


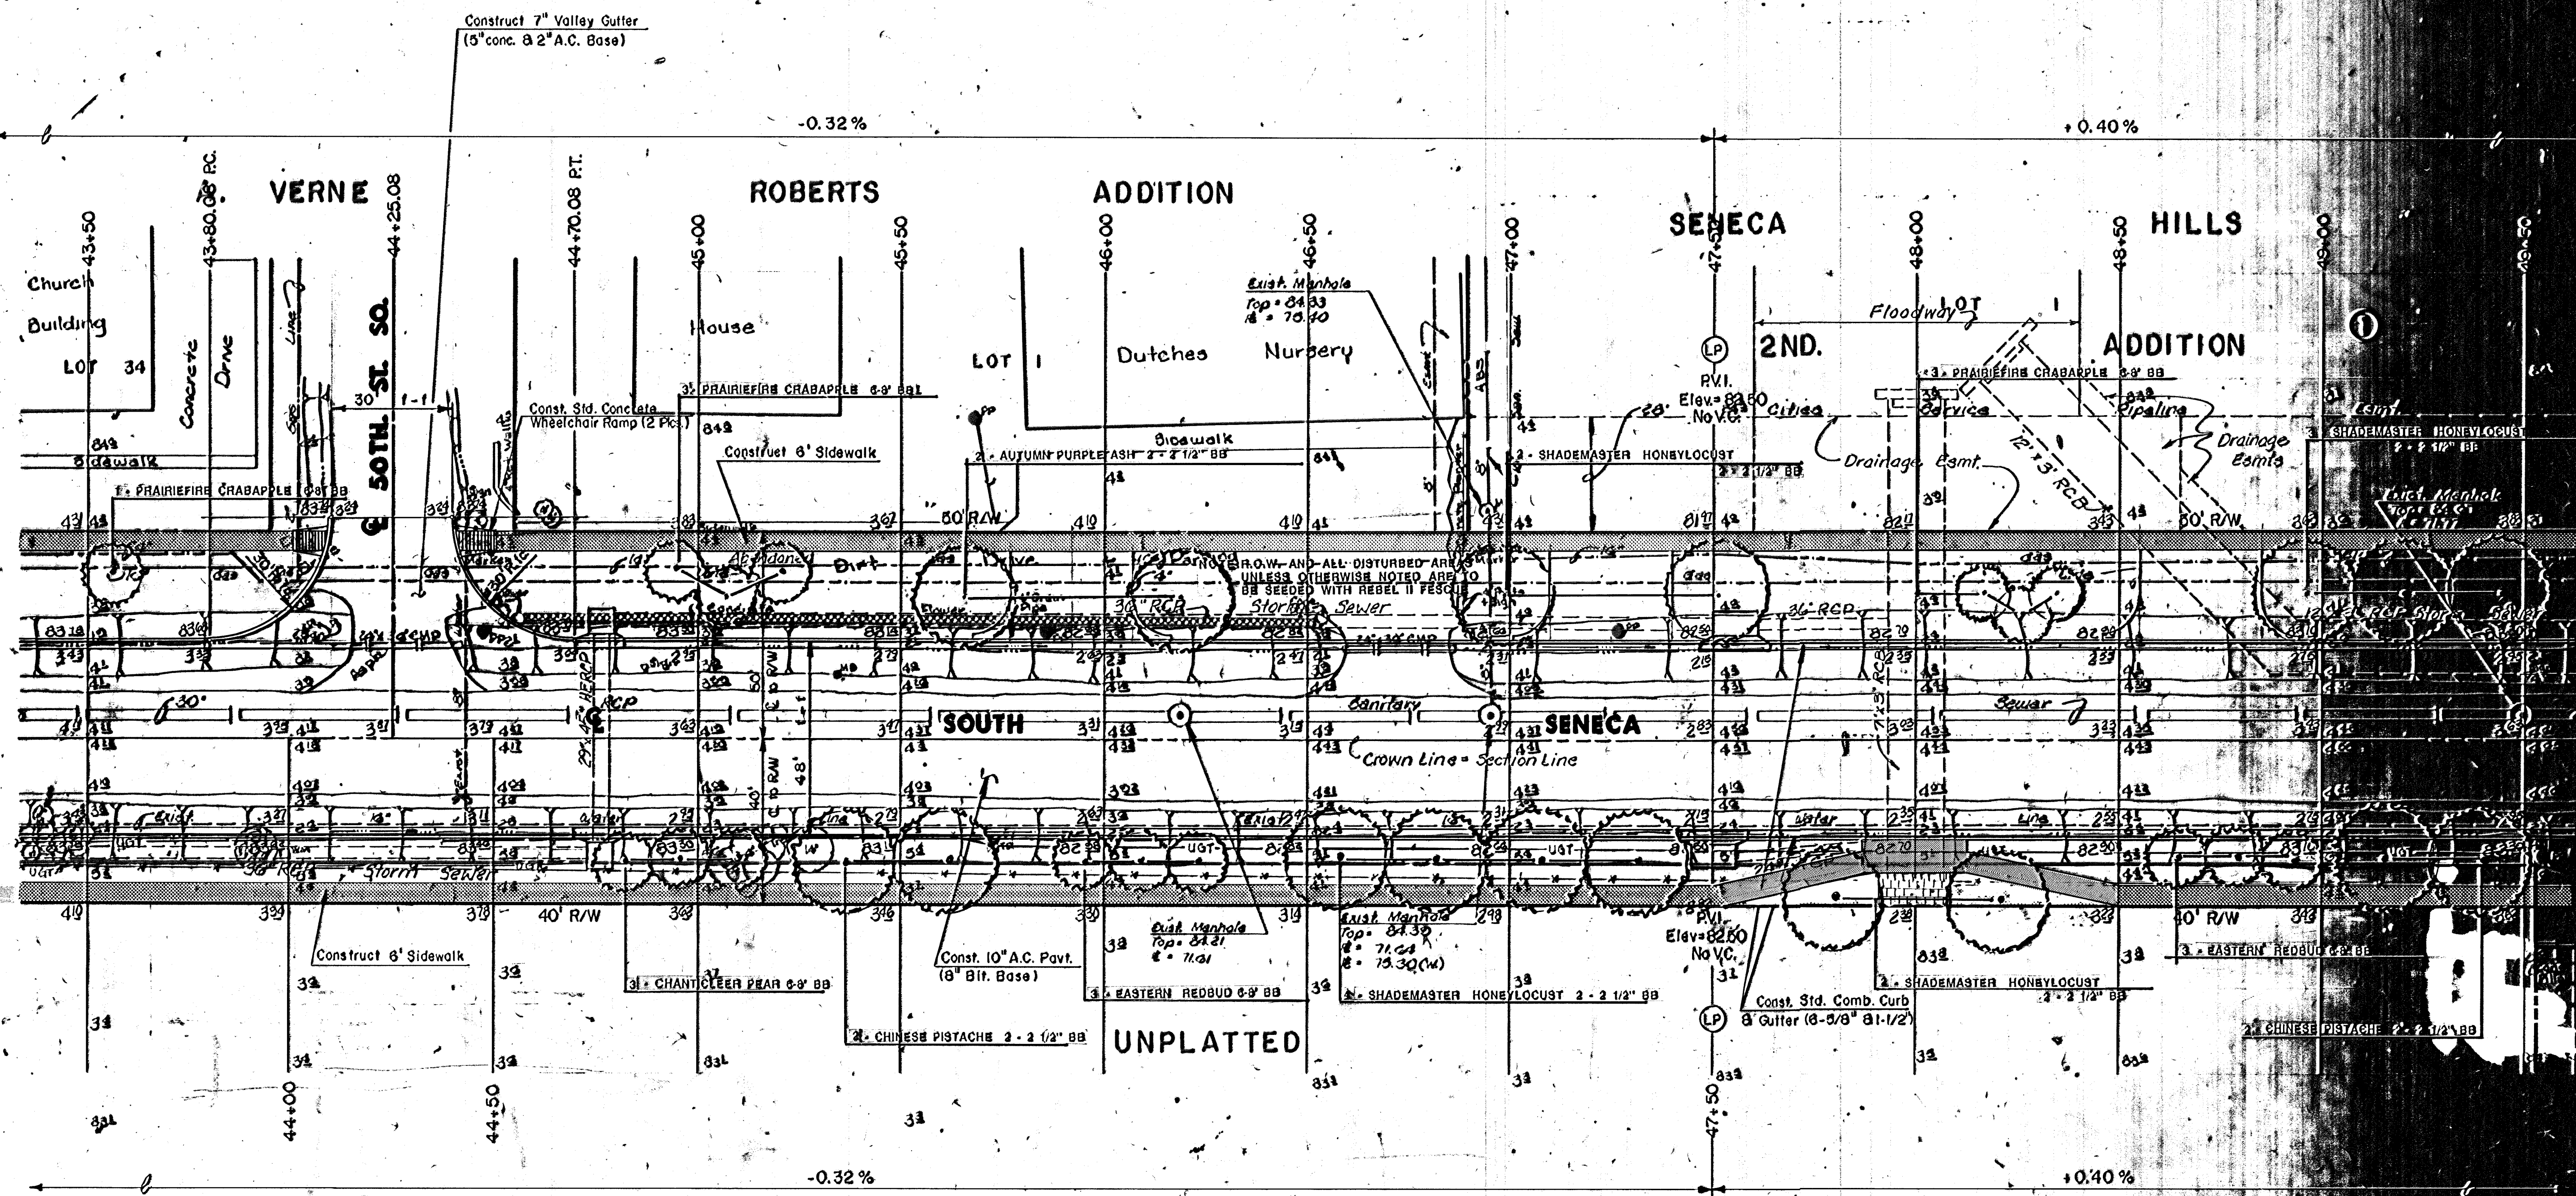

* Side Street Inlet Hookups are Future Construction and not a part of this construction unless specifically stated.

	SOUTH SENECA IMPROVEMENTS	Drawn by DLM Checked by DLM
	PAVING PLAN	DATE OCT. 1988
	65TH ST. SO. TO 48TH ST. SO.	
MID-KANSAS ENGINEERING CONSULTANTS, P.A. 3500 NORTH ROCK ROAD BUILDING #800 WICHITA, KANSAS 67226		Sheet 8 9