


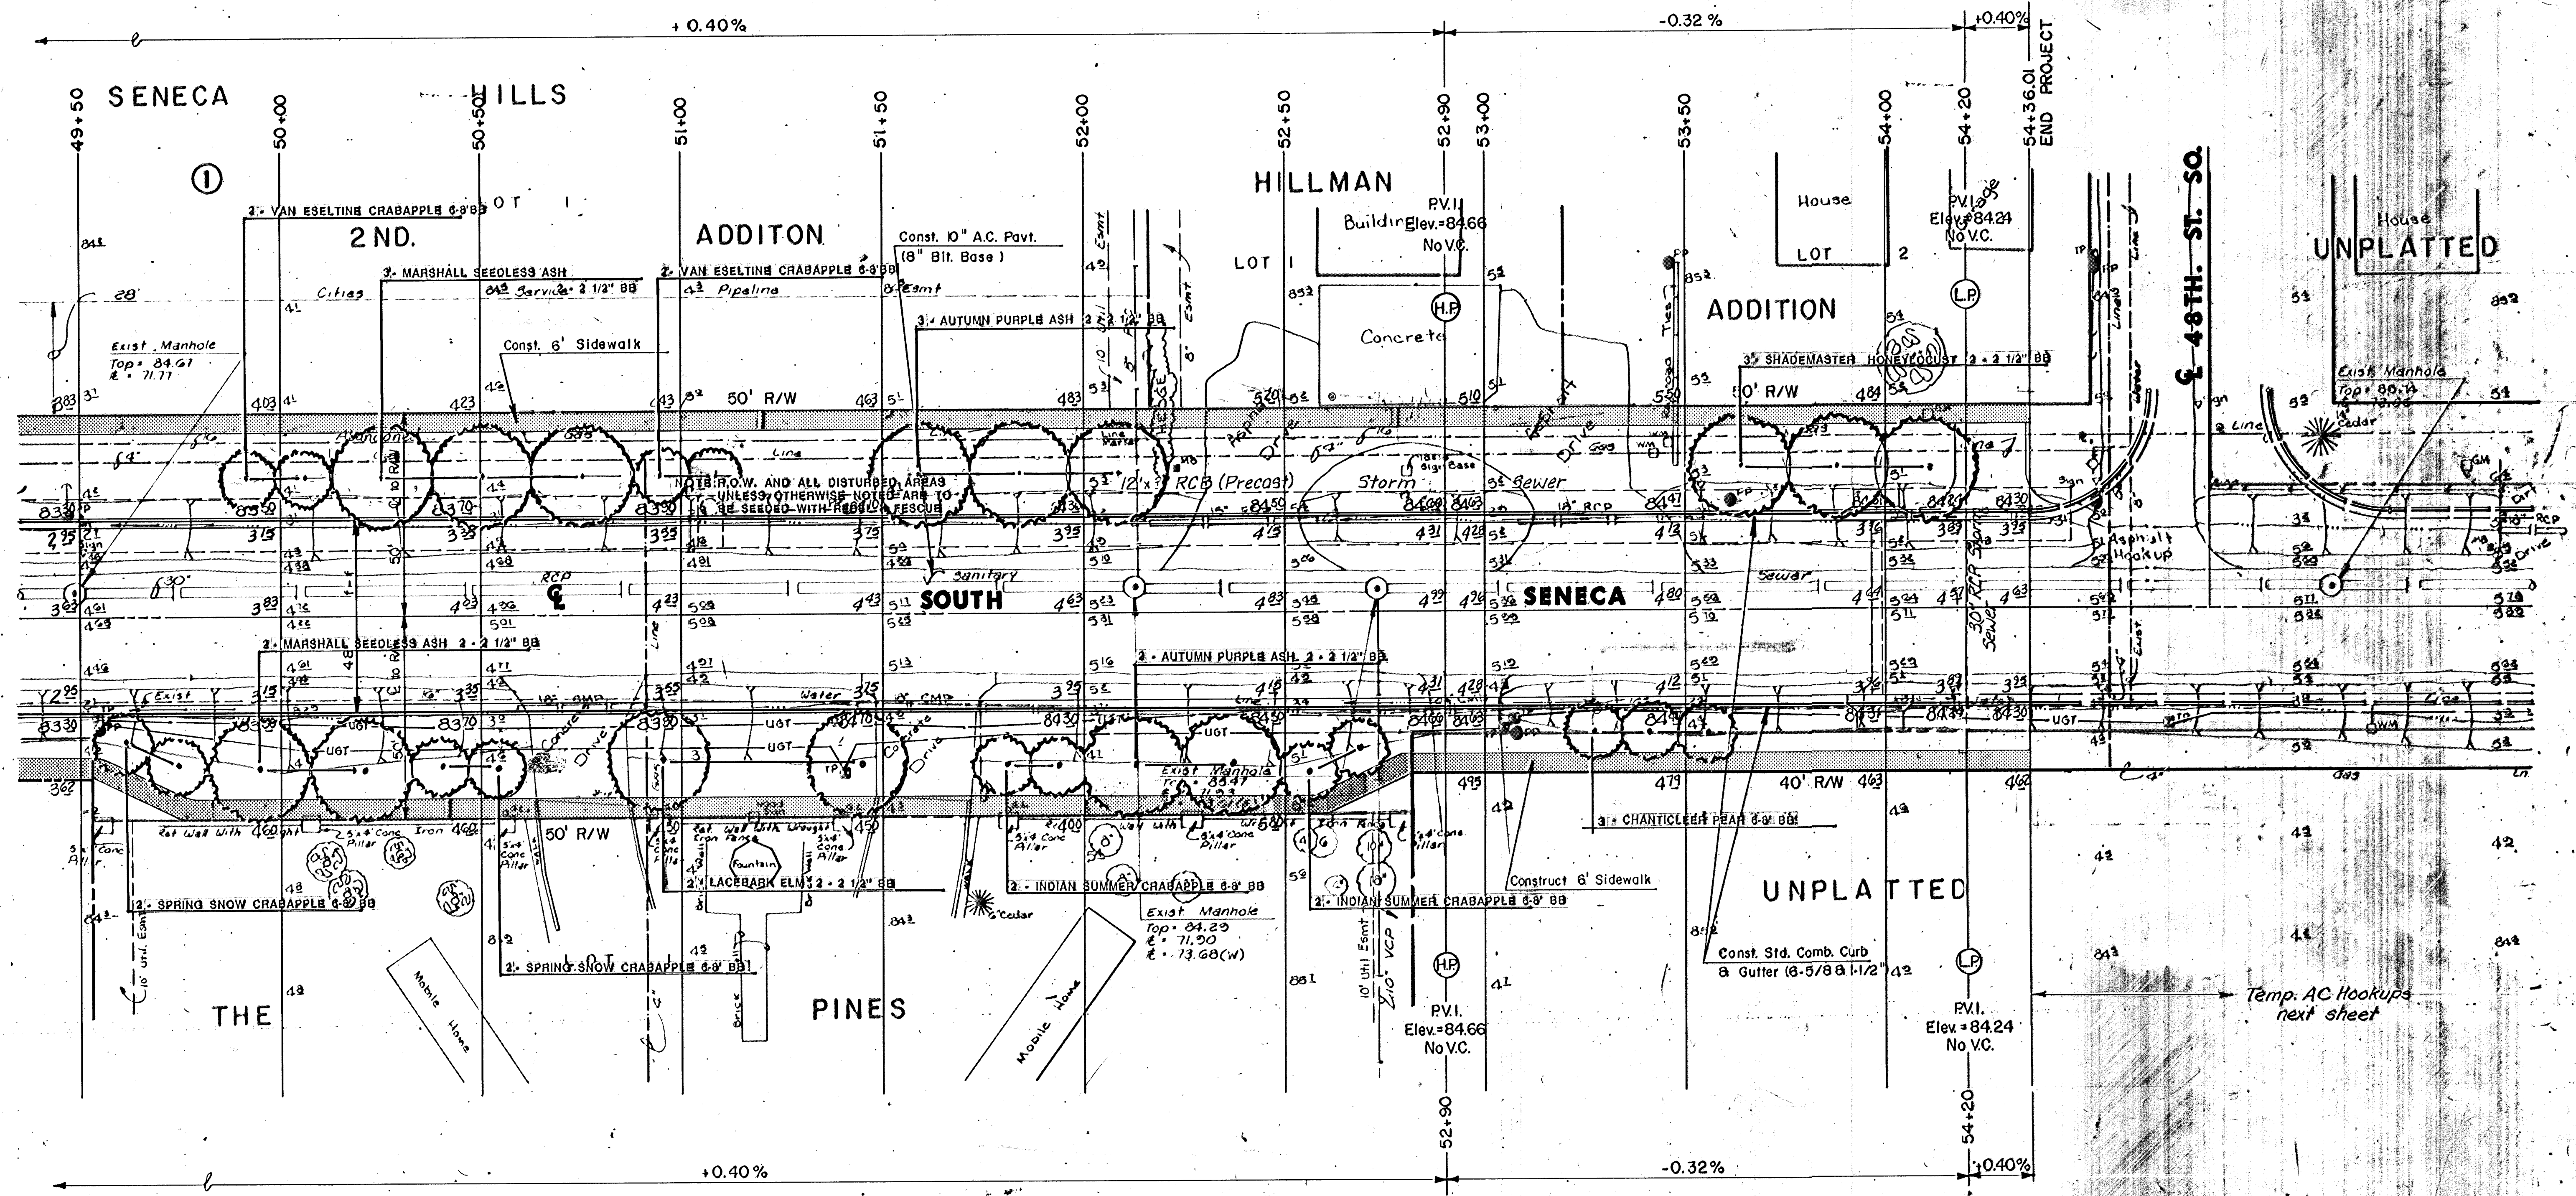

SOUTH SENECA IMPROVEMENTS

PAVING PLAN
58TH ST. SO. TO 48TH ST. SO.

MID-KANSAS ENGINEERING CONSULTANTS PA
3500 NORTH ROCK ROAD
BUILDING 1800
WICHITA, KANSAS 67226

636-6666

Design: DCH
Drawn by: DLM
Checked by:
Date: OCT. 1989
Job no:

Sheet: 9