


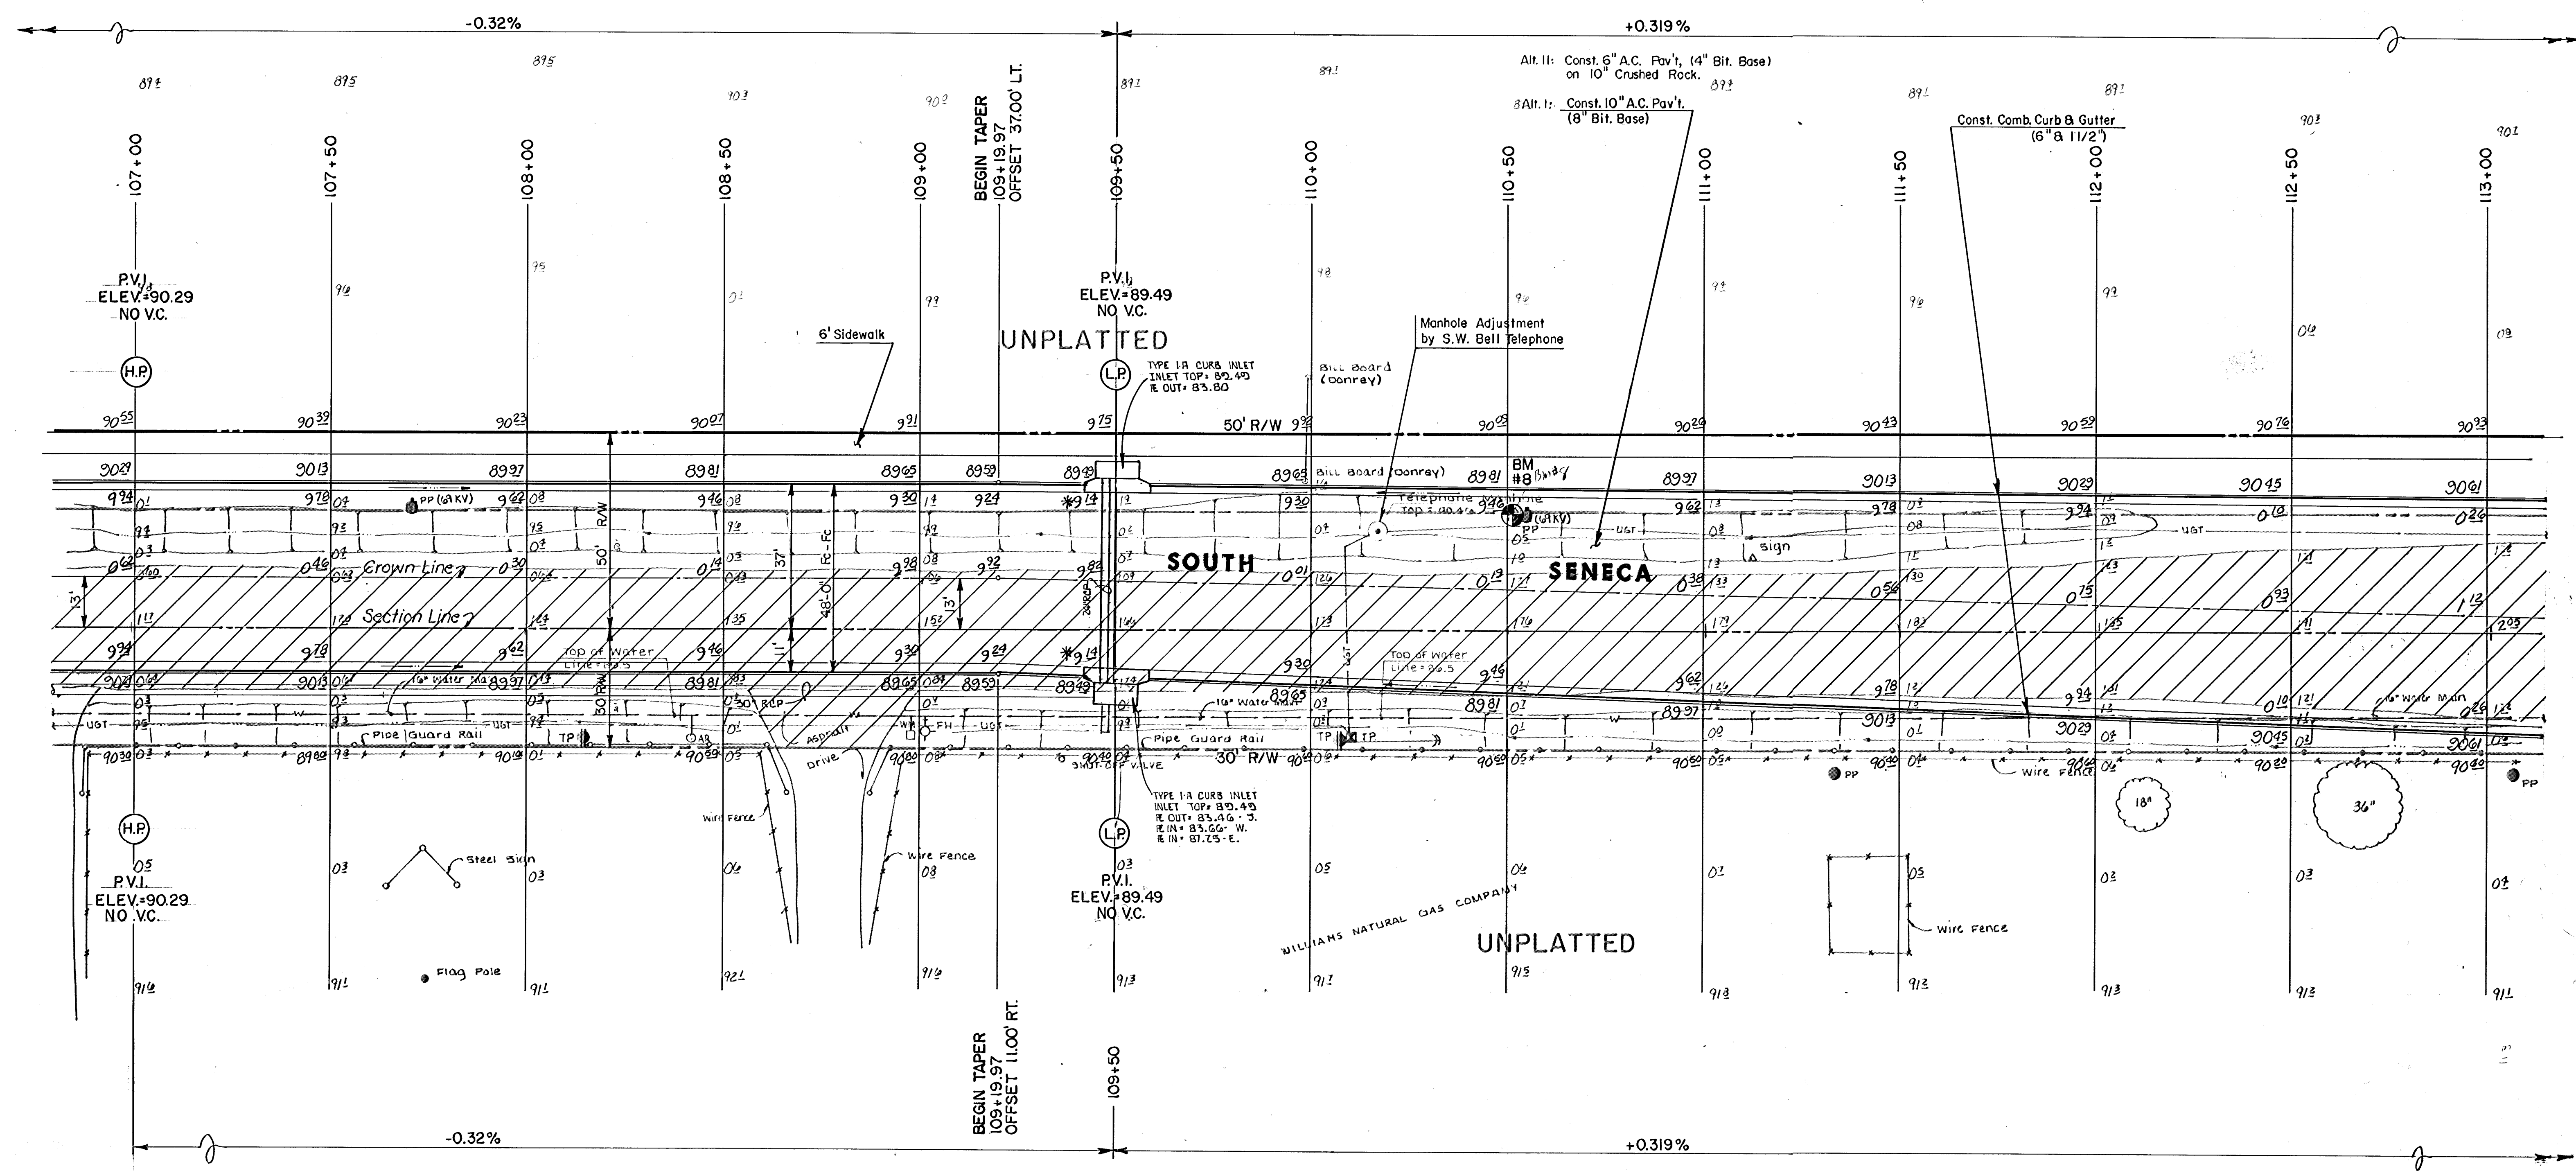

*For 2" depression, Subtract 0.31' from H.E. (0.17' from gutter E.)

	SOUTH SENECA IMPROVEMENTS		Design
	PAVING PLAN		Drawn by
			Checked by
	48TH ST. SO. TO MACARTHUR RD.		Date
MID-KANSAS ENGINEERING CONSULTANTS PA 3500 NORTH ROCK ROAD BUILDING #800 WICHITA, KANSAS 67220		Job No.	
		Sheet 7 of 41	
89-33-1132		636-5566	