

INDEX TO DRAWINGS




SHEET NO.	DESCRIPTION
1	TITLE SHEET
2-12	LANDSCAPE PLANS

PLANT LIST

QUAN	COMMON NAME / BOTANICAL NAME	SIZE	COND.	REMARKS
5	MARSHALL SEEDLESS ASH <i>Fraxinus pennsylvanica</i> 'Marshall Seedless'	2 - 2 1/2"	BB	
10	SHADEMASTER HONEYLOCUST <i>Gleditsia triacanthos</i> 'Shademaster'	2 - 2 1/2"	BB	
7	AUTUMN PURPLE ASH <i>Fraxinus americana</i> 'Autumn purple'	2 - 2 1/2"	BB	
3	CHINESE PISTACHE <i>Pistacia chinensis</i>	2 - 2 1/2"	BB	
15	CHANTICLEER PEAR <i>Pyrus calleryana</i> 'Chanticleer'	6 - 8'	BB	
6	INDIAN SUMMER CRABAPPLE <i>Malus</i> 'Indian Summer'	6 - 8'	BB	
12	GOLDENRAINTREE <i>Koelreuteria paniculata</i>	6 - 8'	BB	
10	SPRING SNOW CRABAPPLE <i>Malus</i> 'Spring Snow'	6 - 8'	BB	
11	EASTERN REDBUD <i>Cercis canadensis</i>	6 - 8'	BB	
10	PRAIRIE FIRE CRABAPPLE <i>Malus</i> 'Prairie Fire'	6 - 8'	BB	

**PHASE 2 GRASS & LANDSCAPE PLANTING
PAVING PLANS FOR
SOUTH SENECA**
From 48th Street South to 41st Street South
&
47TH. ST. SO. FROM 365' W. TO 565' E. OF \odot SENECA

**PROJECT NO.
472-76-245-82009-000-000-001**
CITY OF WICHITA, KANSAS
MICHAEL E. LINDEBAK, CITY ENGINEER
INDEX NO. 705517

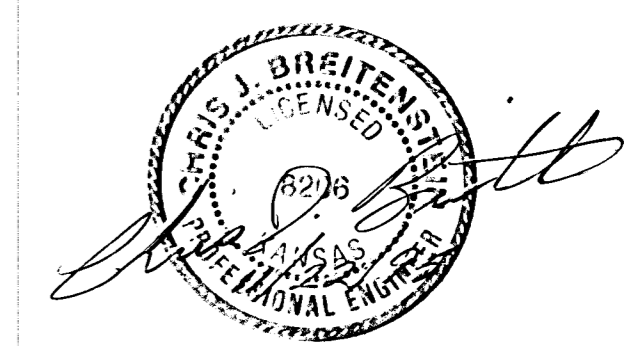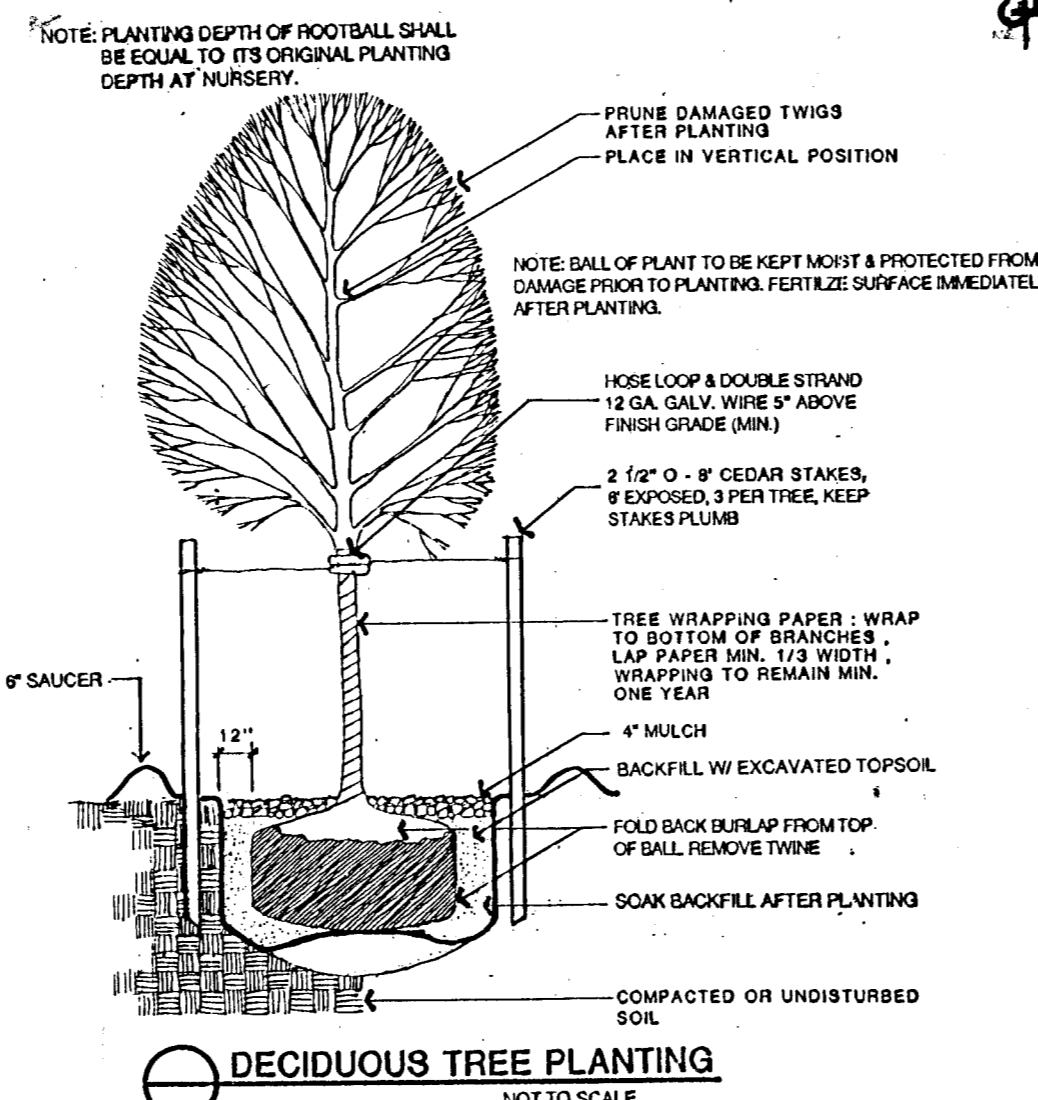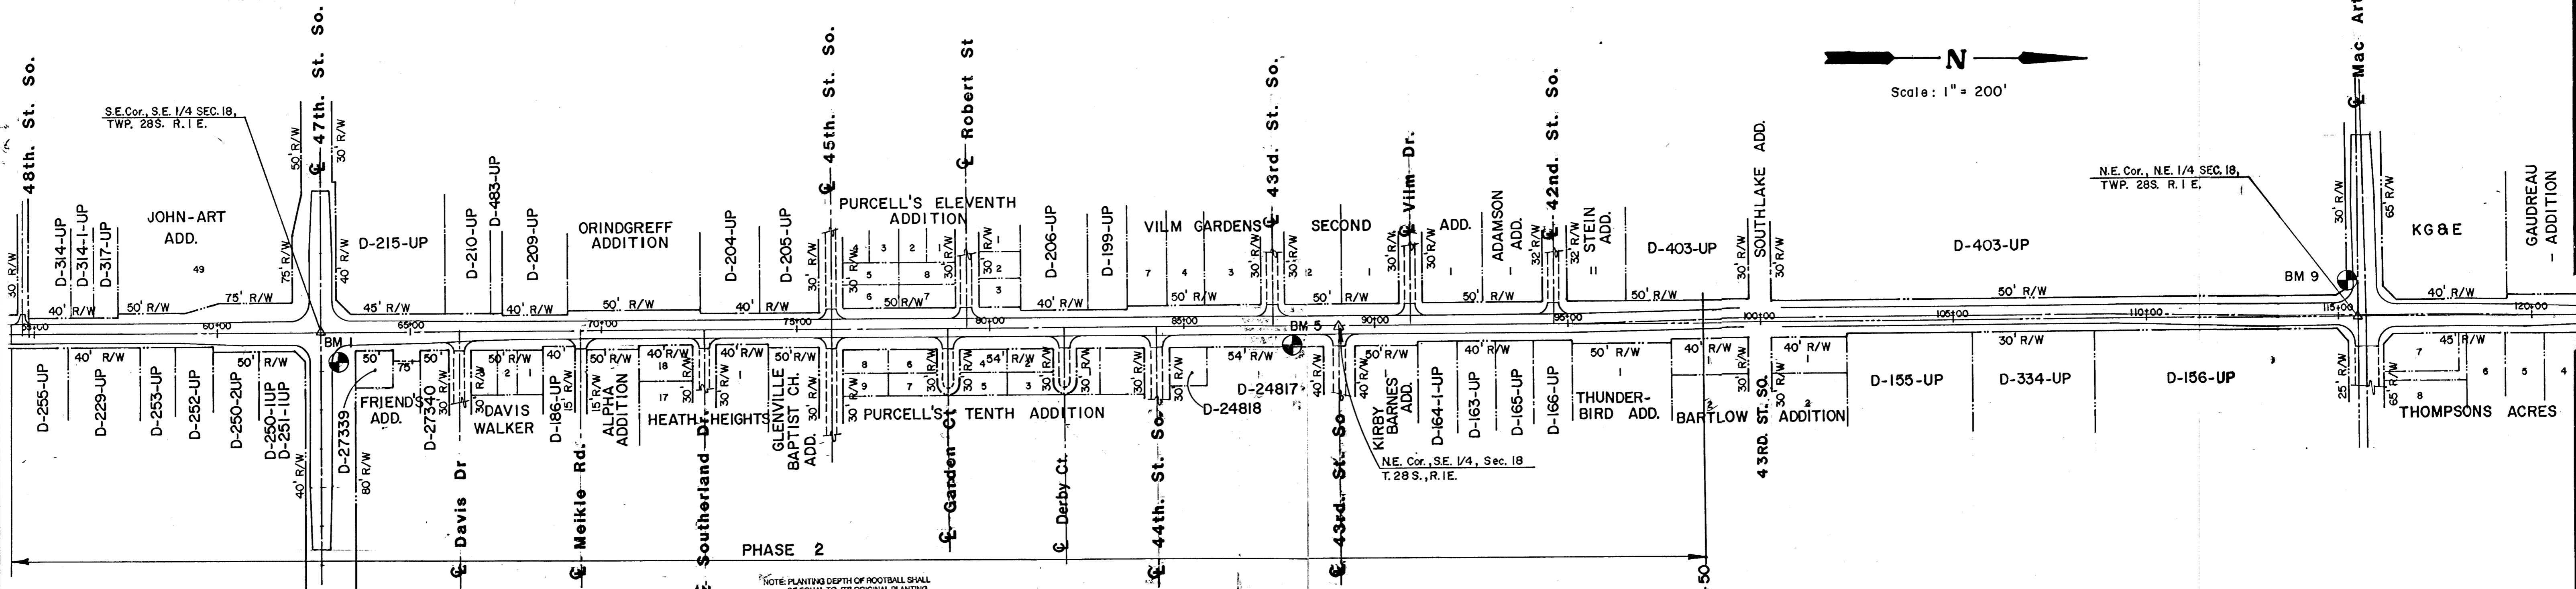

LANDSCAPE REV. BY CITY OF WICHITA 11/95

MKEC	SOUTH SENECA IMPROVEMENTS	Design
	LANDSCAPE PLAN	Down by
48TH. ST. SO. TO MAC ARTHUR RD.		Checked by DCH
MID-KANSAS ENGINEERING CONSULTANTS PA 3500 NORTH ROCK ROAD BUILDING #800 WICHITA, KANSAS 67226		Date Dec., 1992
636-5566		Job no.
Sheet 1		
of 12		

