

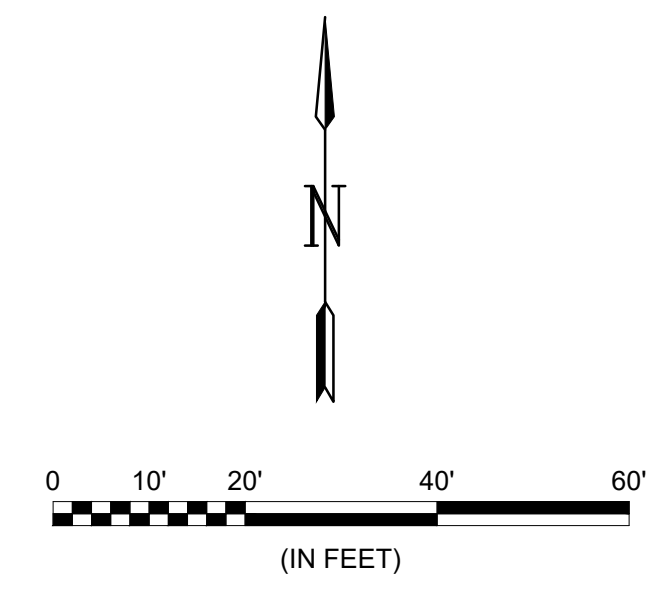
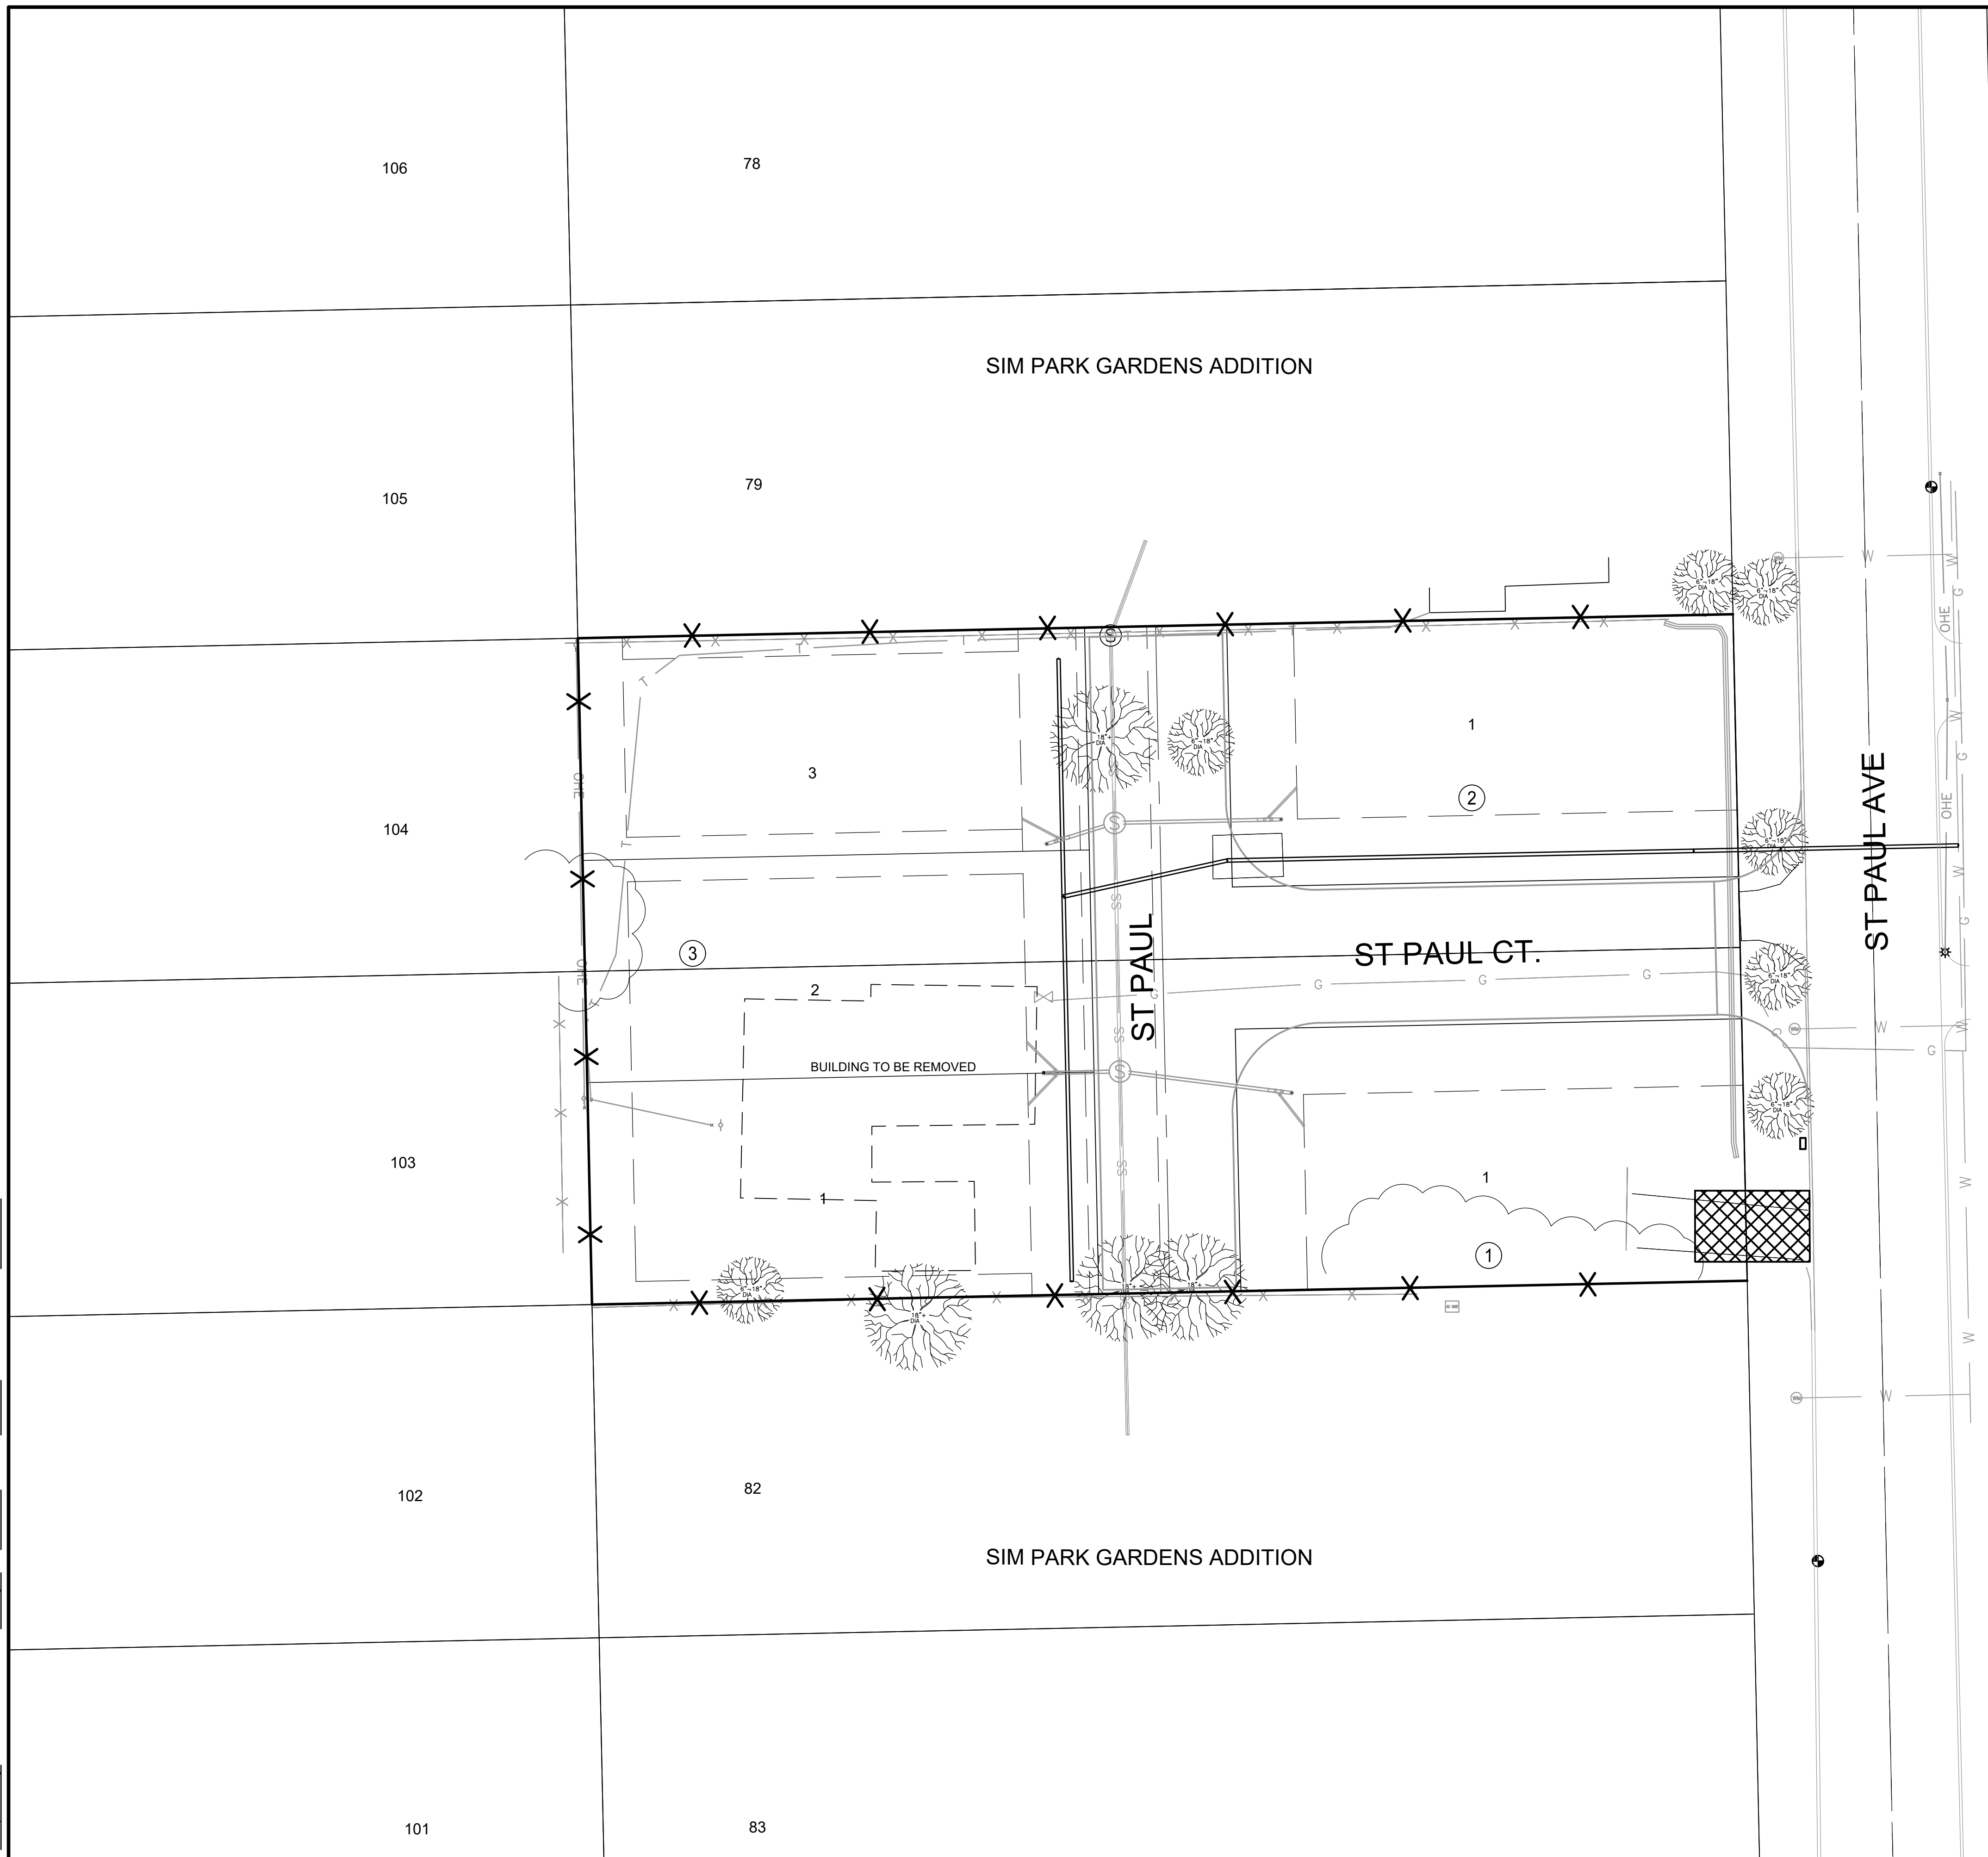



File: L:\2021\12\14\1008 - Kimberly Addition Engineering\Drawings\C3\WATEREROSION CONTROL PLAN.dwg Last Save: 8/20/2021 1:14 PM Last saved by: MCarneraPiedra
 Last plotted by: Carnera-Piedra, Mariana Plot Date: 9/14/2021 9:38 AM Plotter used: None Plot Scale: 1:2,584.9

 

LEGEND

	MAINTAIN CONSTRUCTION ENTRANCE (1 EACH)
	MAINTAIN SILT FENCE (670 LF)

 

© 2021 GARVER, LLC
 THIS DOCUMENT, ALONG WITH THE IDEAS AND DESIGNS CONVEYED HEREIN, SHALL BE CONSIDERED INSTRUMENTS OF PROFESSIONAL SERVICE AND ARE PROPERTY OF GARVER, LLC. ANY USE, REPRODUCTION, OR DISTRIBUTION OF THIS DOCUMENT, ALONG WITH THE IDEAS AND DESIGN CONTAINED HEREIN, IS PROHIBITED UNLESS AUTHORIZED IN WRITING BY GARVER, LLC OR EXPLICITLY ALLOWED IN THE GOVERNING PROFESSIONAL SERVICES AGREEMENT FOR THIS WORK.

8535 E. 21st Street N.
 Suite 130
 Wichita, KS 67206
 (316) 264-8008



REV.	DATE	DESCRIPTION	BY



CITY OF WICHITA
 WICHITA, KANSAS

KIMBERLY ADDITION
 WATER

EROSION CONTROL PLAN

JOB NO.: 21T41008
 DATE: AUGUST 2021
 DESIGNED BY: KWL
 DRAWN BY: MCP

BAR IS ONE INCH ON ORIGINAL DRAWING
 IF NOT ONE INCH ON THIS SHEET, ADJUST SCALES ACCORDINGLY.

DRAWING NUMBER
 SHEET NUMBER **7** OF **12**