




18 17 16 15 14 13 12 11 10 9 8 7 6 5 4 3 2 1

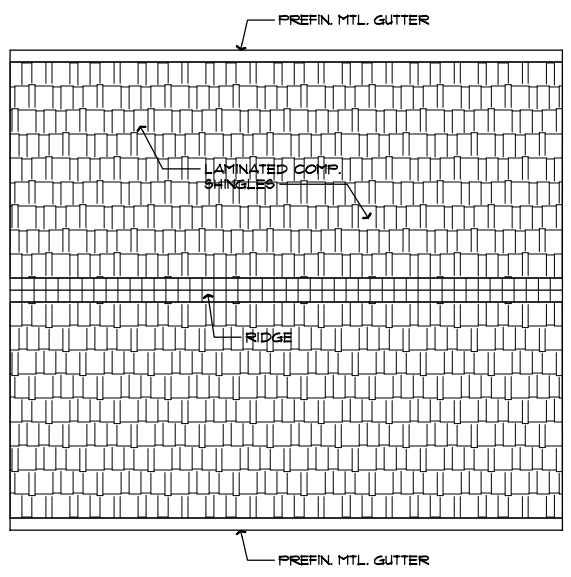


ROOF PLAN
1/4" = 1' - 0"

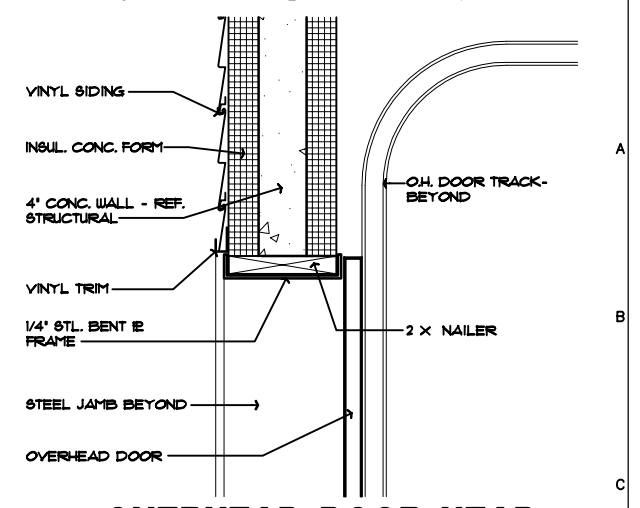


1 OVERHEAD DOOR HEAD
1 1/2" = 1' - 0"

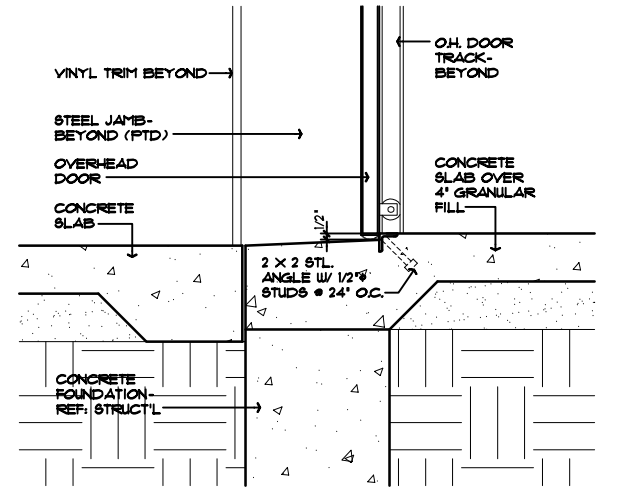

2 OVERHEAD DOOR SILL
1 1/2" = 1' - 0"

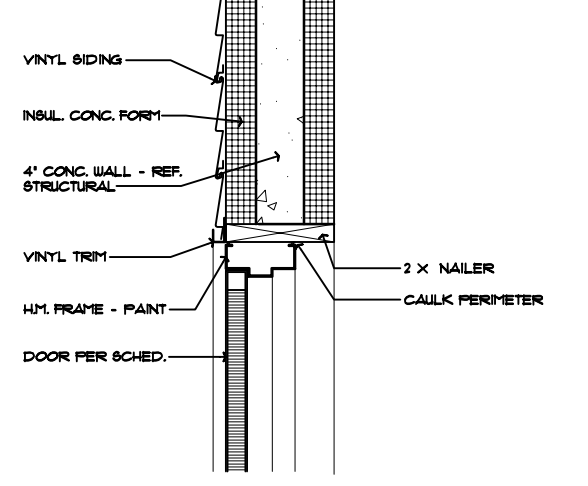

3 DOOR HEAD DETAIL
1 1/2" = 1' - 0" JAMB SIMILAR

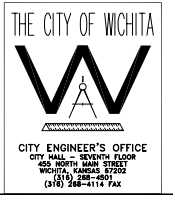

NO.	BY	DATE	DESCRIPTION
P1	DLM	9/12/05	ISSUE FOR APPROVAL



CITY OF WICHITA, KANSAS
15th STREET PUMP STATION
AND FORCE MAIN

ARCHITECTURAL ROOF PLAN,
& DOOR DETAILS

DESIGNED BY	WDM	CHECKED BY	-
DRAWN BY	DGA	DATE	JUNE, 2005
PROJECT	0301030310	CONTRACT	-
DRAWING	A2	REVISION	-

FILE: I:\ENVR\03310\DWG\Arch\baseplan-CBs.dwg 09/12/2005 11:09:05 AM CST