

SITE FURNITURE SCHEDULE

QTY.	ITEM
5	CR-40 BENCHES BY VICTOR STANLEY, INC. (OR EQUAL) (BLACK COLOR) 6' LENGTH
2	S-42 LITTER RECEPT. W/ S2 STEEL DOME LID BY VICTOR STANLEY, INC. (OR EQUAL) (BLACK)
1	28' HEX. GAZEBO "OXFORD SERIES" BY POLYGON, W.H. PORTER, INC. (OR APPROVED EQUAL)

SCALE: 1" = 10'

CONSTRUCT 28' HEXAGONAL GAZEBO "OXFORD SERIES" GAZEBO BY POLYGON, W.H. PORTER, INC. (OR EQUAL). GAZEBO TO BE #GOX 28 M. WITH METAL CUPOLA, "SARASOTA" TOP AND EAVE RAILINGS (NO GROUND RAILINGS). ALL EXPOSED METAL TO BE FINISH PAINTED PER CITY SPECS. COLOR TO BE BLACK (EXCEPT ROOF).

INSTALL 8' HC RAMP PER CITY CODE. REPAIR CURB AND GUTTER AS NEEDED.

INSTALL 5 CR-40 BENCHES BY VICTOR STANLEY, INC. (OR EQUAL) PER MANUFACTURER'S SPECIFICATIONS FOR PERMANENT MOUNTING.

CONSTRUCT 4" CONCRETE PAD. SEE DETAIL, SHEET 11. ANCHOR BOLTS TO BE SET PER GAZEBO MANUFACTURER'S SPECIFICATIONS.

INSTALL 1 S-42 LITTER RECEPT. BY VICTOR STANLEY, INC. (OR EQUAL) PER MANUFACTURER'S SPECIFICATIONS FOR PERMANENT MOUNTING.

CONSTRUCT 5" CONCRETE PAVING. SEE DETAIL, SHEET 11.

BIKE PATH TO BE BUILT BY "OTHERS"

SEE SHEET 5 FOR TREES

2' SHOULDER


CONSTRUCT 3'x5' CONCRETE PAD FOR TRASH RECEPTACLE

INSTALL 1 S-42 LITTER RECEPT. BY VICTOR STANLEY, INC. (OR EQUAL) PER MANUFACTURER'S SPECIFICATIONS FOR PERMANENT MOUNTING. (MAINTAIN 2' SHOULDER)

SEED AND EROSION CONTROL

GYPSUM

CREEK

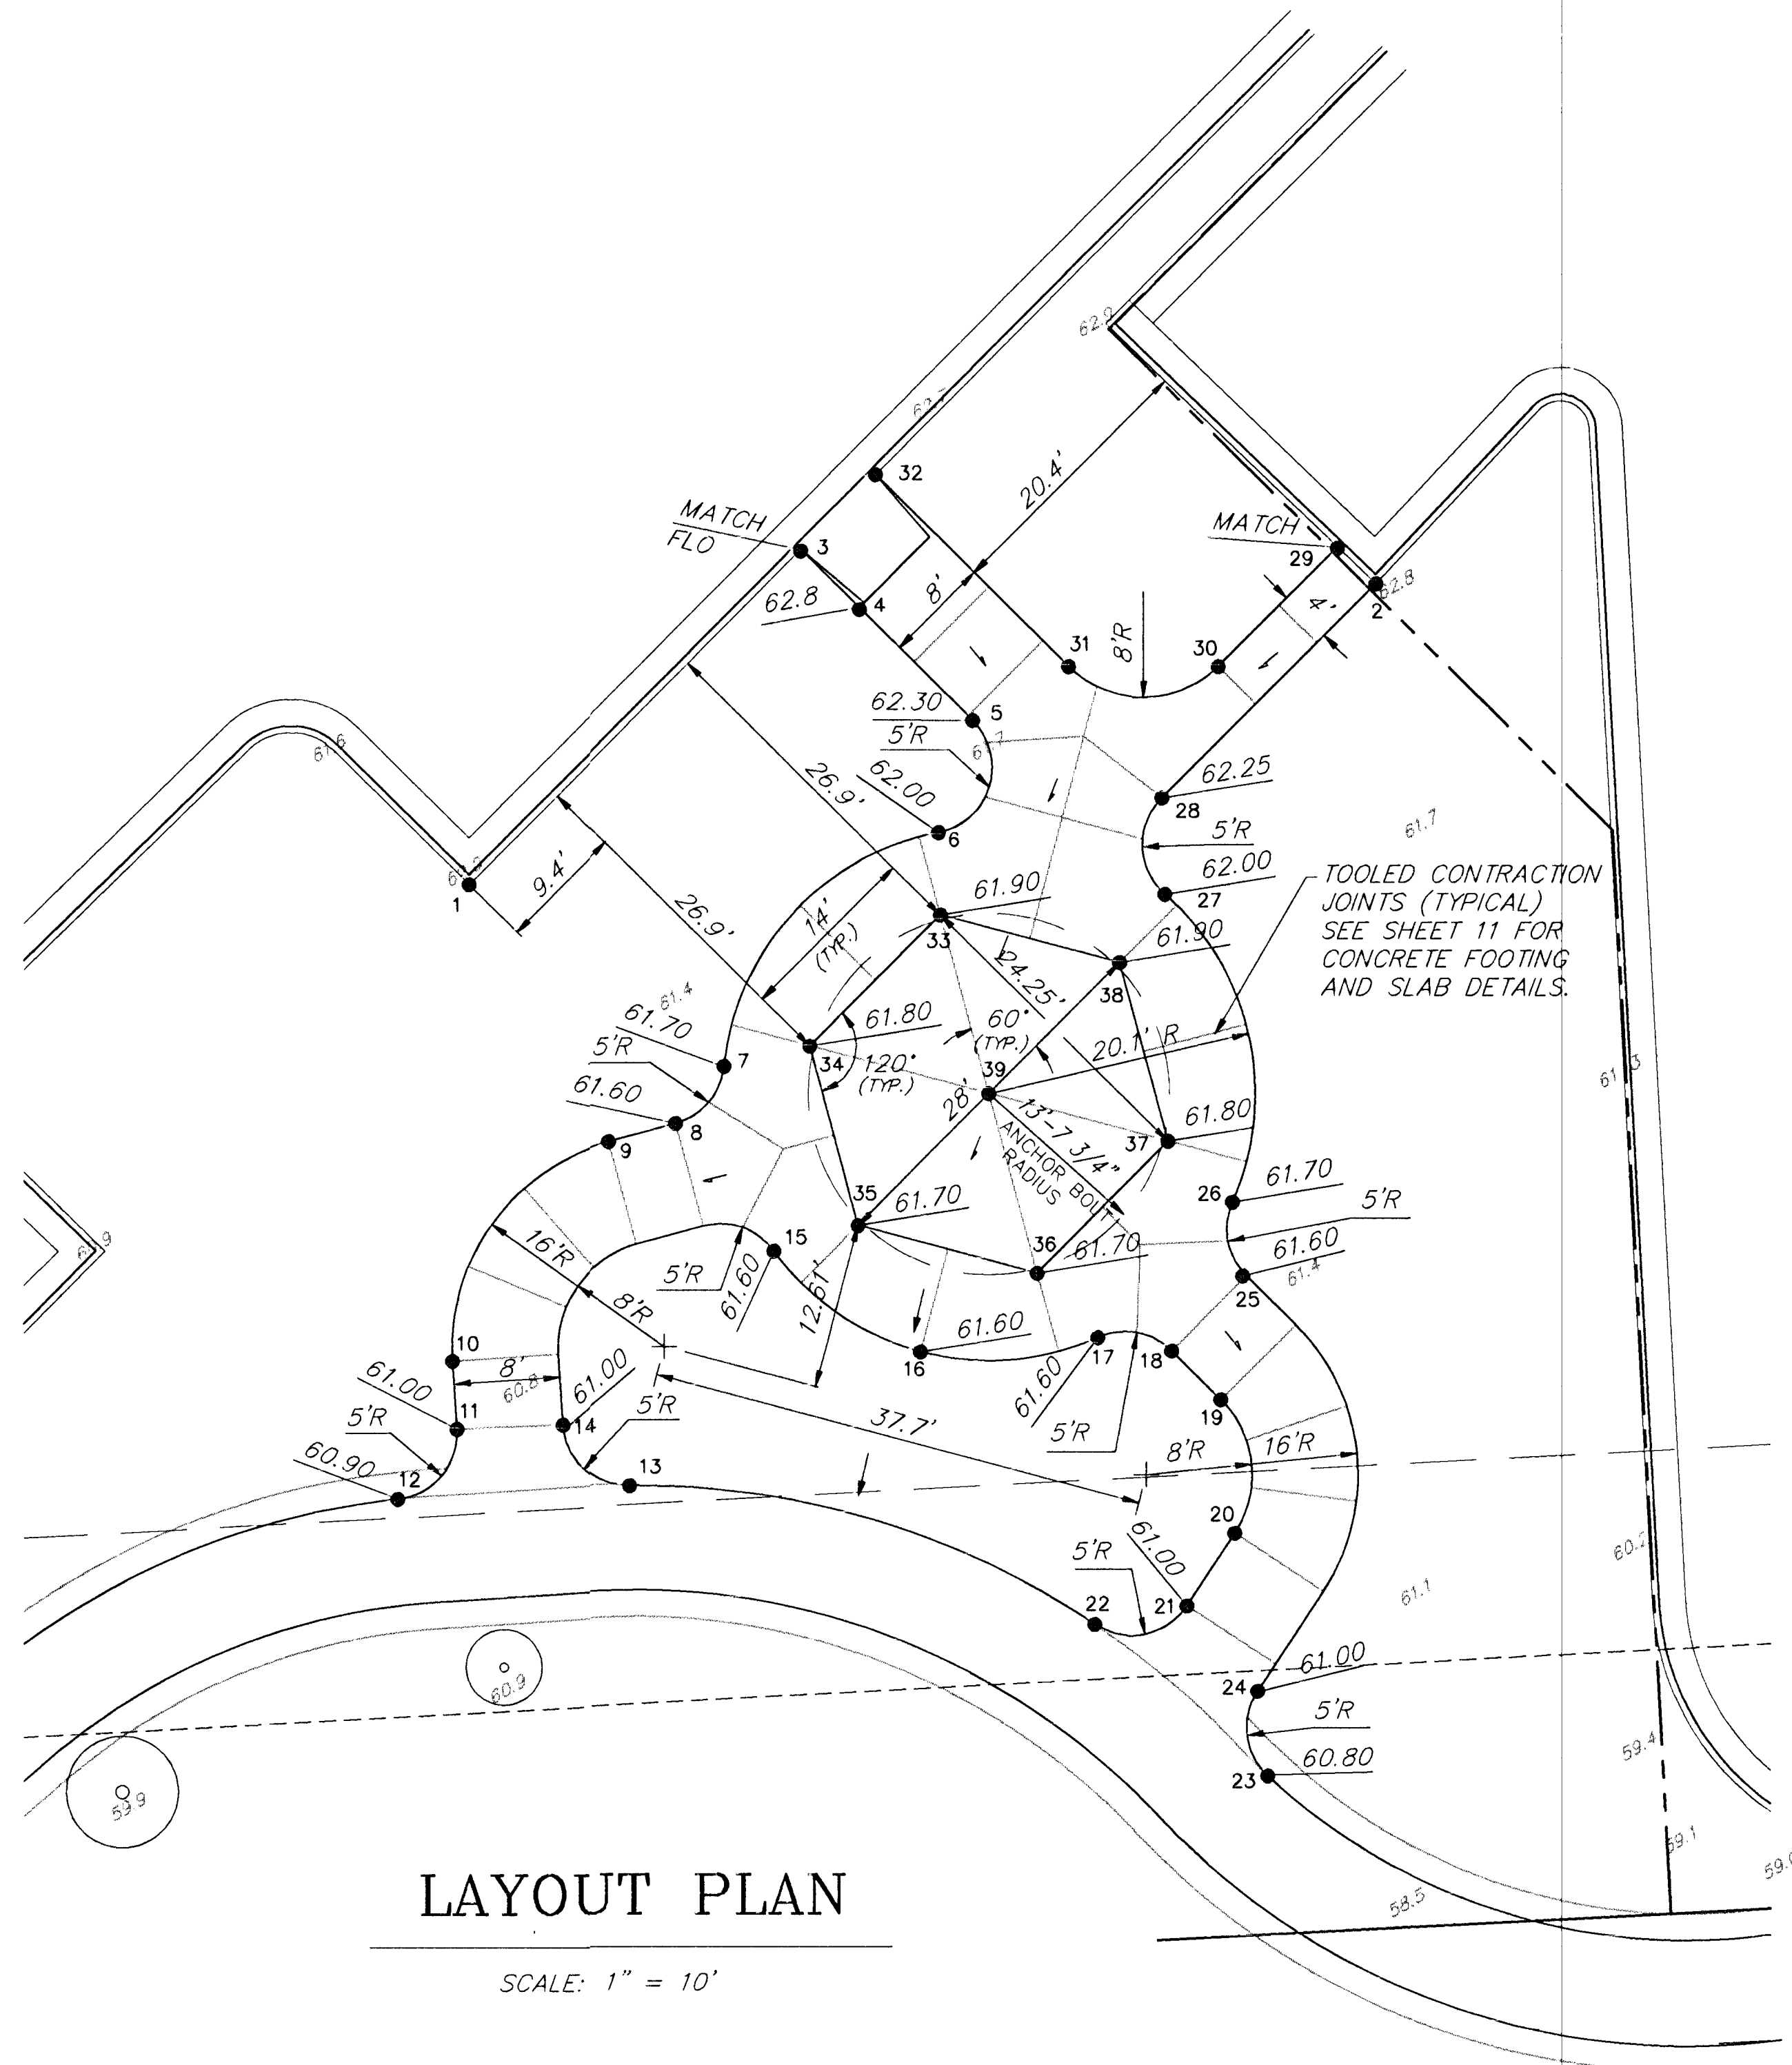

LAYOUT PLAN

SCALE: 1" = 10'

COORDINATE SYSTEM

POINT NBR.	NORTHING	EASTING	POINT NBR.	NORTHING	EASTING
1	5000.000	6000.000	20	4950.949	6057.838
2	5022.653	6068.521	21	4945.471	6054.228
3	5025.096	6025.090	22	4944.065	6047.277
4	5020.688	6029.520	23	4932.644	6060.327
5	5012.317	6038.074	24	4939.042	6059.572
6	5003.862	6035.489	25	4970.389	6058.455
7	4986.147	6019.260	26	4975.956	6057.684
8	4981.830	6015.593	27	4999.196	6052.585
9	4980.462	6010.536	28	5006.483	6052.355
10	4963.990	5998.749	29	5025.354	6065.624
11	4958.858	5999.079	30	5016.407	6056.621
12	4953.565	5994.615	31	5016.392	6045.321
13	4954.499	6012.123	32	5030.898	6030.741
14	4959.178	6007.075	33	4997.612	6035.622
15	4972.230	6023.027	34	4987.687	6025.748
16	4964.646	6034.121	35	4974.173	6029.406
17	4965.735	6047.515	36	4970.584	6042.938
18	4964.718	6053.087	37	4980.509	6052.812
19	4961.023	6056.801	38	4994.022	6049.154
			39	4984.098	6039.280

GYPSUM CREEK BICYCLE PATH GAZEBO AREA DETAIL

BAUGHMAN COMPANY P.A.
ENGINEERING, SURVEYING, & PLANNING

318-262-7271 • 315 ELLIS • WICHITA, KANSAS 67211

PROJECT NUMBER

472-78-245-82572-000-001

DESIGN DRAWN BY AM APPROVED DATE 5/96 SCALE 1"=10'

SHEET 10 OF 11

95-03-1597
CYP/BAKEL/59