





DEETER #2433 GRATE

24" x 24" Frame and Grate Detail

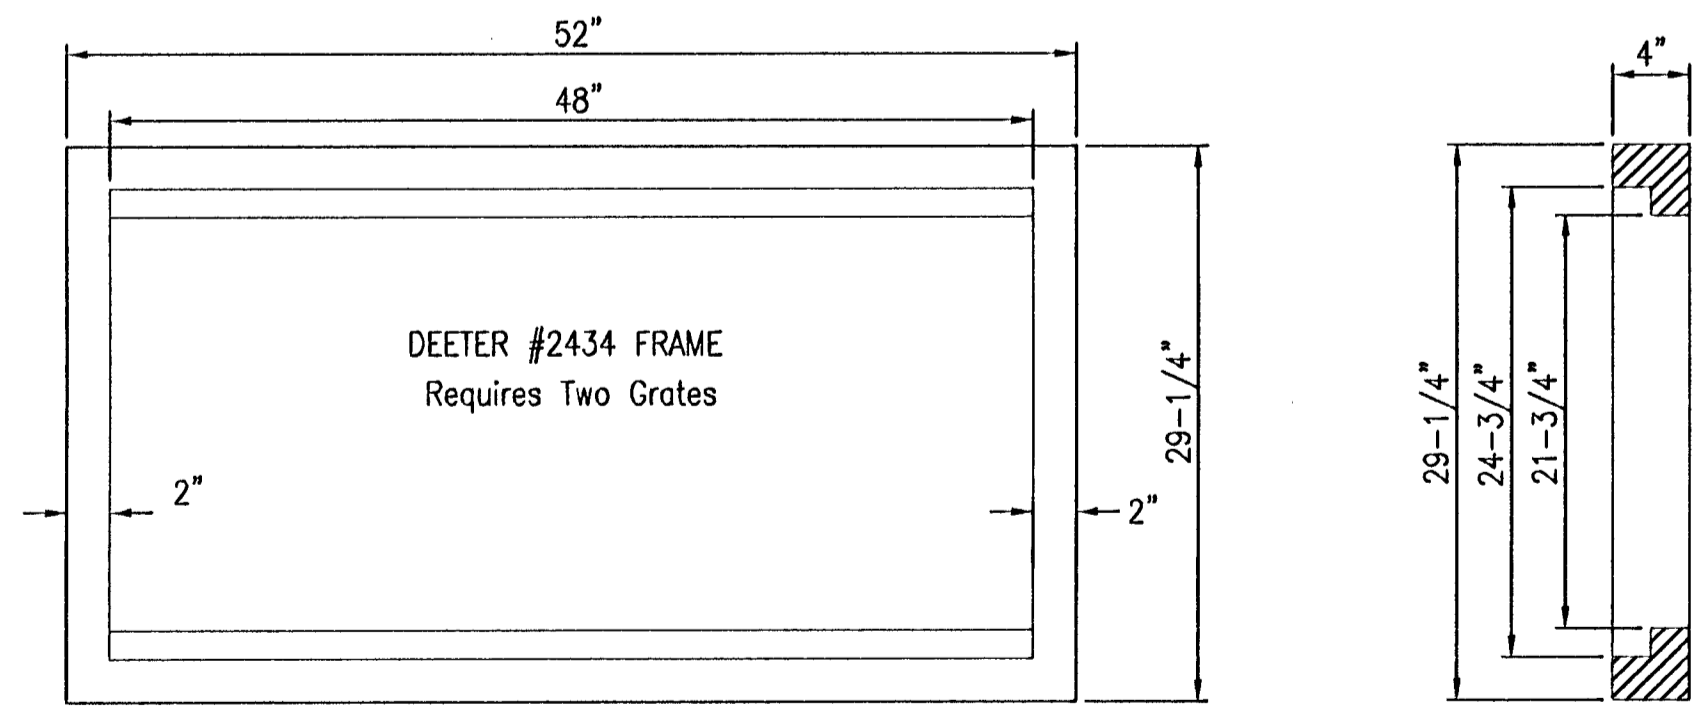

Double 24" x 24" Frame Detail

NOTE: Grates shall be imprinted on the top surface with "CITY OF WICHITA" using letters at least 1" in height. Other marking methods may be approved by the engineer.

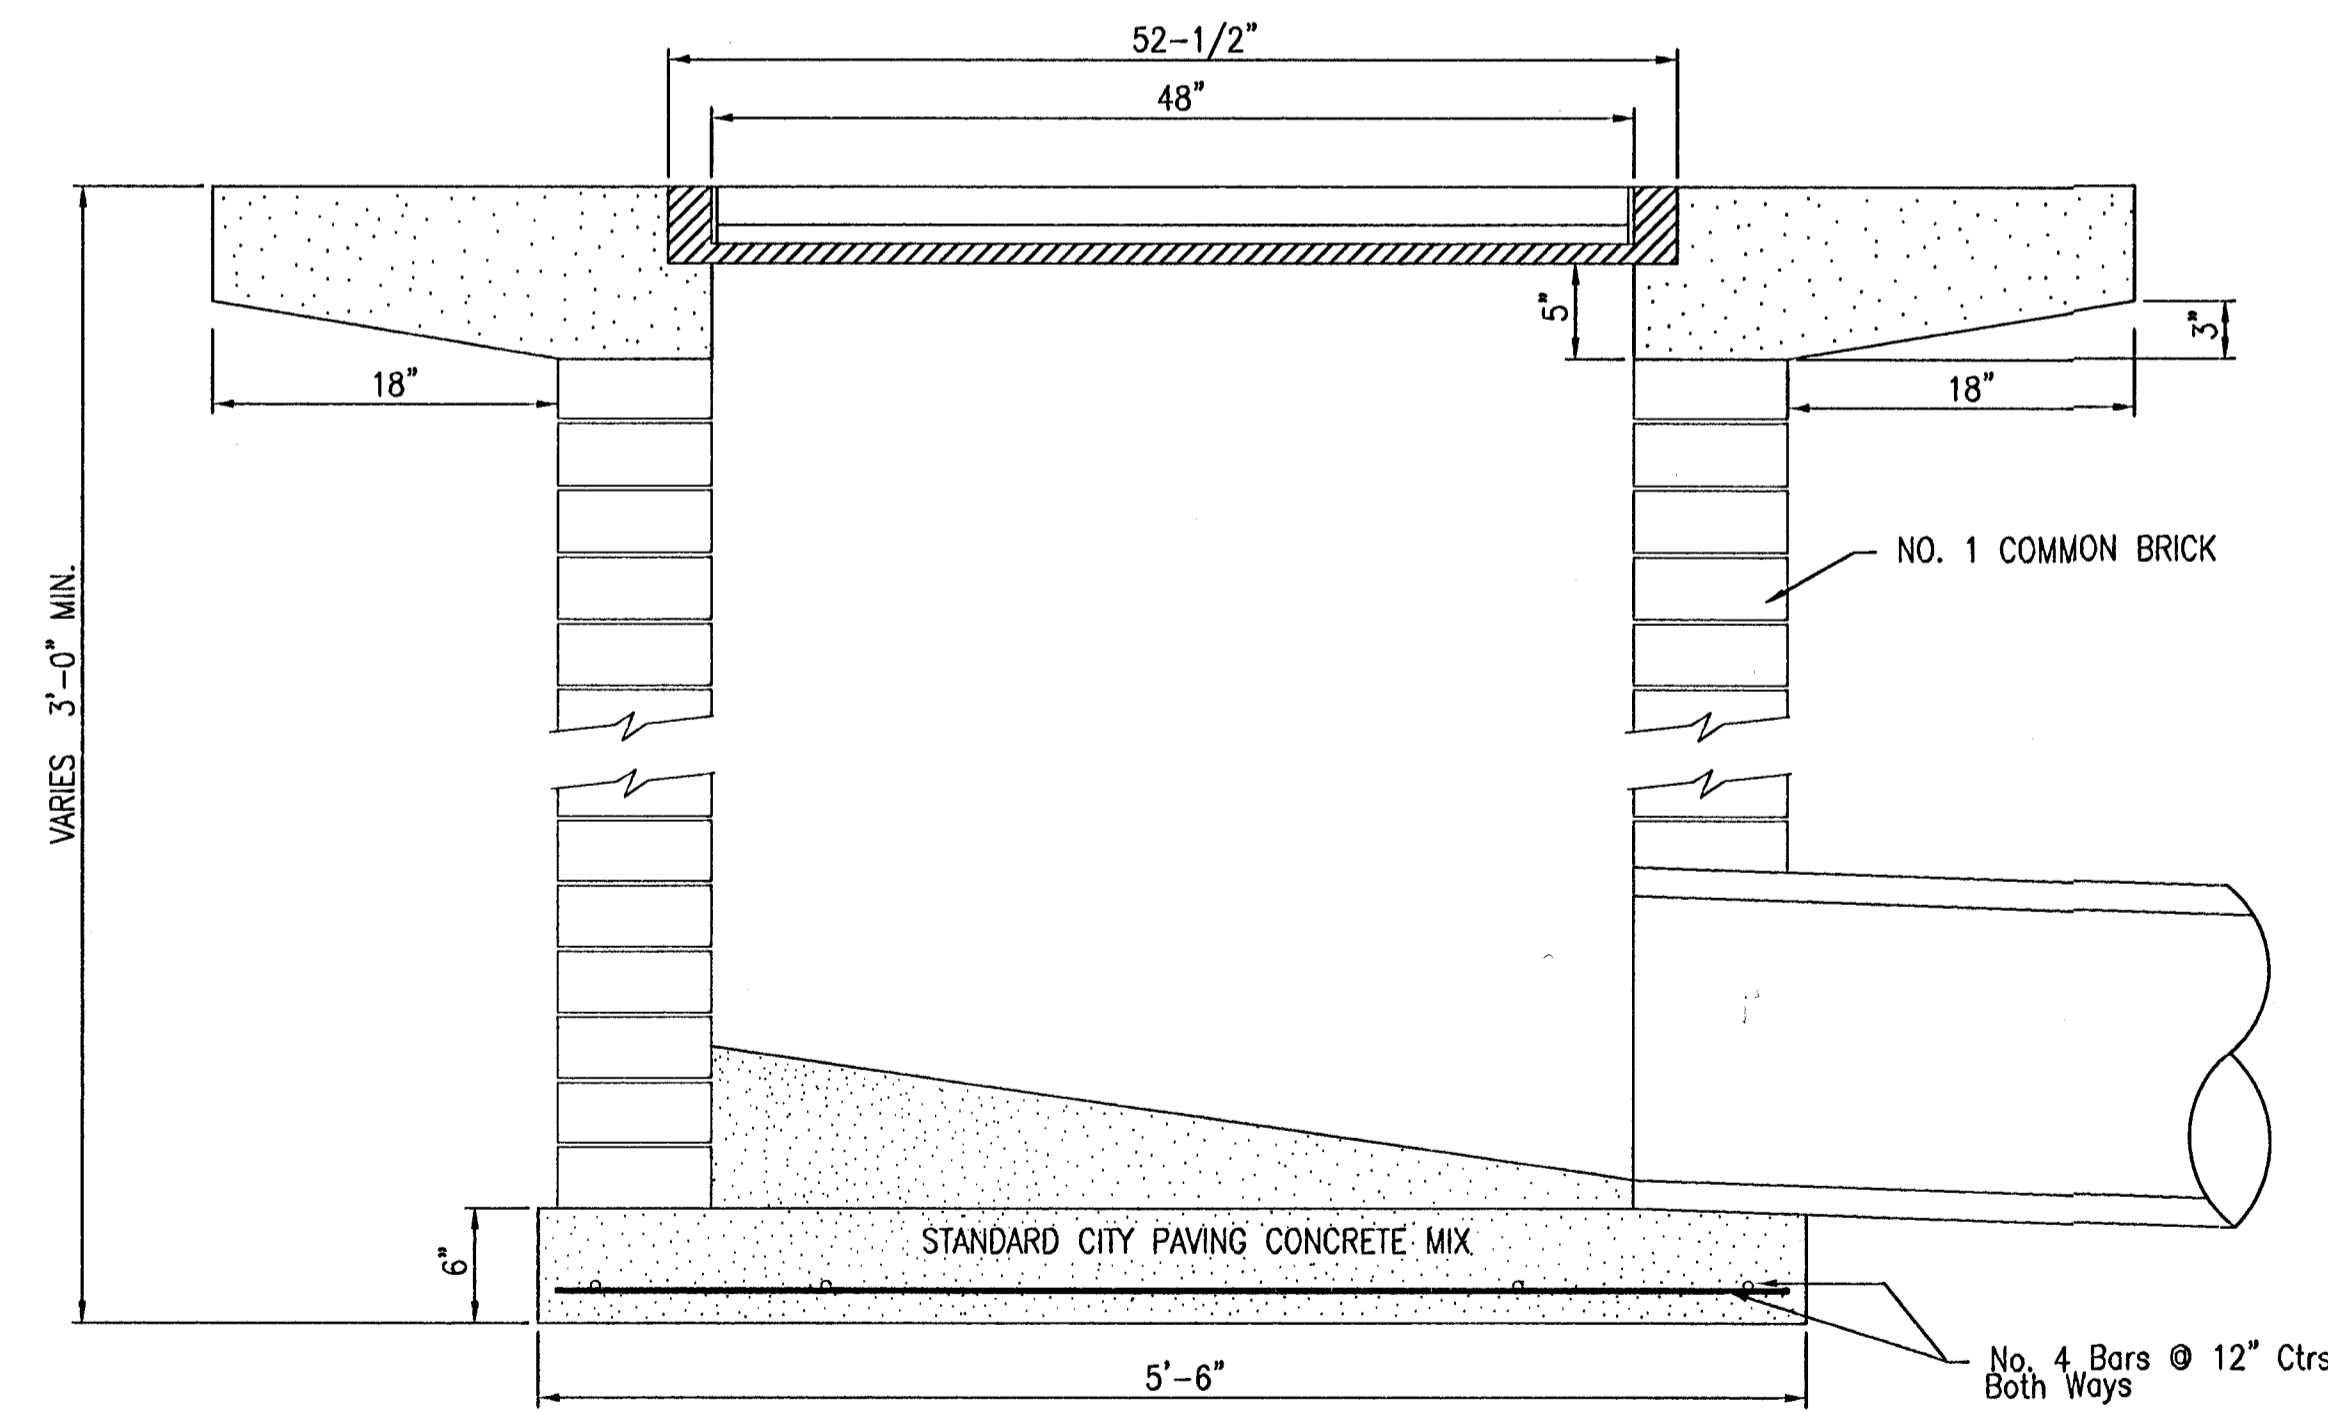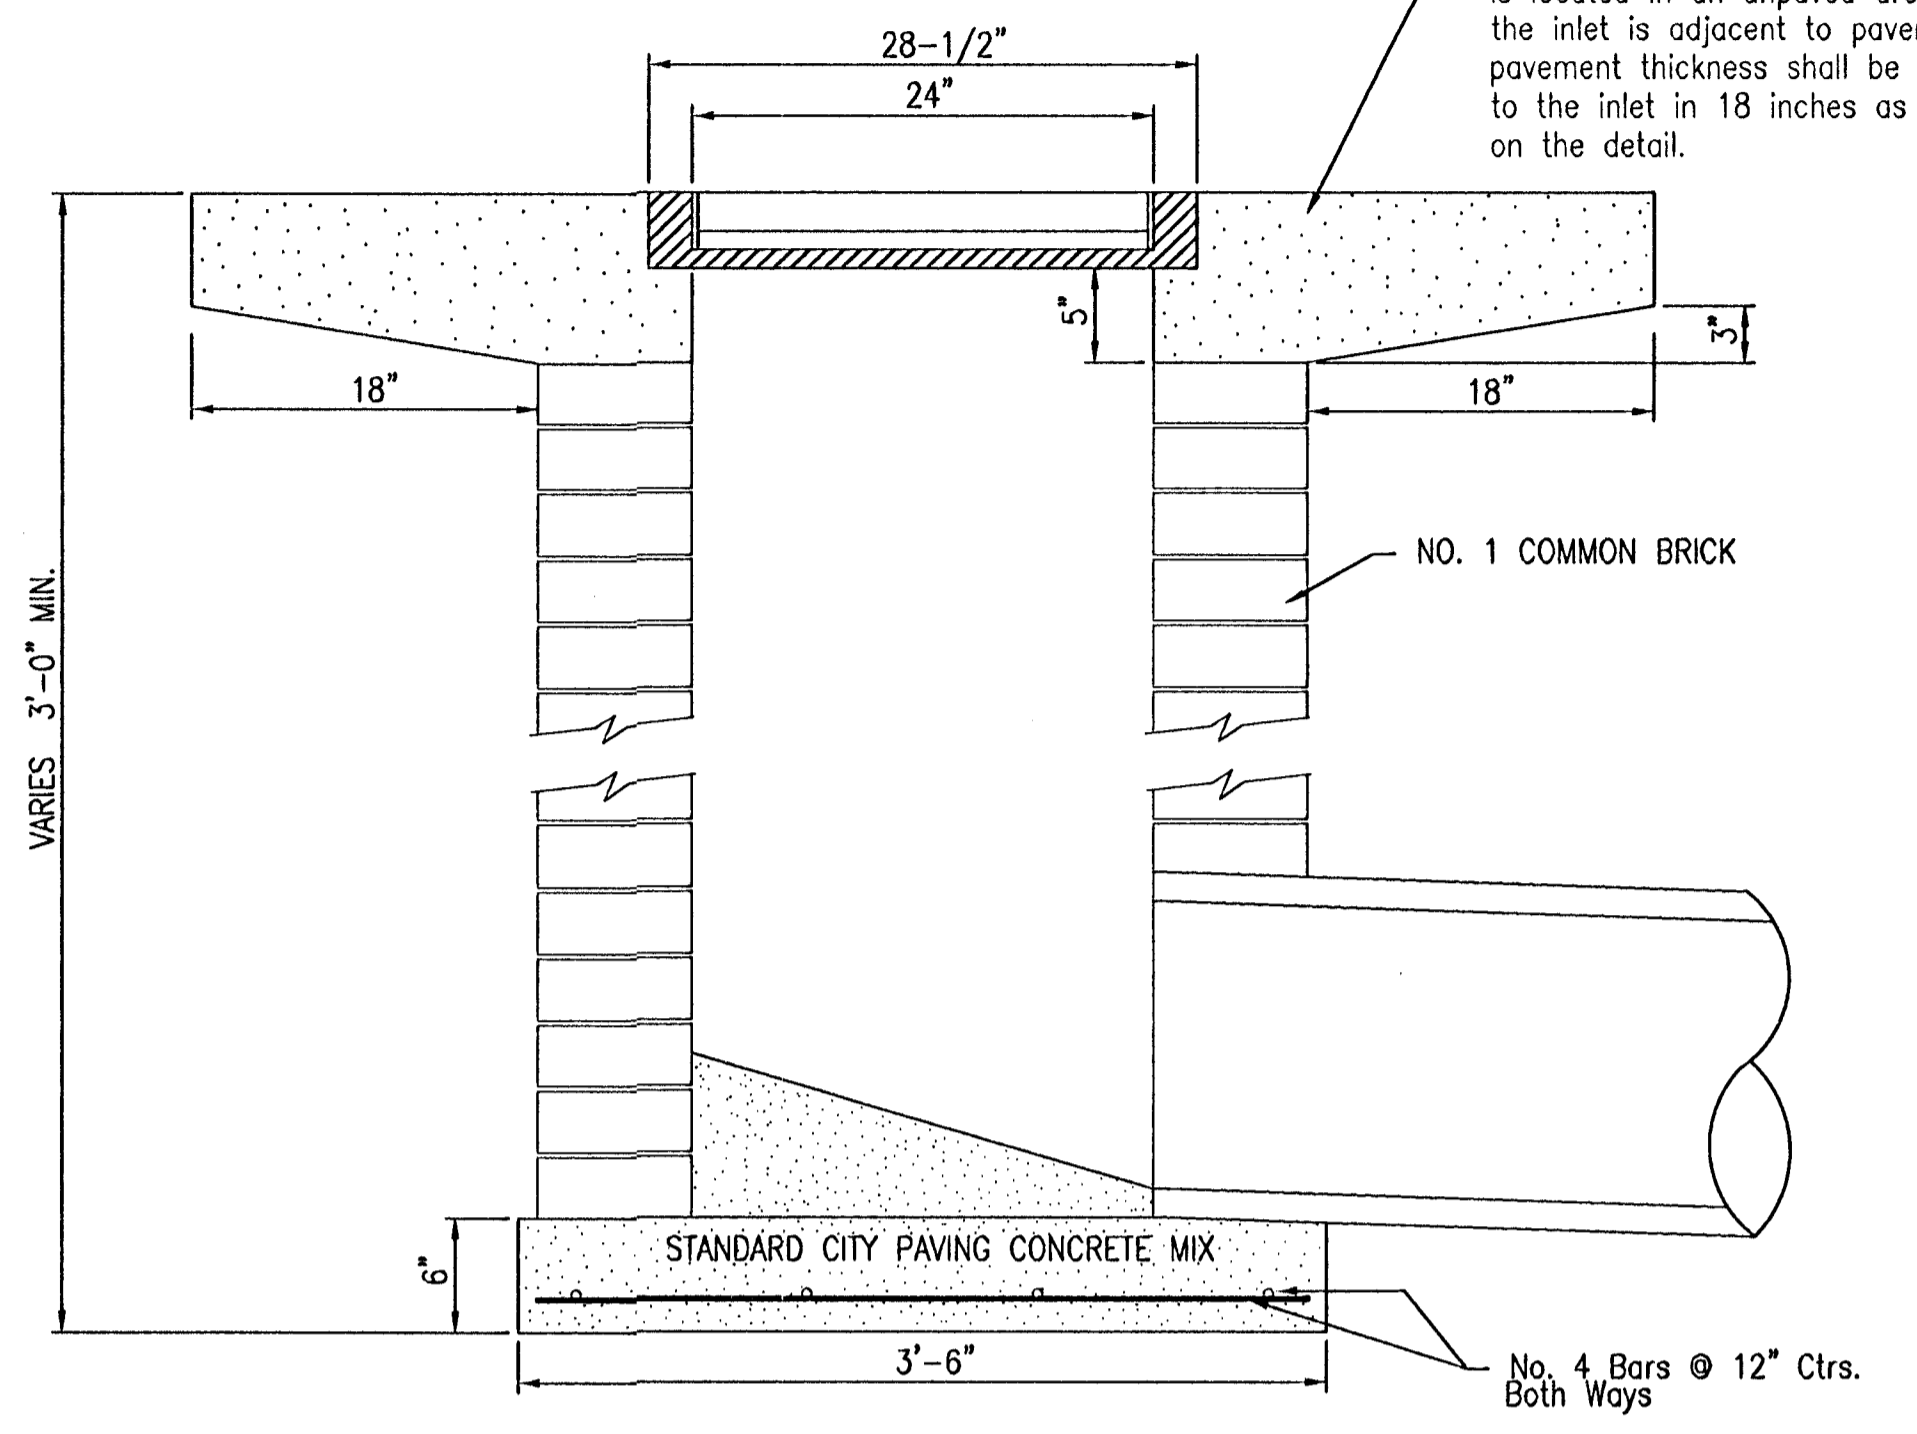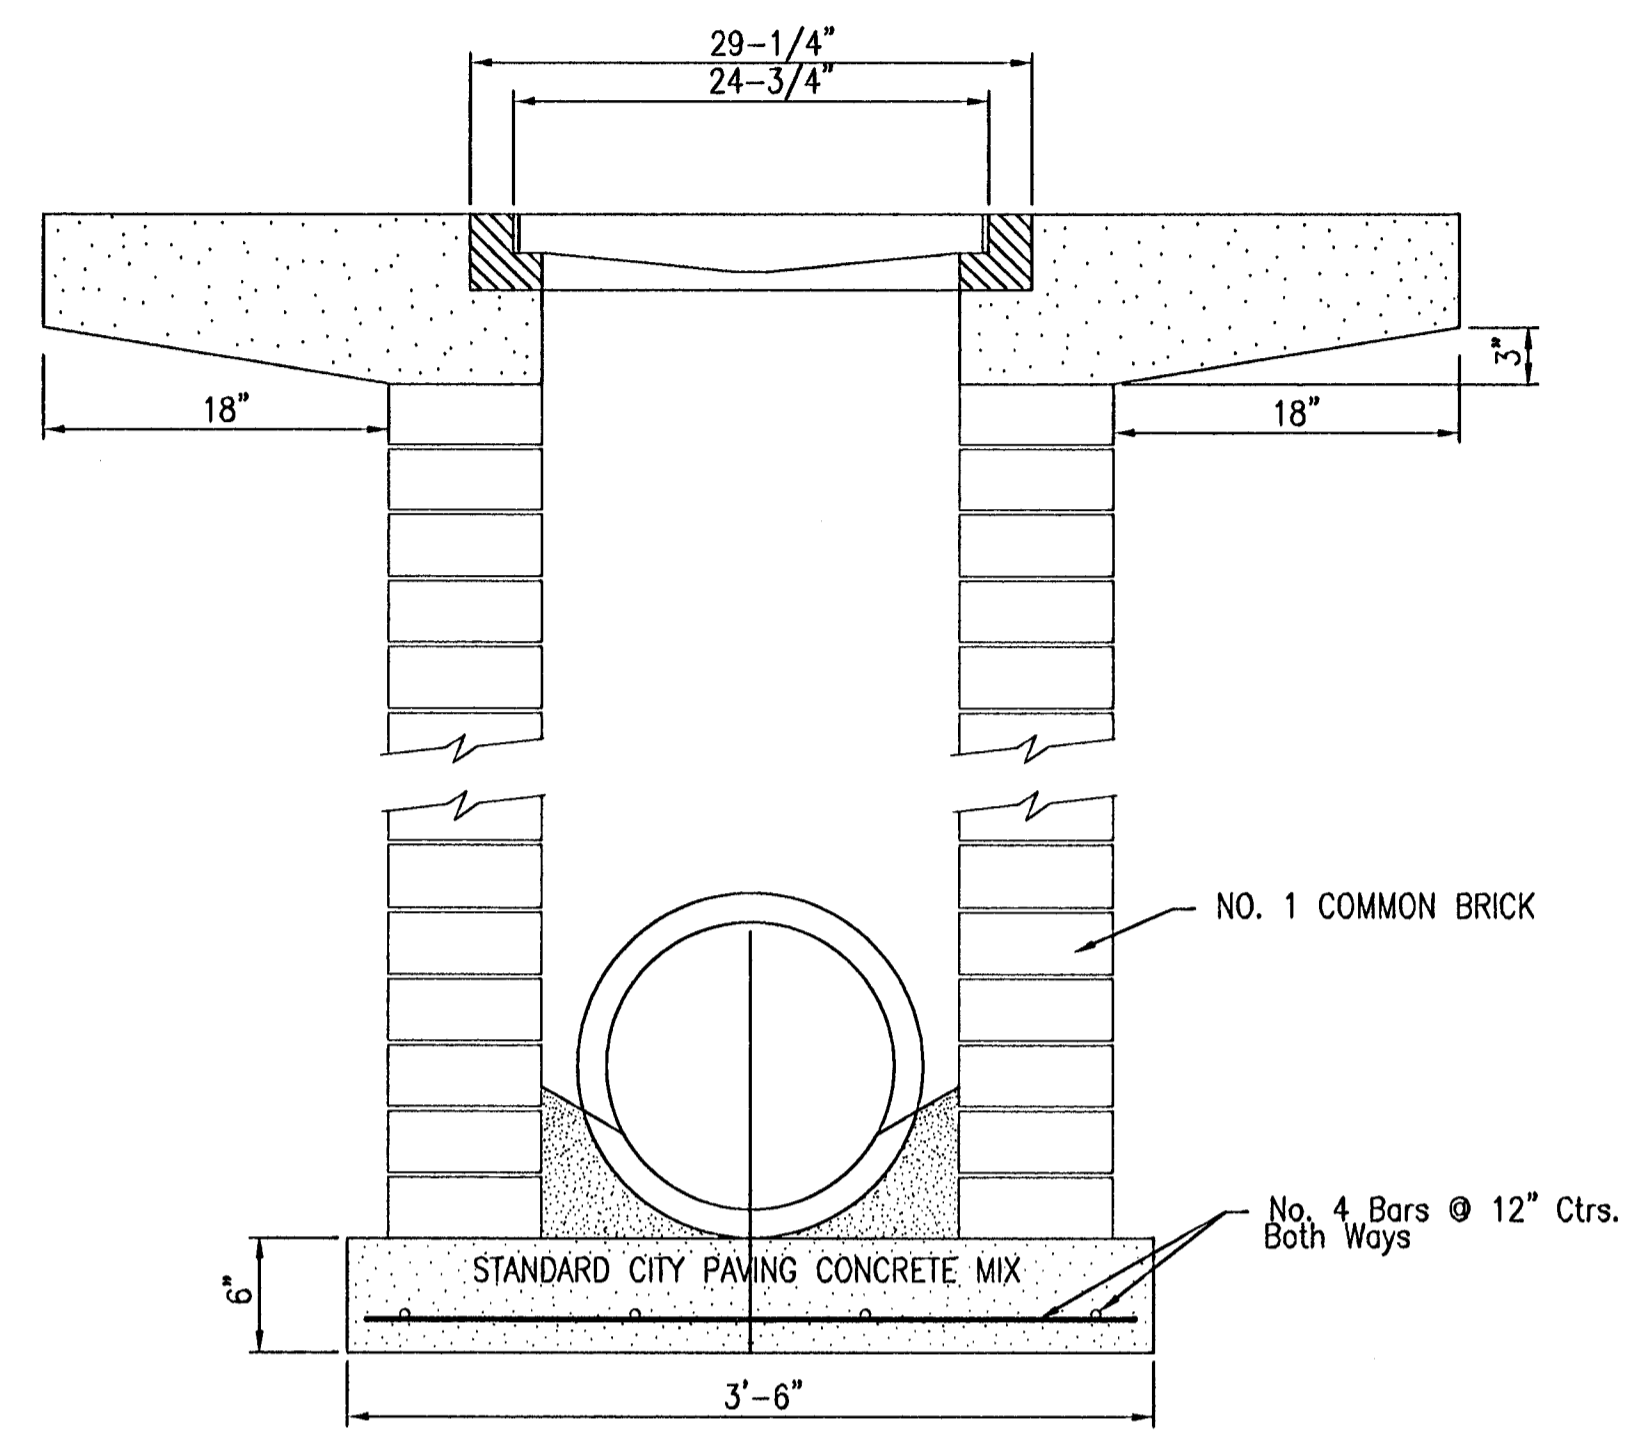

H:\21047-02\Plan\DRAINAGE PLANS\047-02-C4-DROP-INLET.dwg
 Plot Scale: 1"=1'
 s:\p\john\ August 08, 2006-3:10 PM

	DROP INLET		
	2' x 2 1/2' x 4'		
	CITY ENGINEER JAMES L. ARMOUR, P.E., L.S.		
	PROJECT NUMBER 21047-02	DATE 7/06	DATE 7/06
CITY ENGINEER'S OFFICE CITY HALL - SEVENTH FLOOR 455 NORTH MAIN STREET WICHITA, KANSAS 67202-1920 (316) 268-4501 (316) 268-4114 FAX			DESIGN C of W
			DRAWN C of W
			SHEET 4 of 11