



MATCHLINE SEE SHEET L-38.

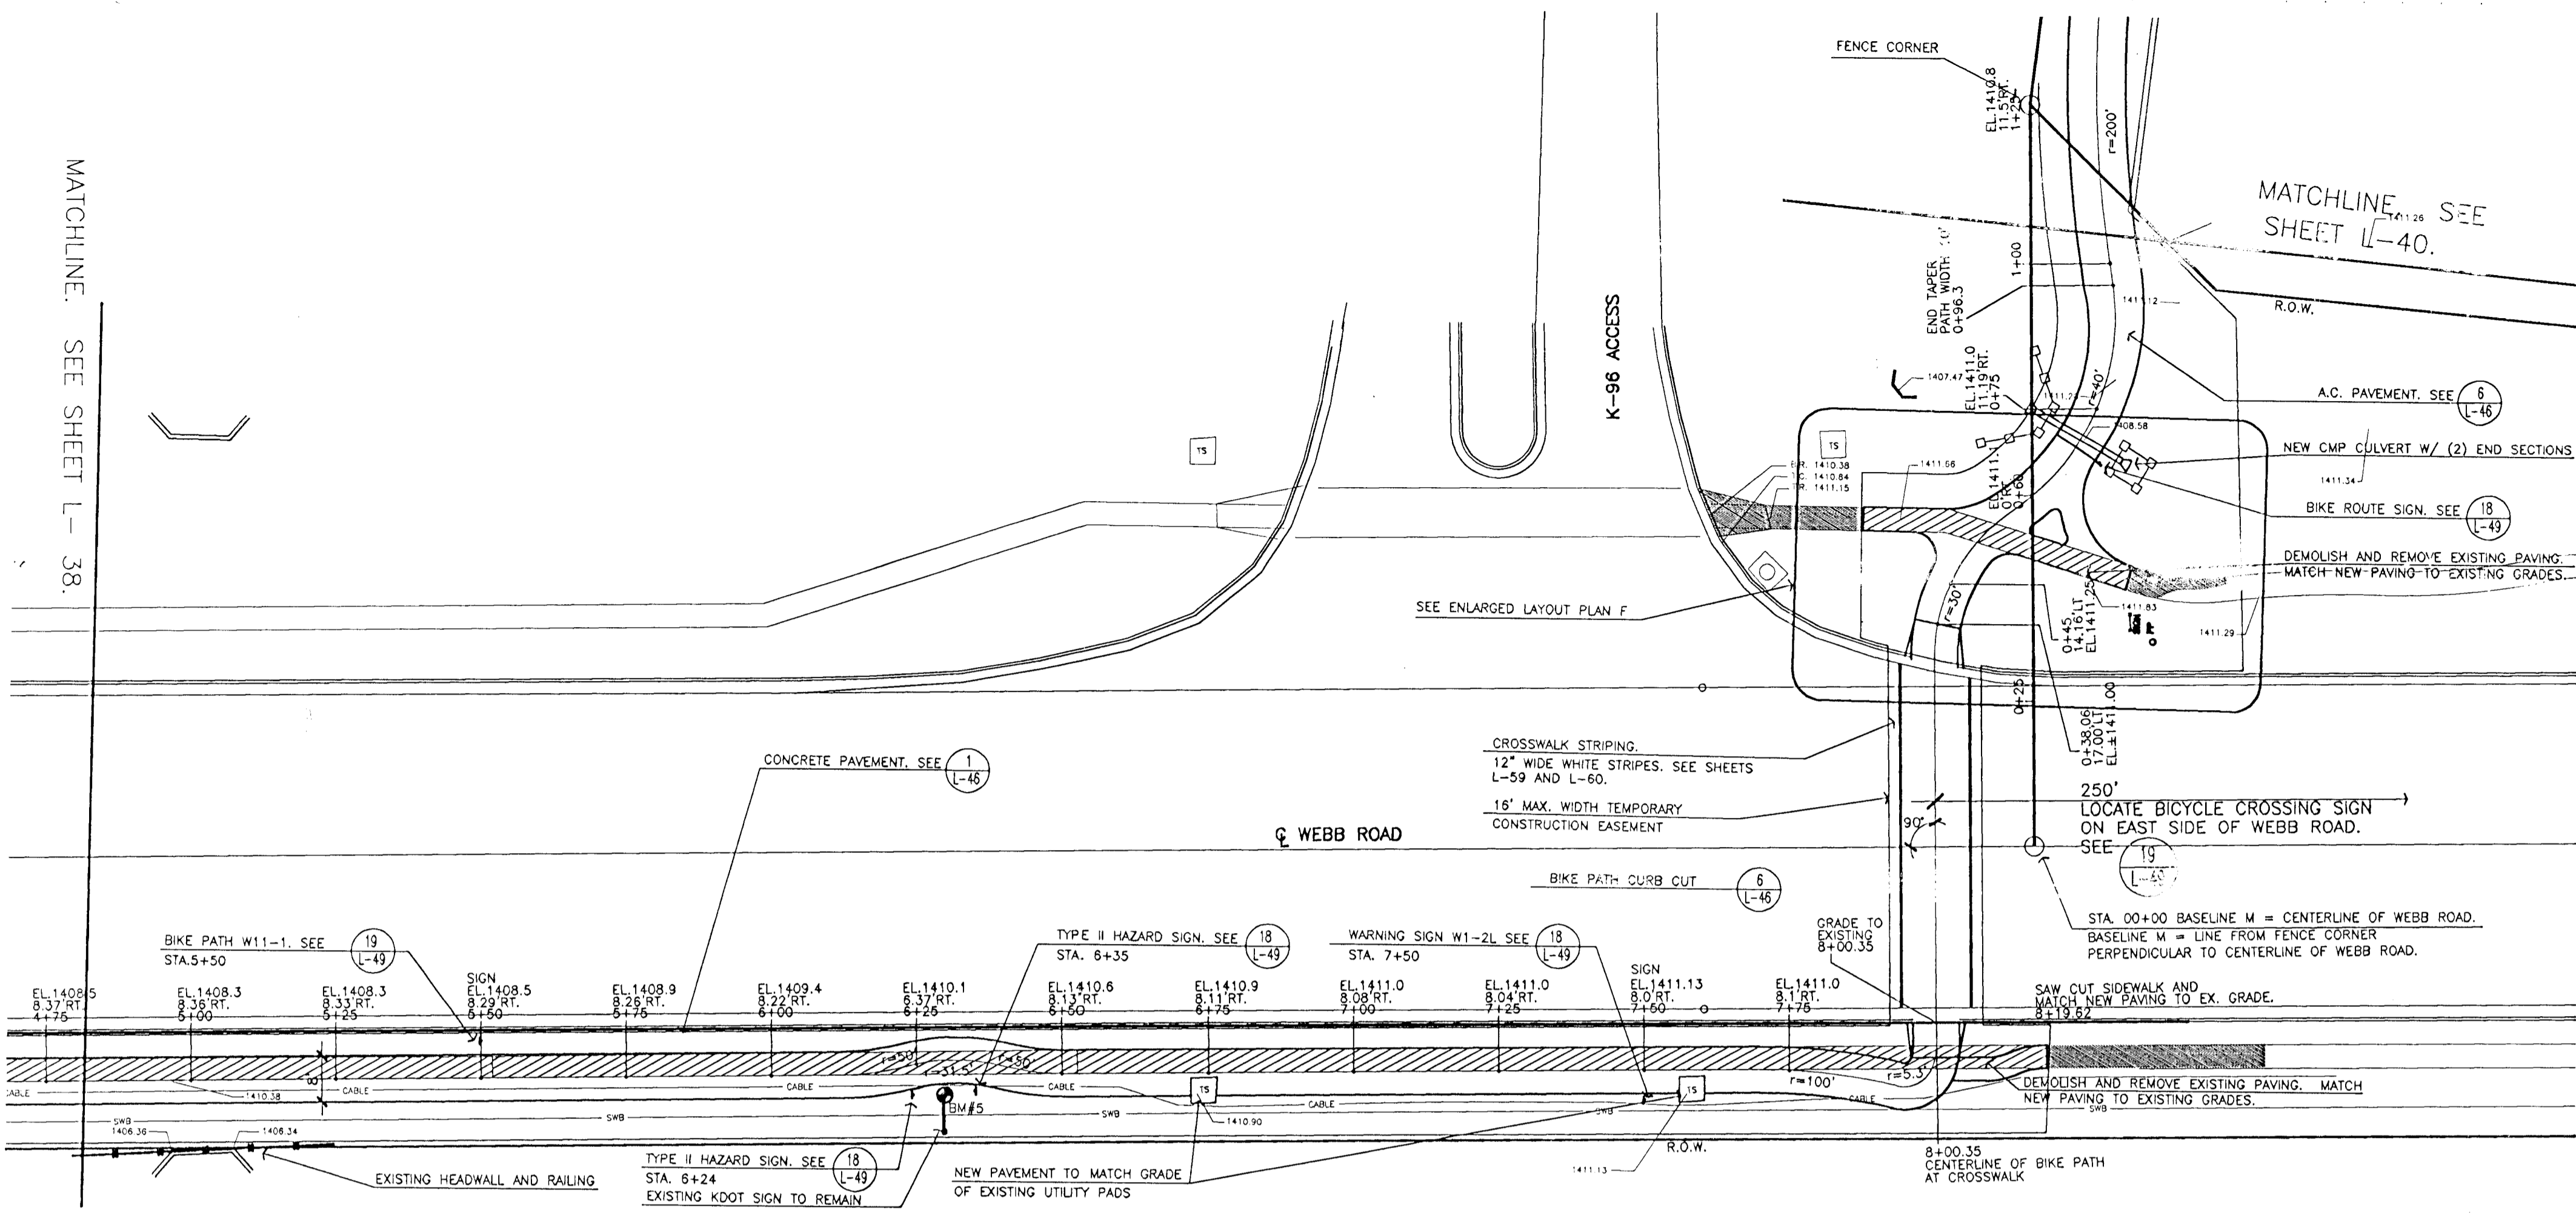


LAYOUT PLAN

SCALE: 1" = 20'-0"

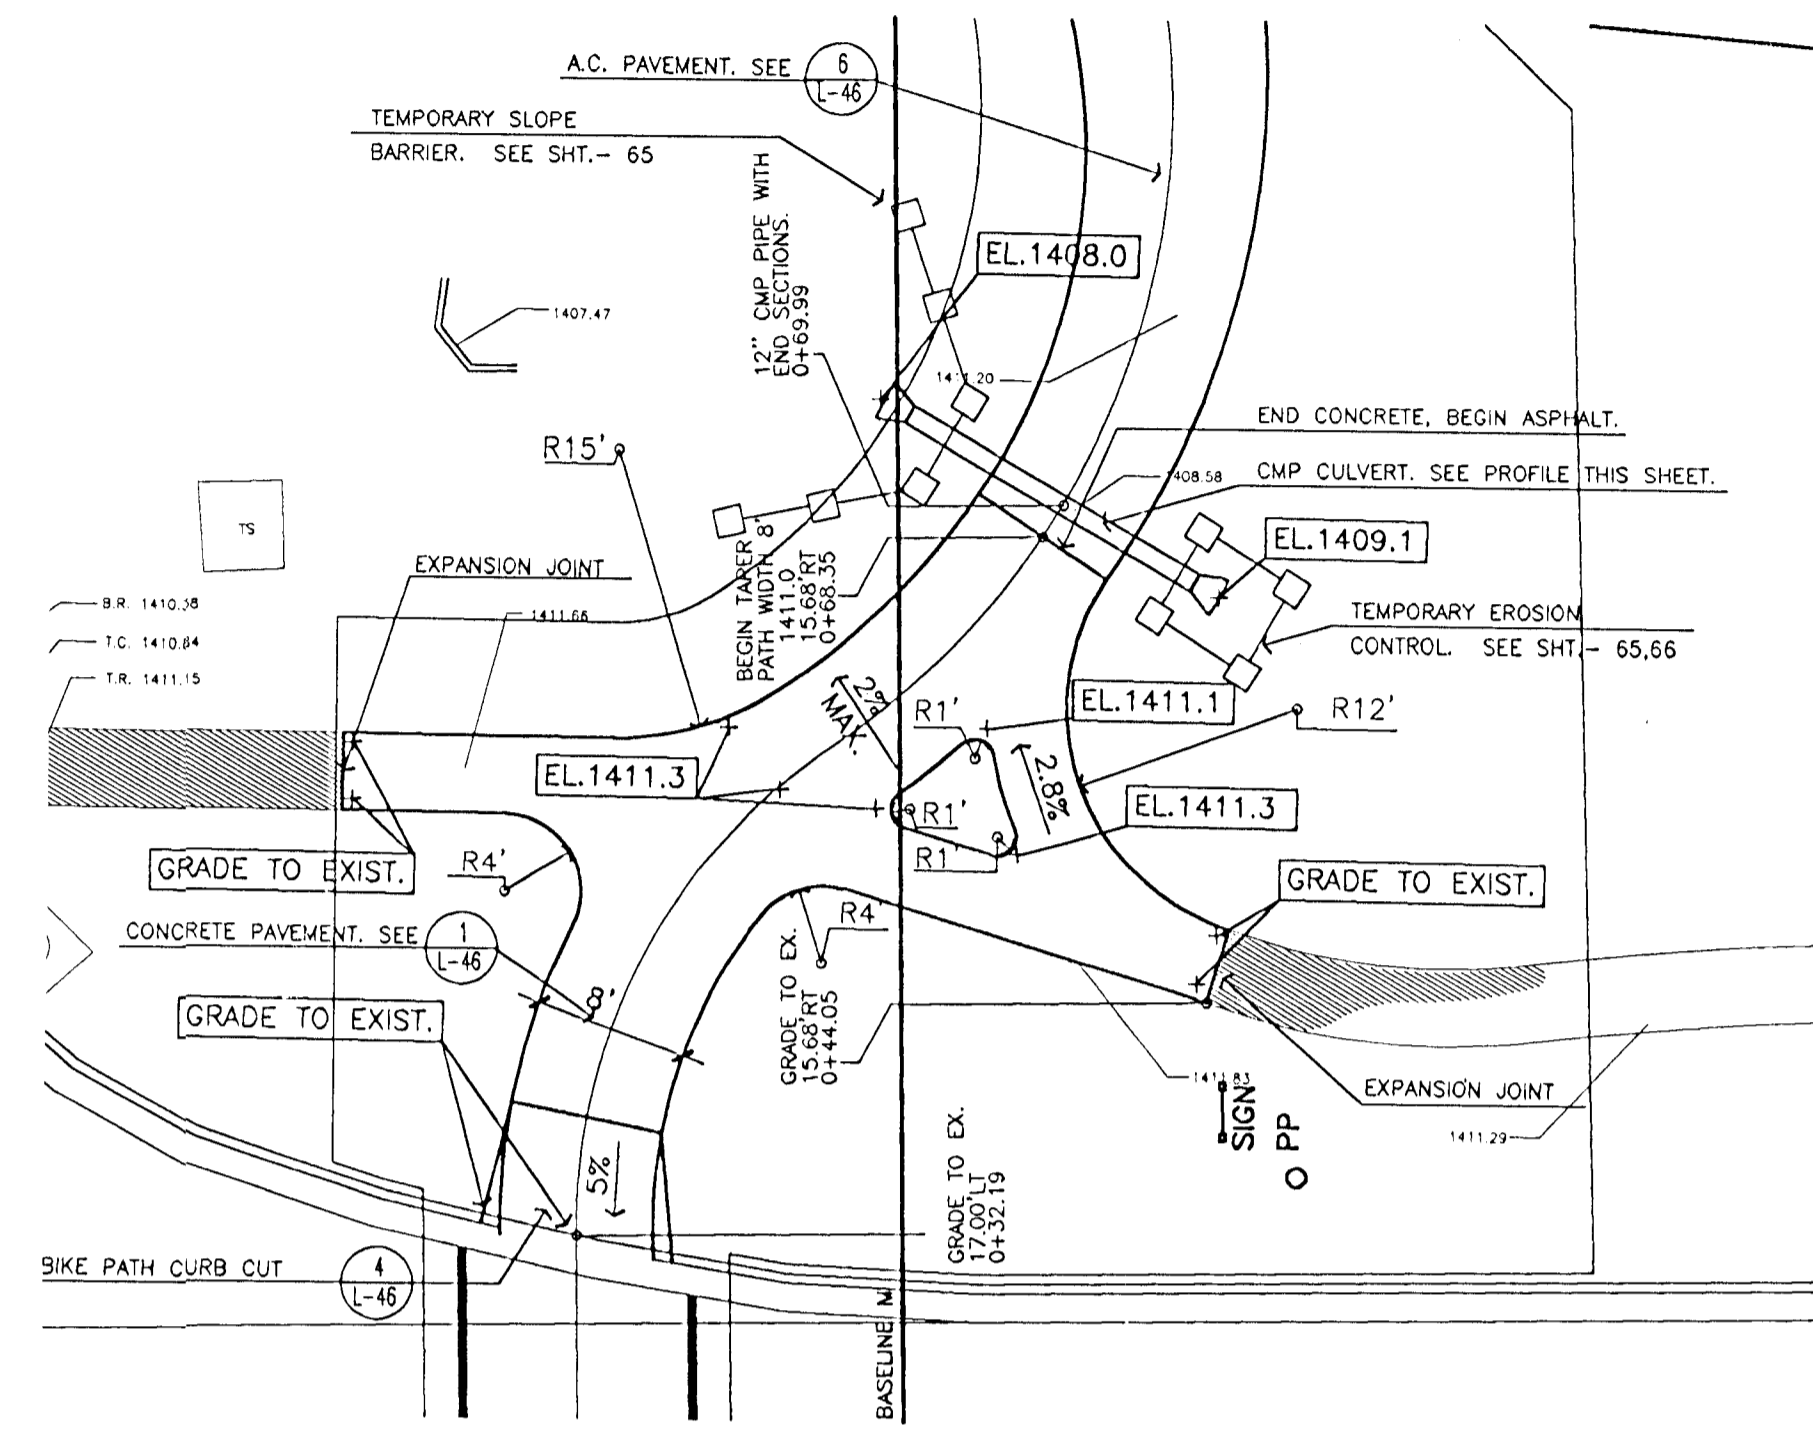


ENLARGED LAYOUT PLAN F

SCALE: 1" = 10'-0"

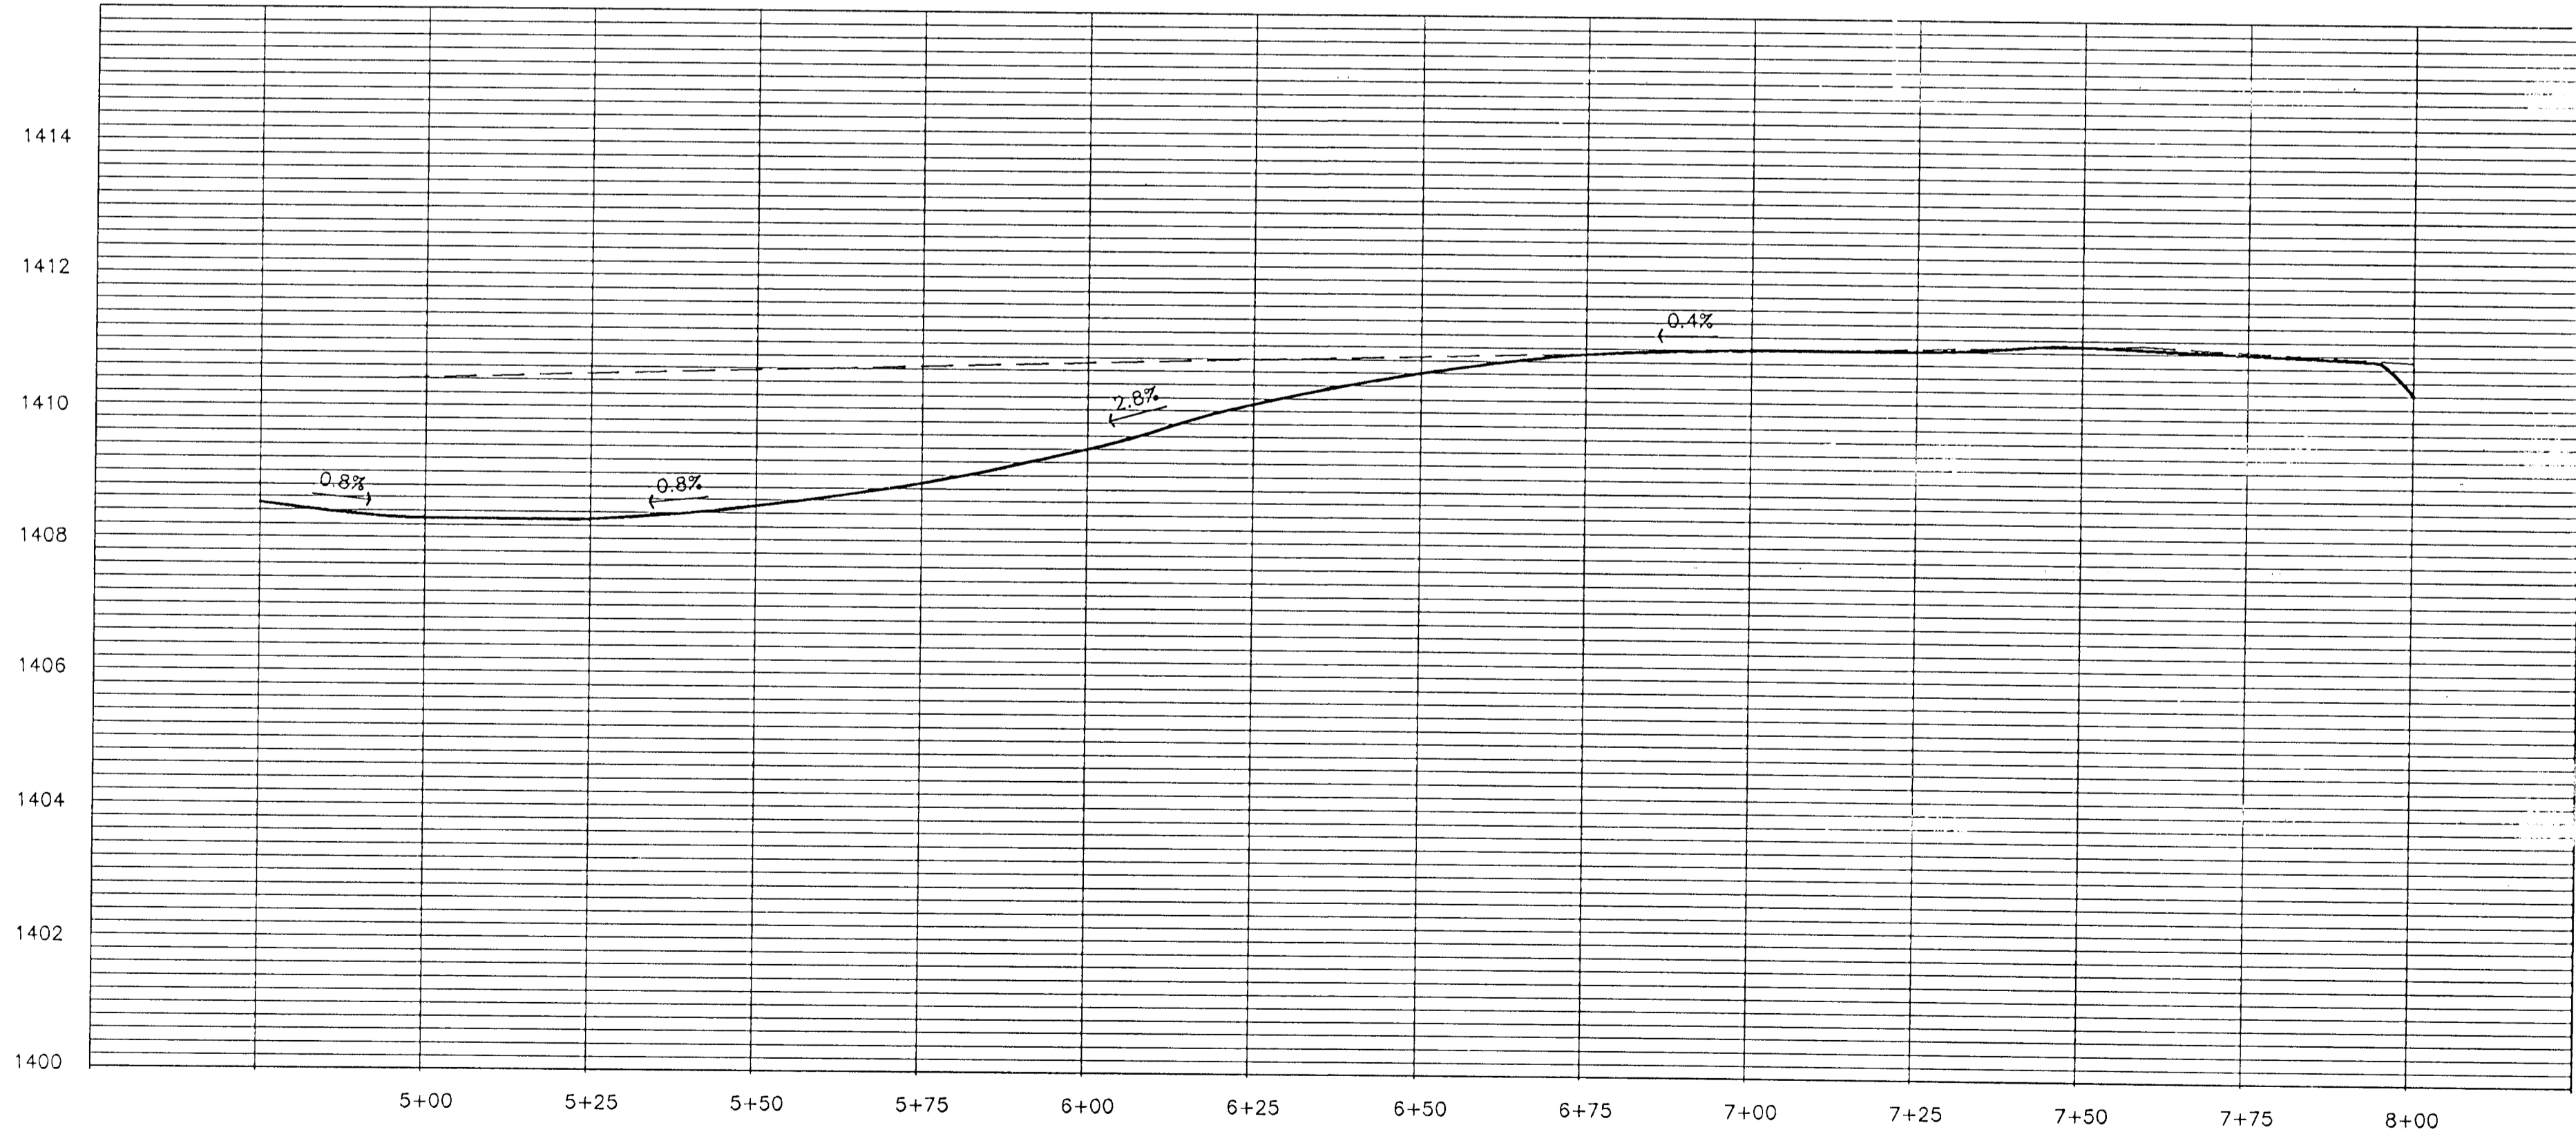


PROFILE
BASELINE L

HORIZONTAL SCALE: 1" = 20'-0"
VERTICAL SCALE: 1" = 2'-0"

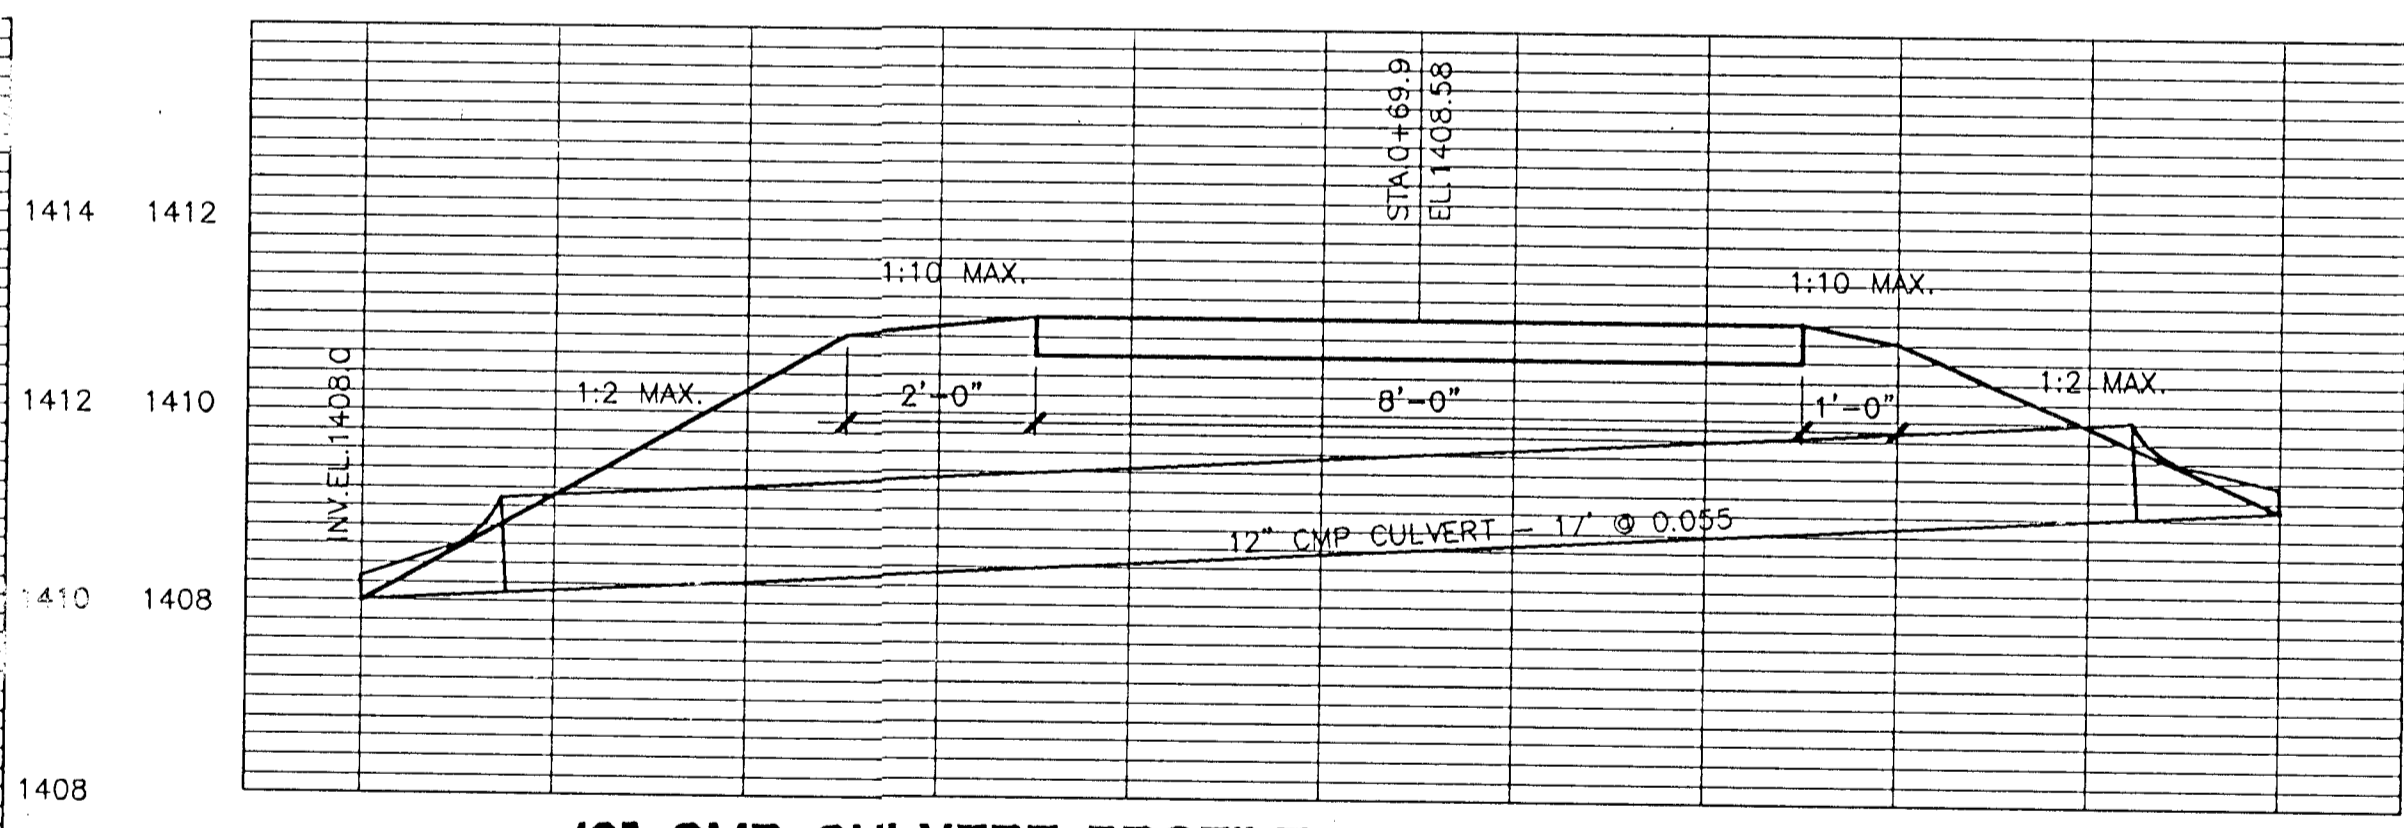

12" CMP CULVERT PROFILE


HORIZONTAL SCALE: 1" = 2'-0"
VERTICAL SCALE: 1" = 2'-0"

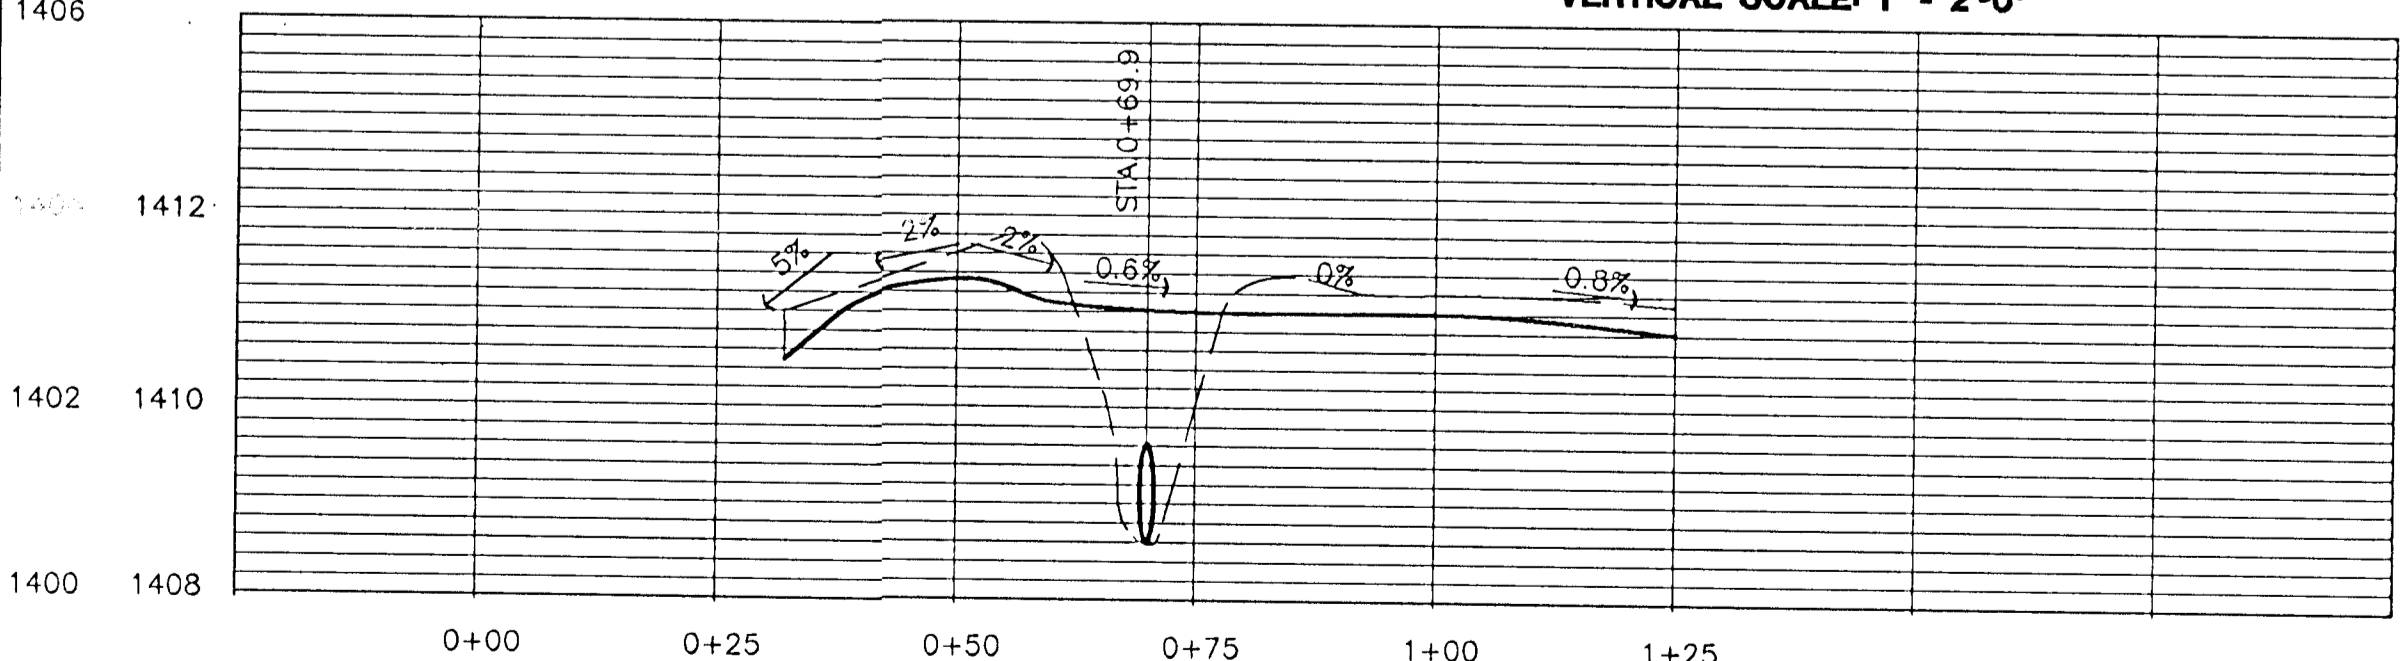

PROFILE
BASELINE M

HORIZONTAL SCALE: 1" = 20'-0"
VERTICAL SCALE: 1" = 2'-0"

Wilson Darnell Mann PA
interiors
site planning
architecture
105 N. Washington
Wichita, Kansas 67202 316-262-4700

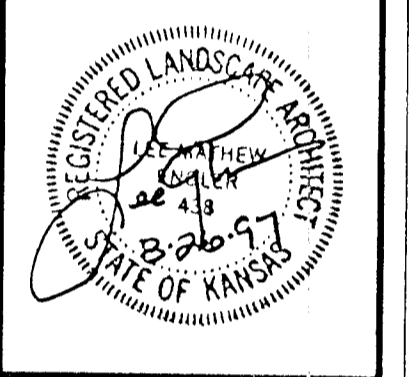

COPYRIGHT © 1994
Wilson Darnell Mann, PA

prints issued
5/1/95 FIELD CHECK
11/3/95 OFFICE CHECK
5/10/96 OFFICE CHECK
10/15/96 CONST.
6/22/97 FINAL REV.

WDM no. 93242
drawn KRS check LME

BIKE PATH
WICHITA, KANSAS

PLAN & PROFILE