



HAWTHORNE ADDITION

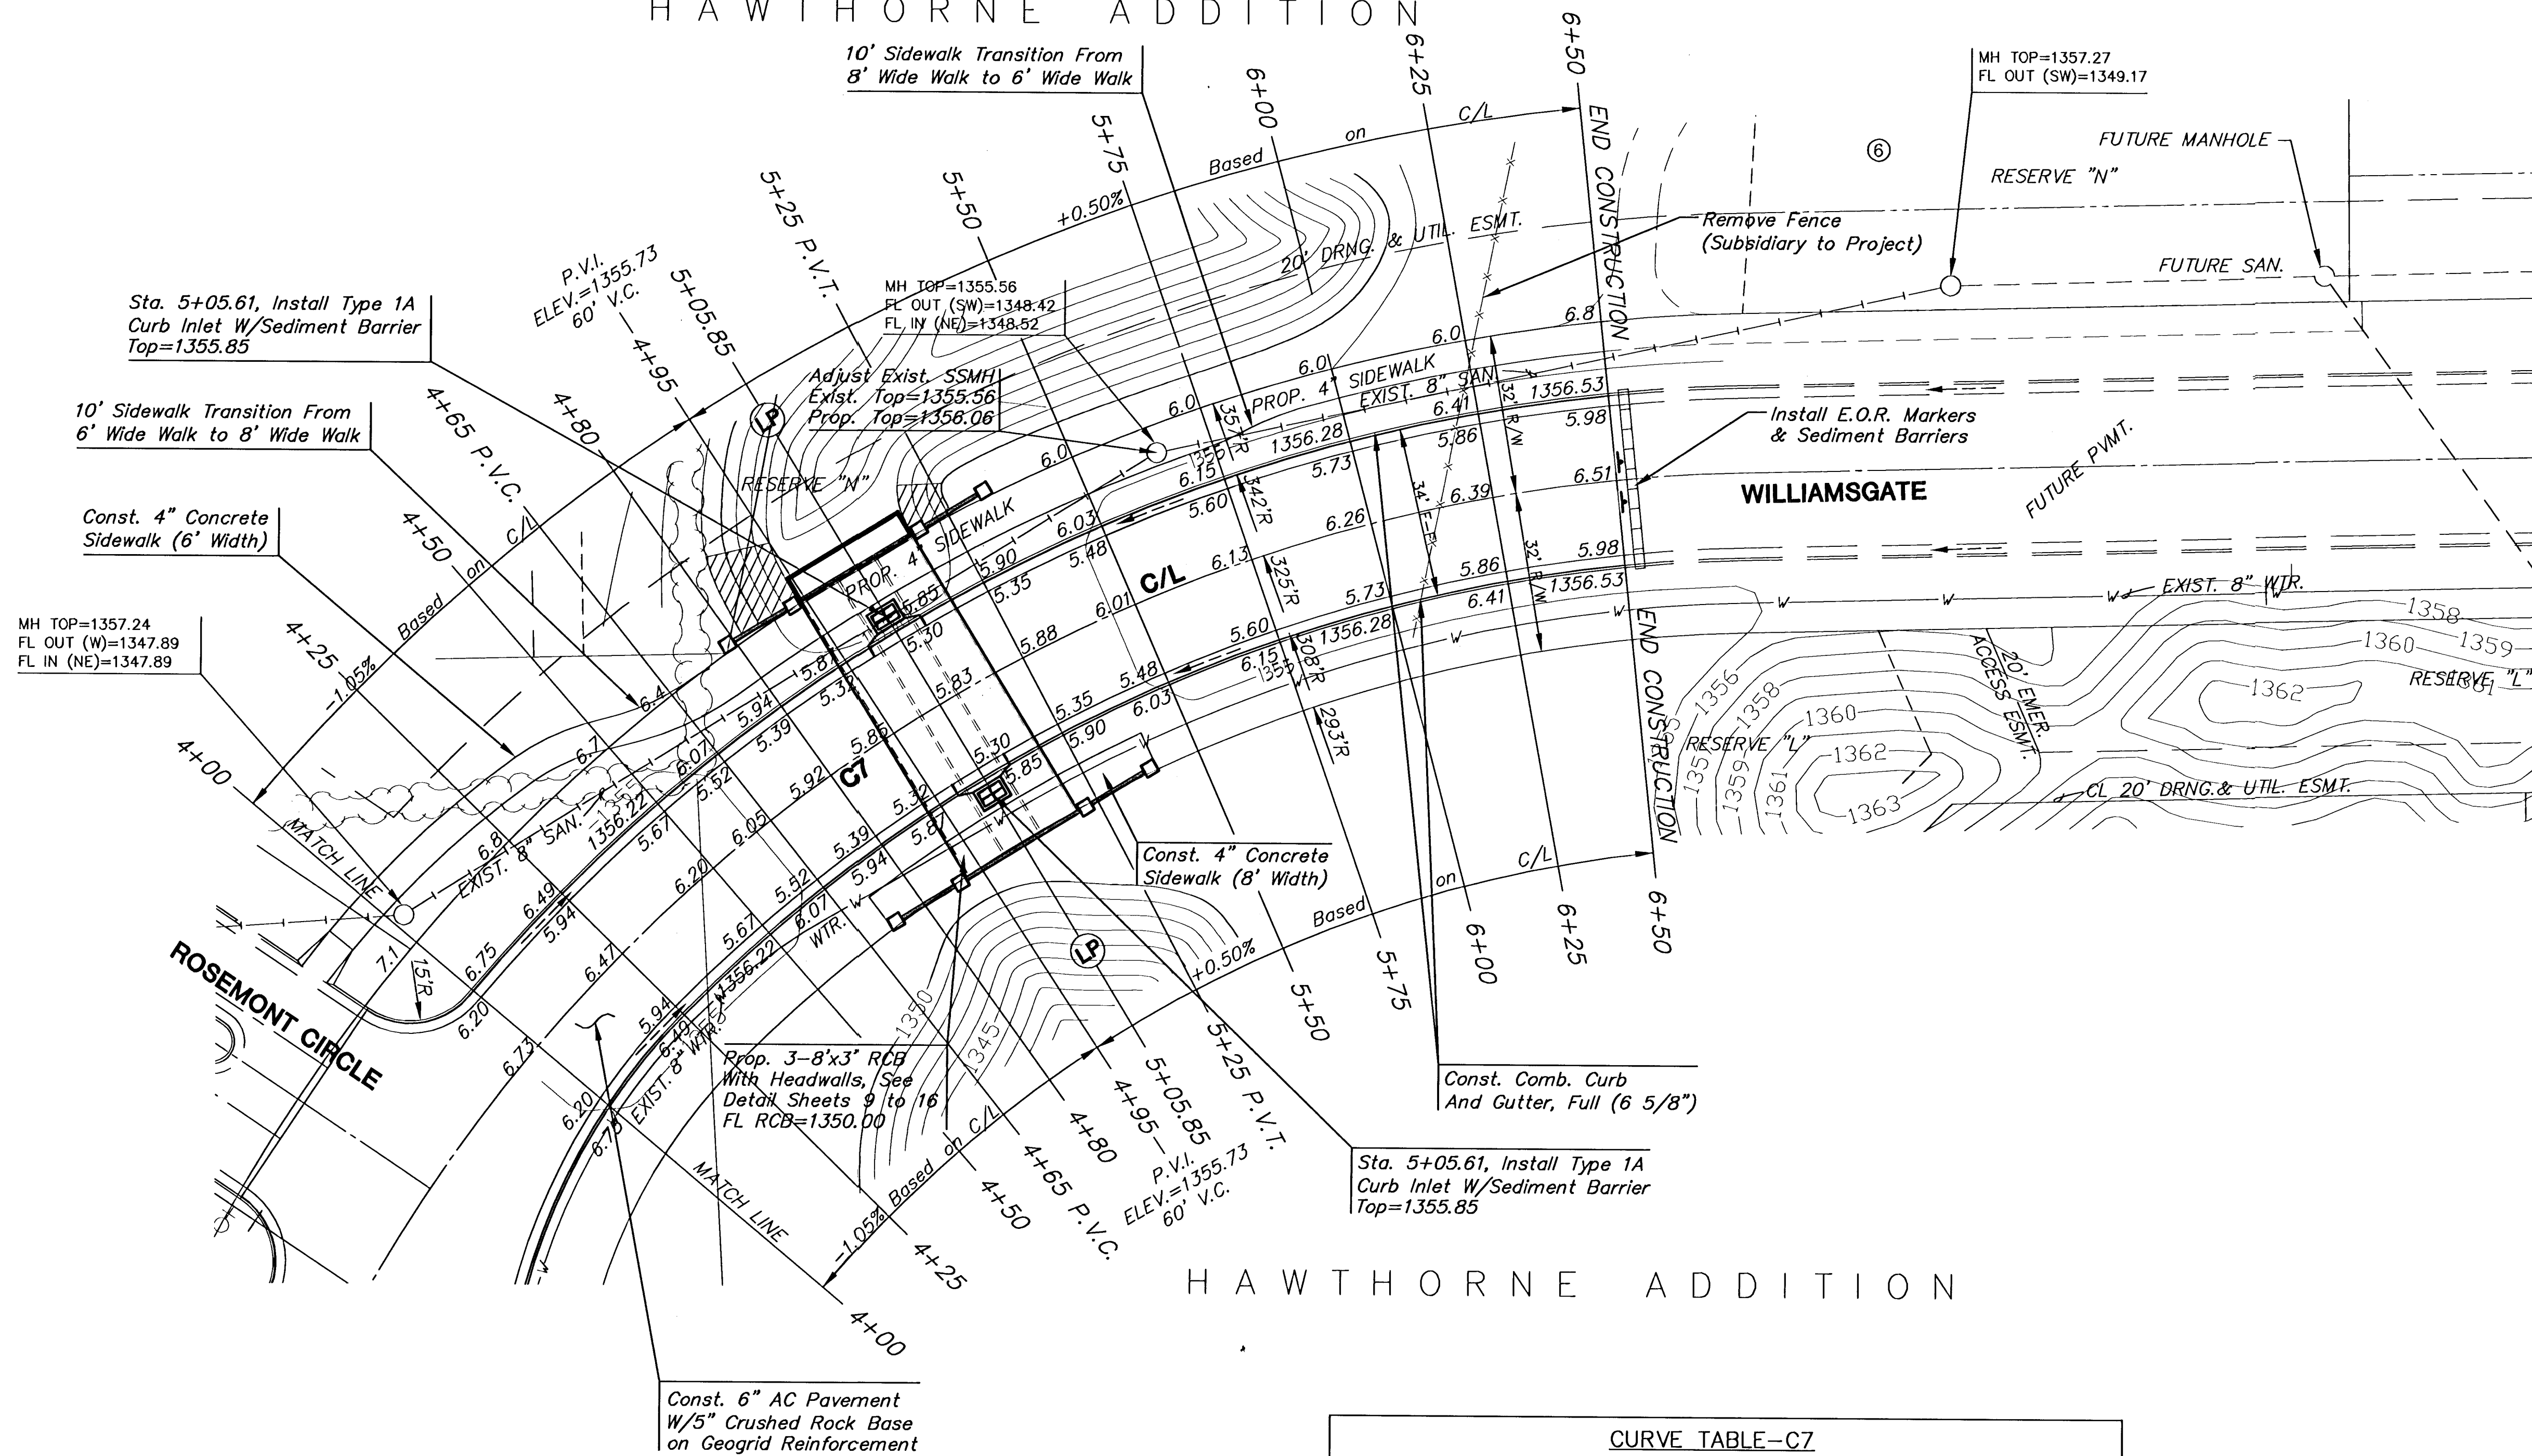

NOTE:
TOP OF CURB ELEVATIONS
SHOWN ARE FOR FULL
CURB. CONSTRUCT CURB
AND GUTTER AS NOTED.

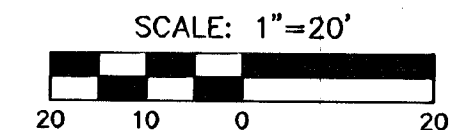

NOTE:
CONTRACTOR TO COORDINATE TREE TRIMMING
AND/OR REMOVAL, IF NECESSARY, WITH THE
ENGINEER/OWNER. NO TREES SHALL BE REMOVED
WITHOUT PRIOR APPROVAL OF THE ENGINEER/OWNER.

HAWTHORNE ADDITION

CURVE TABLE-C7					
$\Delta = 57^{\circ}18'09"$ R = 325.00' T = 177.57' L = 325.04' LC = 311.66'					
CURVE DATA BASED ON CENTERLINE $\Delta/2 = 28^{\circ}39'04"$					
STATION	ARC	CHORD LENGTH		DEFLECTION	TOTAL DEFLECTION
		8'Off Ltcb	8'Off Rtcb		
3+24.98	-	-	-	00'00'00"	00'00'00"
3+50.00	25.04'	26.96'	23.11'	02'12'26"	02'12'26"
3+75.00	25.00'	26.92'	23.07'	02'12'13"	04'24'39"
4+00.00	25.00'	26.92'	23.07'	02'12'13"	06'36'52"
4+25.00	25.00'	26.92'	23.07'	02'12'13"	08'49'06"
4+50.00	25.00'	26.92'	23.07'	02'12'13"	11'01'19"
4+75.00	25.00'	26.92'	23.07'	02'12'13"	13'13'32"
5+00.00	25.00'	26.92'	23.07'	02'12'13"	15'25'46"
5+25.00	25.00'	26.92'	23.07'	02'12'13"	17'37'59"
5+50.00	25.00'	26.92'	23.07'	02'12'13"	19'50'12"
5+75.00	25.00'	26.92'	23.07'	02'12'13"	22'02'25"
6+00.00	25.00'	26.92'	23.07'	02'12'13"	24'14'39"
6+25.00	25.00'	26.92'	23.07'	02'12'13"	26'26'52"
6+50.00	25.00'	26.92'	23.07'	02'12'13"	28'39'04"
Def/Ft = 5.28884 Min.					

MKEC
ENGINEERING
CONSULTANTS
411 N. WEBB ROAD
WICHITA, KS. 67206
316 - 684 - 9600

HAWTHORNE ADDITION-PHASE 1

PROJECT NAME

PAVING PLANS

SHEET TITLE

DESIGN BY: BSH DRAWN BY: DMU CHECKED BY: DRK

DATE: APRIL 2003 JOB NO.: 02167 SHEET/OF: 8 / 28