
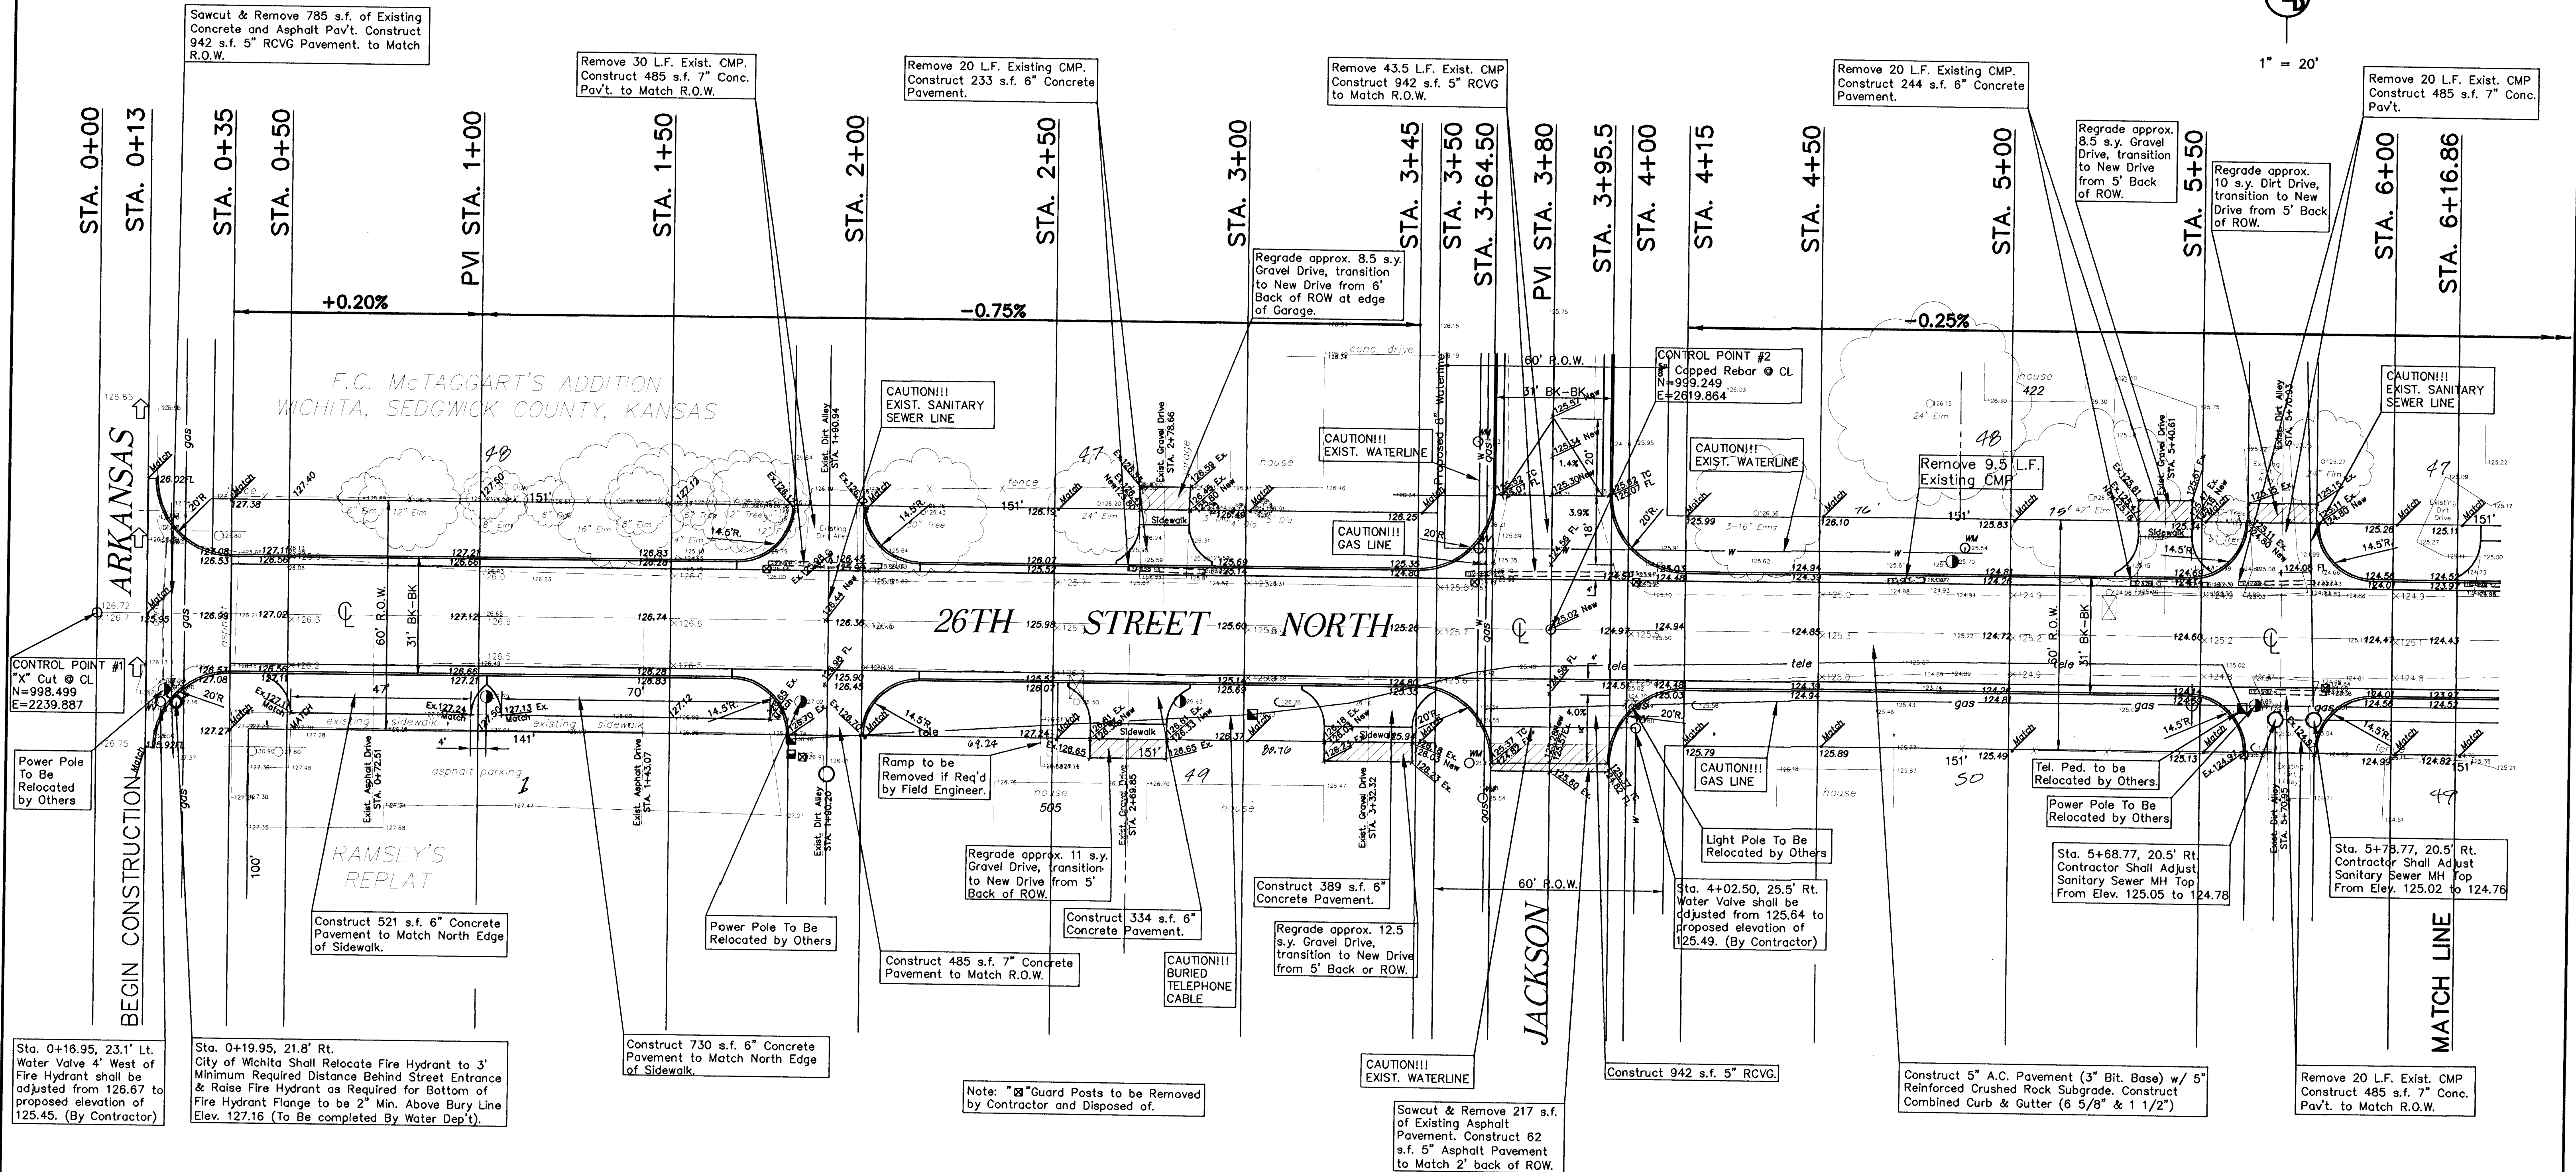


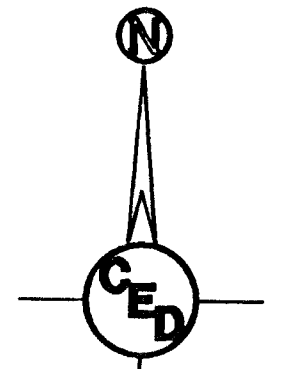

Sta. 0+16.95, 23.1' Lt. Water Valve 4' West of Fire Hydrant shall be adjusted from 126.67 to proposed elevation of 125.45. (By Contractor)

Sta. 0+19.95, 21.8' Rt. City of Wichita Shall Relocate Fire Hydrant to 3' Minimum Required Distance Behind Street Entrance & Raise Fire Hydrant as Required for Bottom of Fire Hydrant Flange to be 2" Min. Above Bury Line Elev. 127.16 (To Be completed By Water Dept.)

Construct 730 s.f. 6" Concrete Pavement to Match North Edge of Sidewalk.

Note: "G" Guard Posts to be Removed by Contractor and Disposed of.

Sawcut & Remove 217 s.f. of Existing Asphalt Pavement. Construct 62 s.f. 5" Asphalt Pavement to Match 2' back of ROW.

WATER SERVICE TABLE					
Sta.	Desc.	Lt.	Rt.	Exist. Top Elev.	Prop. Top Elev.
3+61.00	WM	21.0'		125.38	125.45
4+88.10	WM	22.4'		125.54	125.35

Utilities shown were located by respective owners. Any Utilities not shown are due to no response to Kansas One Call "1-800-DIG-SAFE" Tickets #433871 & #434810.

Utility locations shown hereon are based on information received from Kansas One-Call (1-800-DIG-SAFE) identified by Ticket #433871 on December 27, 1999 & Ticket #434810 on December 28, 1999. Before any digging, contractor should verify utility locations by calling 1-800-DIG-SAFE.

HORIZONTAL CONTROL TABLE

CP #1	N-998.499 E-2239.887	"X" Cut @ CL
CP #2	N-999.249 E-2619.864	3/4" Capped Rebar @ CL
CP #3	N-1658.63 E-2619.79	3/4" Capped Rebar @ CL
CP #4	N-1000.00 E-3000.00	3/4" Iron Pin @ CL
CP #5	N-1658.94 E-2999.79	3/4" Capped Rebar @ CL
CP #6	N-999.83 E-3379.89	3/4" Capped Rebar @ CL
CP #7	N-1659.25 E-3379.79	3/4" Capped Rebar @ CL

BENCHMARK TABLE

PK Nail in Conc. seam of Waco near N. R/W Line of 25th. Elev.= 124.31(City Datum)
"M" in Mueller SW Quad of Waco & 26th St. Elev.= 126.48(City Datum)
R.R. Spike in West Face of PP, 65' E. of CL Fairview on S. Side 26th St. Elev.= 128.29(City Datum)
"M" in Mueller SW Quad Waco & 27th St. Elev.= 129.47(City Datum)
RR Spike in PP on West Face Approx. 25' E of CL Fairview & 30' S. of CL 27th. Elev.= 127.51(City Datum)
"M" in Mueller SW Quad. 27th St. & Jackson St. Elev.= 128.93(City Datum)

LEGEND

	= catv box		= power pole
	= fire hydrant		= sign
	= guard post		= san. sewer manhole
	= guy anchor		= storm sewer manhole
	= guy pole		= telephone riser
	= light pole		= water meter
	= mailbox		= water valve

UTILITIES SHOWN REPRESENT THE BEST INFORMATION AVAILABLE FOR DESIGN. ADDITIONAL UTILITIES MAY BE PRESENT ON THIS PROJECT. THE CONTRACTOR SHALL BE RESPONSIBLE FOR DETERMINING THE EXACT LOCATION, DEPTH AND SIZE OF ALL UNDERGROUND UTILITIES PRIOR TO CONSTRUCTION. THE CONTRACTOR SHALL BE LIABLE FOR ANY DAMAGE CAUSED BY THE FAILURE TO DO SO.

STREET PAVING PLAN FOR
26TH STREET NORTH
BETWEEN ARKANSAS AVE. & FAIRVIEW AVE.
COW PROJ. NO.: 472 83151(765593)
CERTIFIED ENGINEERING DESIGN
CED
438 NORTH OHIO
WICHITA, KANSAS 67214
(316) 262-8808

DESIGNED: HDF	SCALE: 1"=20'	SHEET
DRAWN: AEE,CKW	DATE: 4/00	3
CHECKED: HDF	CED FILE: 26th-stplan1	TOTAL 24