


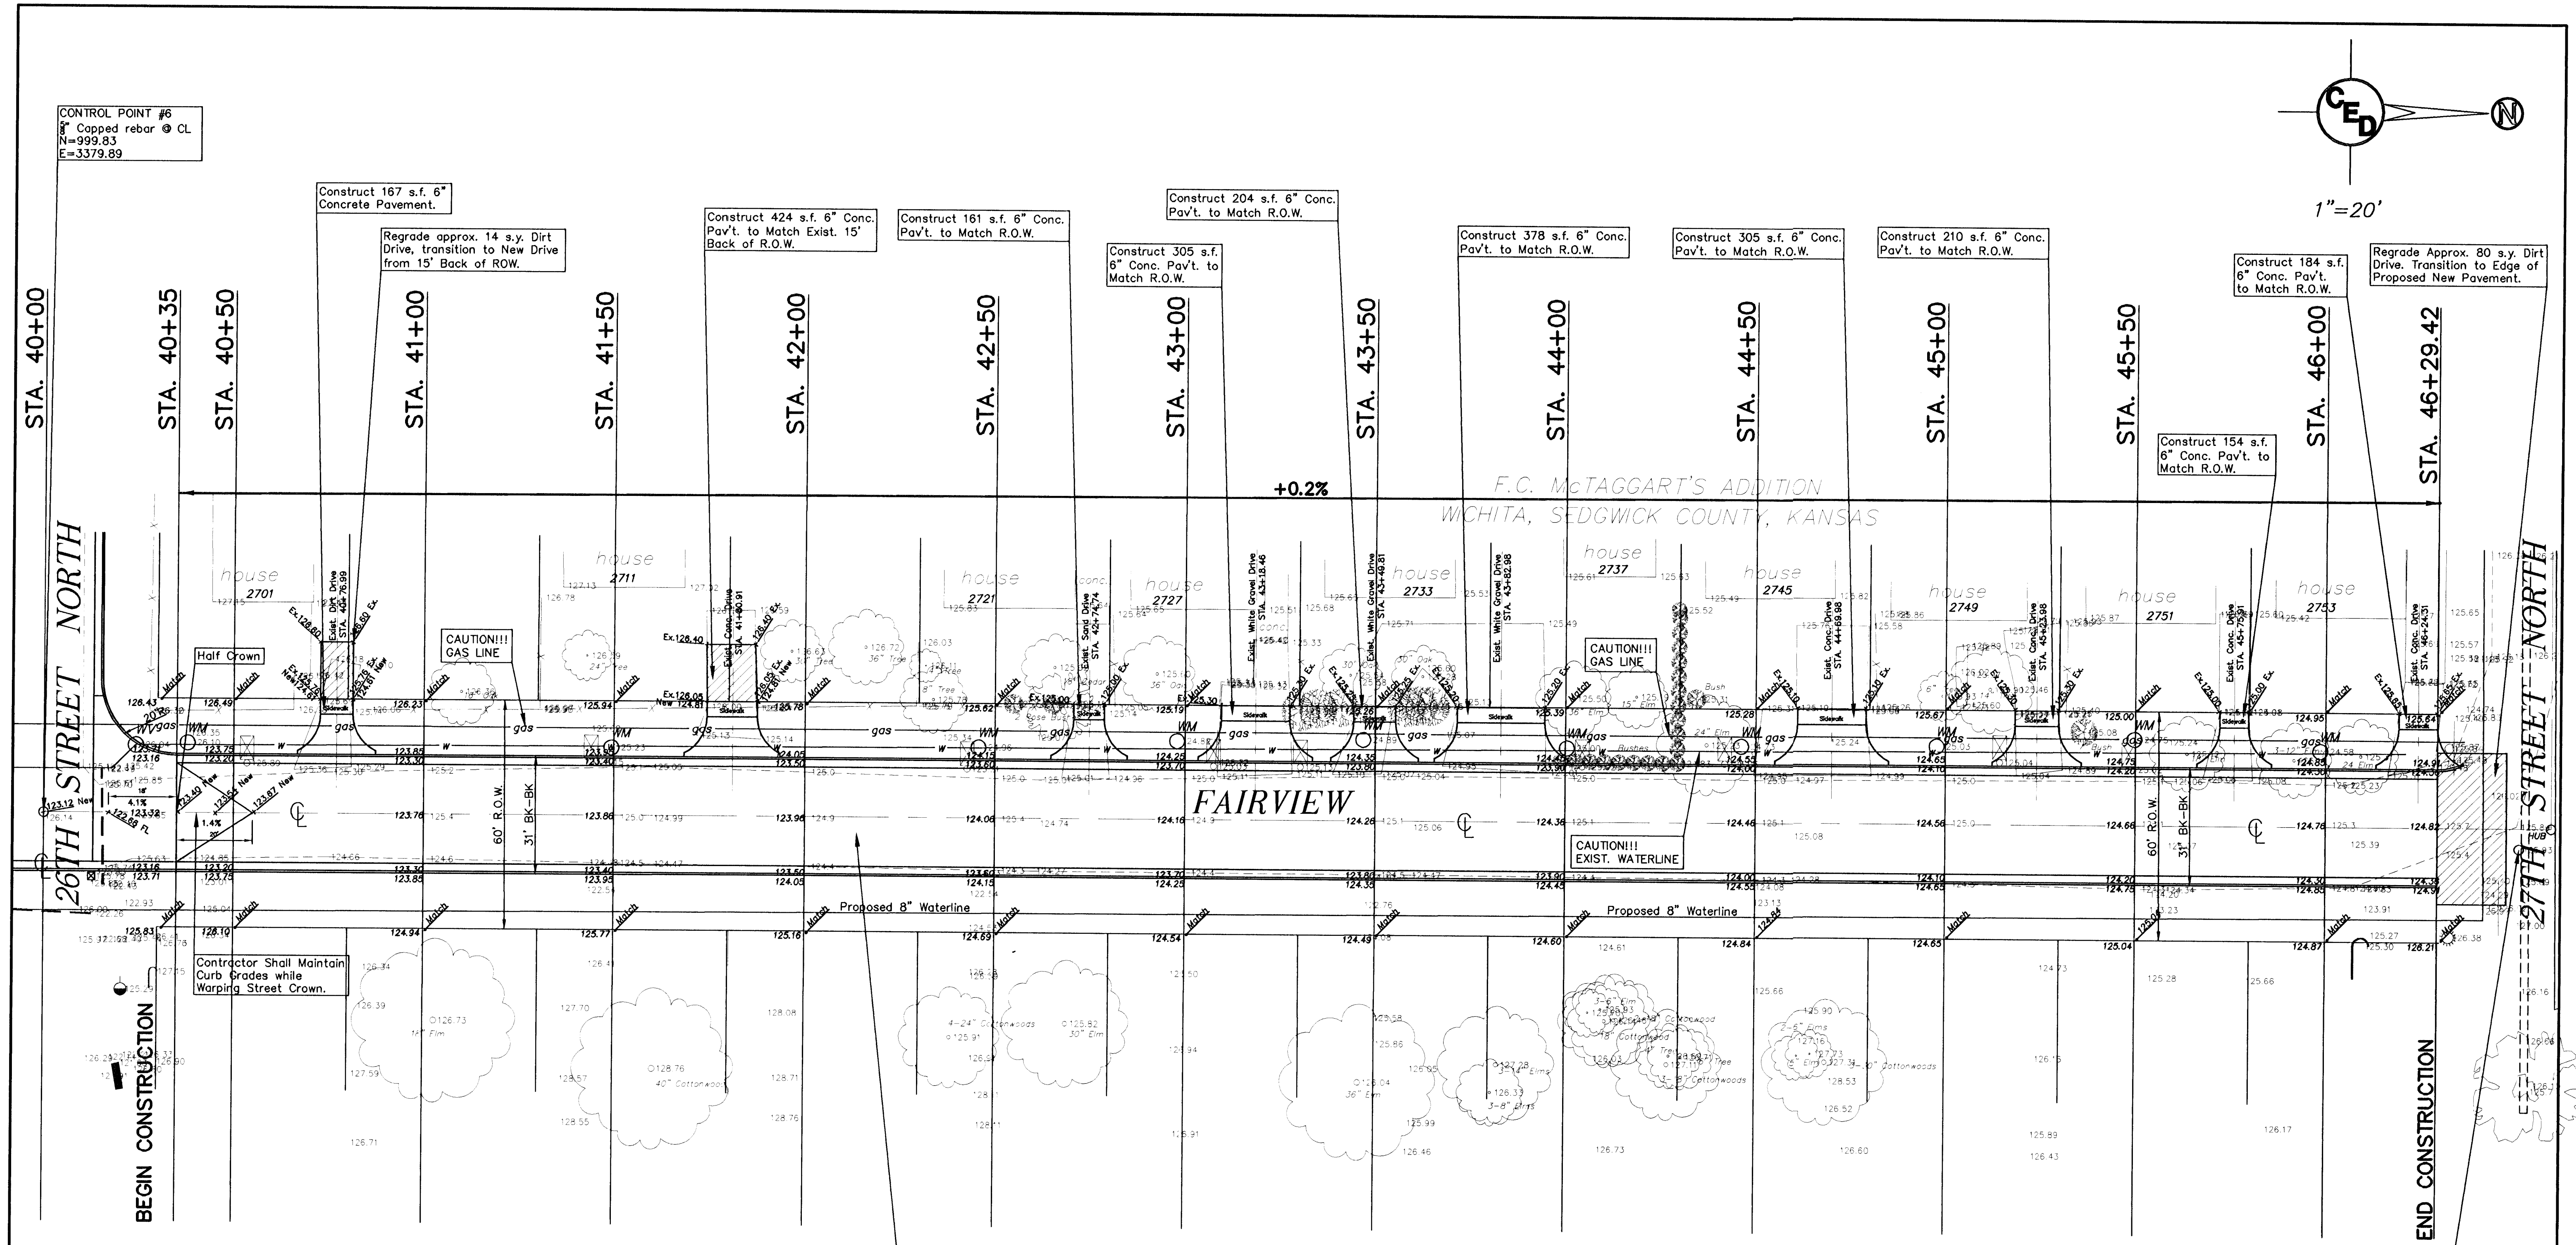

CONTROL POINT #6
8" Capped rebar @ CL
N=999.83
E=3379.89

CONTROL POINT #7
8" Capped rebar @ CL
N=1659.25
E=3379.79

Utilities shown were located by respective owners. Any Utilities not shown are due to no response to Kansas One Call "1-800-DIG-SAFE" Ticket #434814.

Utility locations shown hereon are based on information received from Kansas One-Call (1-800-DIG-SAFE) identified by Ticket #434814 on December 28, 1999. Before any digging, contractor should verify utility locations by calling 1-800-DIG-SAFE.

Note: "X" Guard Posts to be Removed by Contractor

Sta.	Desc.	Lt.	Rt.	Exist. Top Elev.	Prop. Top Elev.
40+24.21	WM	17.78'		126.04	124.36
40+37.87	WM	18.43'		126.10	124.11
41+49.35	WM	17.81'		125.23	124.14
42+45.68	WM	18.50'		124.96	124.37
42+97.91	WM	20.58'		124.82	125.02
43+46.83	WM	19.43'		124.89	124.55
44+00.39	WM	19.47'		124.82	124.82
44+46.18	WM	20.25'		124.73	124.76
44+97.65	WM	20.53'		125.03	125.10
45+49.73	WM	22.68'		124.75	124.88
45+98.57	WM	19.91'		124.58	124.93

CP #1	N-998.499 E-2239.887	"X" Cut @ CL
CP #2 <th>N-999.249 E-2619.864</th> <th>3/8" Capped Rebar @ CL</th>	N-999.249 E-2619.864	3/8" Capped Rebar @ CL
CP #3 <th>N-1000.00 E-3000.00</th> <th>3/4" Iron Pin @ CL</th>	N-1000.00 E-3000.00	3/4" Iron Pin @ CL
CP #4 <th>N-1000.00 E-3000.00</th> <th>3/4" Iron Pin @ CL</th>	N-1000.00 E-3000.00	3/4" Iron Pin @ CL
CP #5 <th>N-1658.94 E-2999.79</th> <th>3/8" Capped Rebar @ CL</th>	N-1658.94 E-2999.79	3/8" Capped Rebar @ CL
CP #6 <th>N-999.83 E-3379.89</th> <th>3/8" Capped Rebar @ CL</th>	N-999.83 E-3379.89	3/8" Capped Rebar @ CL
CP #7 <th>N-1659.25 E-3379.79</th> <th>3/8" Capped Rebar @ CL</th>	N-1659.25 E-3379.79	3/8" Capped Rebar @ CL

PK Nail in Conc. seam of Waco near N. R/W Line of 25th. Elev.= 124.31(City Datum)
"M" in Mueller SW Quad of Waco & 26th St. Elev.= 126.48(City Datum)
R.R. Spike in West Face of PP, 65' E. of CL Fairview on S. Side 26th St. Elev.= 128.29(City Datum)
"M" in Mueller SW Quad Waco & 27th St. Elev.= 129.47(City Datum)
RR Spike in PP on West Face Approx. 25' E of CL Fairview & 30' S. of CL 27th. Elev.= 127.51(City Datum)
"M" in Mueller SW Quad, 27th St. & Jackson St. Elev.= 128.93(City Datum)

LEGEND

	= catv box		= power pole
	= fire hydrant		= sign
	= guard post		= san. sewer manhole
	= guy anchor		= storm sewer manhole
	= guy pole		= telephone riser
	= light pole		= water meter
	= mailbox		= water valve

STREET PAVING PLAN FOR FAIRVIEW AVENUE
BETWEEN 26TH ST. N. & 27TH ST. N.
PROJ. NO.: 472 83150 (765593)
CERTIFIED ENGINEERING DESIGN
CED
438 NORTH OHIO
WICHITA, KANSAS 67214
(316) 262-8808

DESIGNED: HDF	SCALE: 1"=20'	SHEET 7
DRAWN: AEE,CKW	DATE: 4/00	TOTAL 24
CHECKED: HDF	CED FILE: frview-stplan	