


BENCHMARK:
BM #1: "□" Cut in middle of
N headwall of RCBG on 21st
St. North. 1004.3' W & 22.1'
N of SE Cor., SE1/4, Sec. 2,
T-27-S, R-2-E.
Elev. = 173.23 City Datum

BM #2: "□" Cut at the SE
corner of the intersection of
Castle Rock & Castle Rock Ct.,
Krug North Addition.
Elev. = 183.50 City Datum

Scale: 1" = 60'

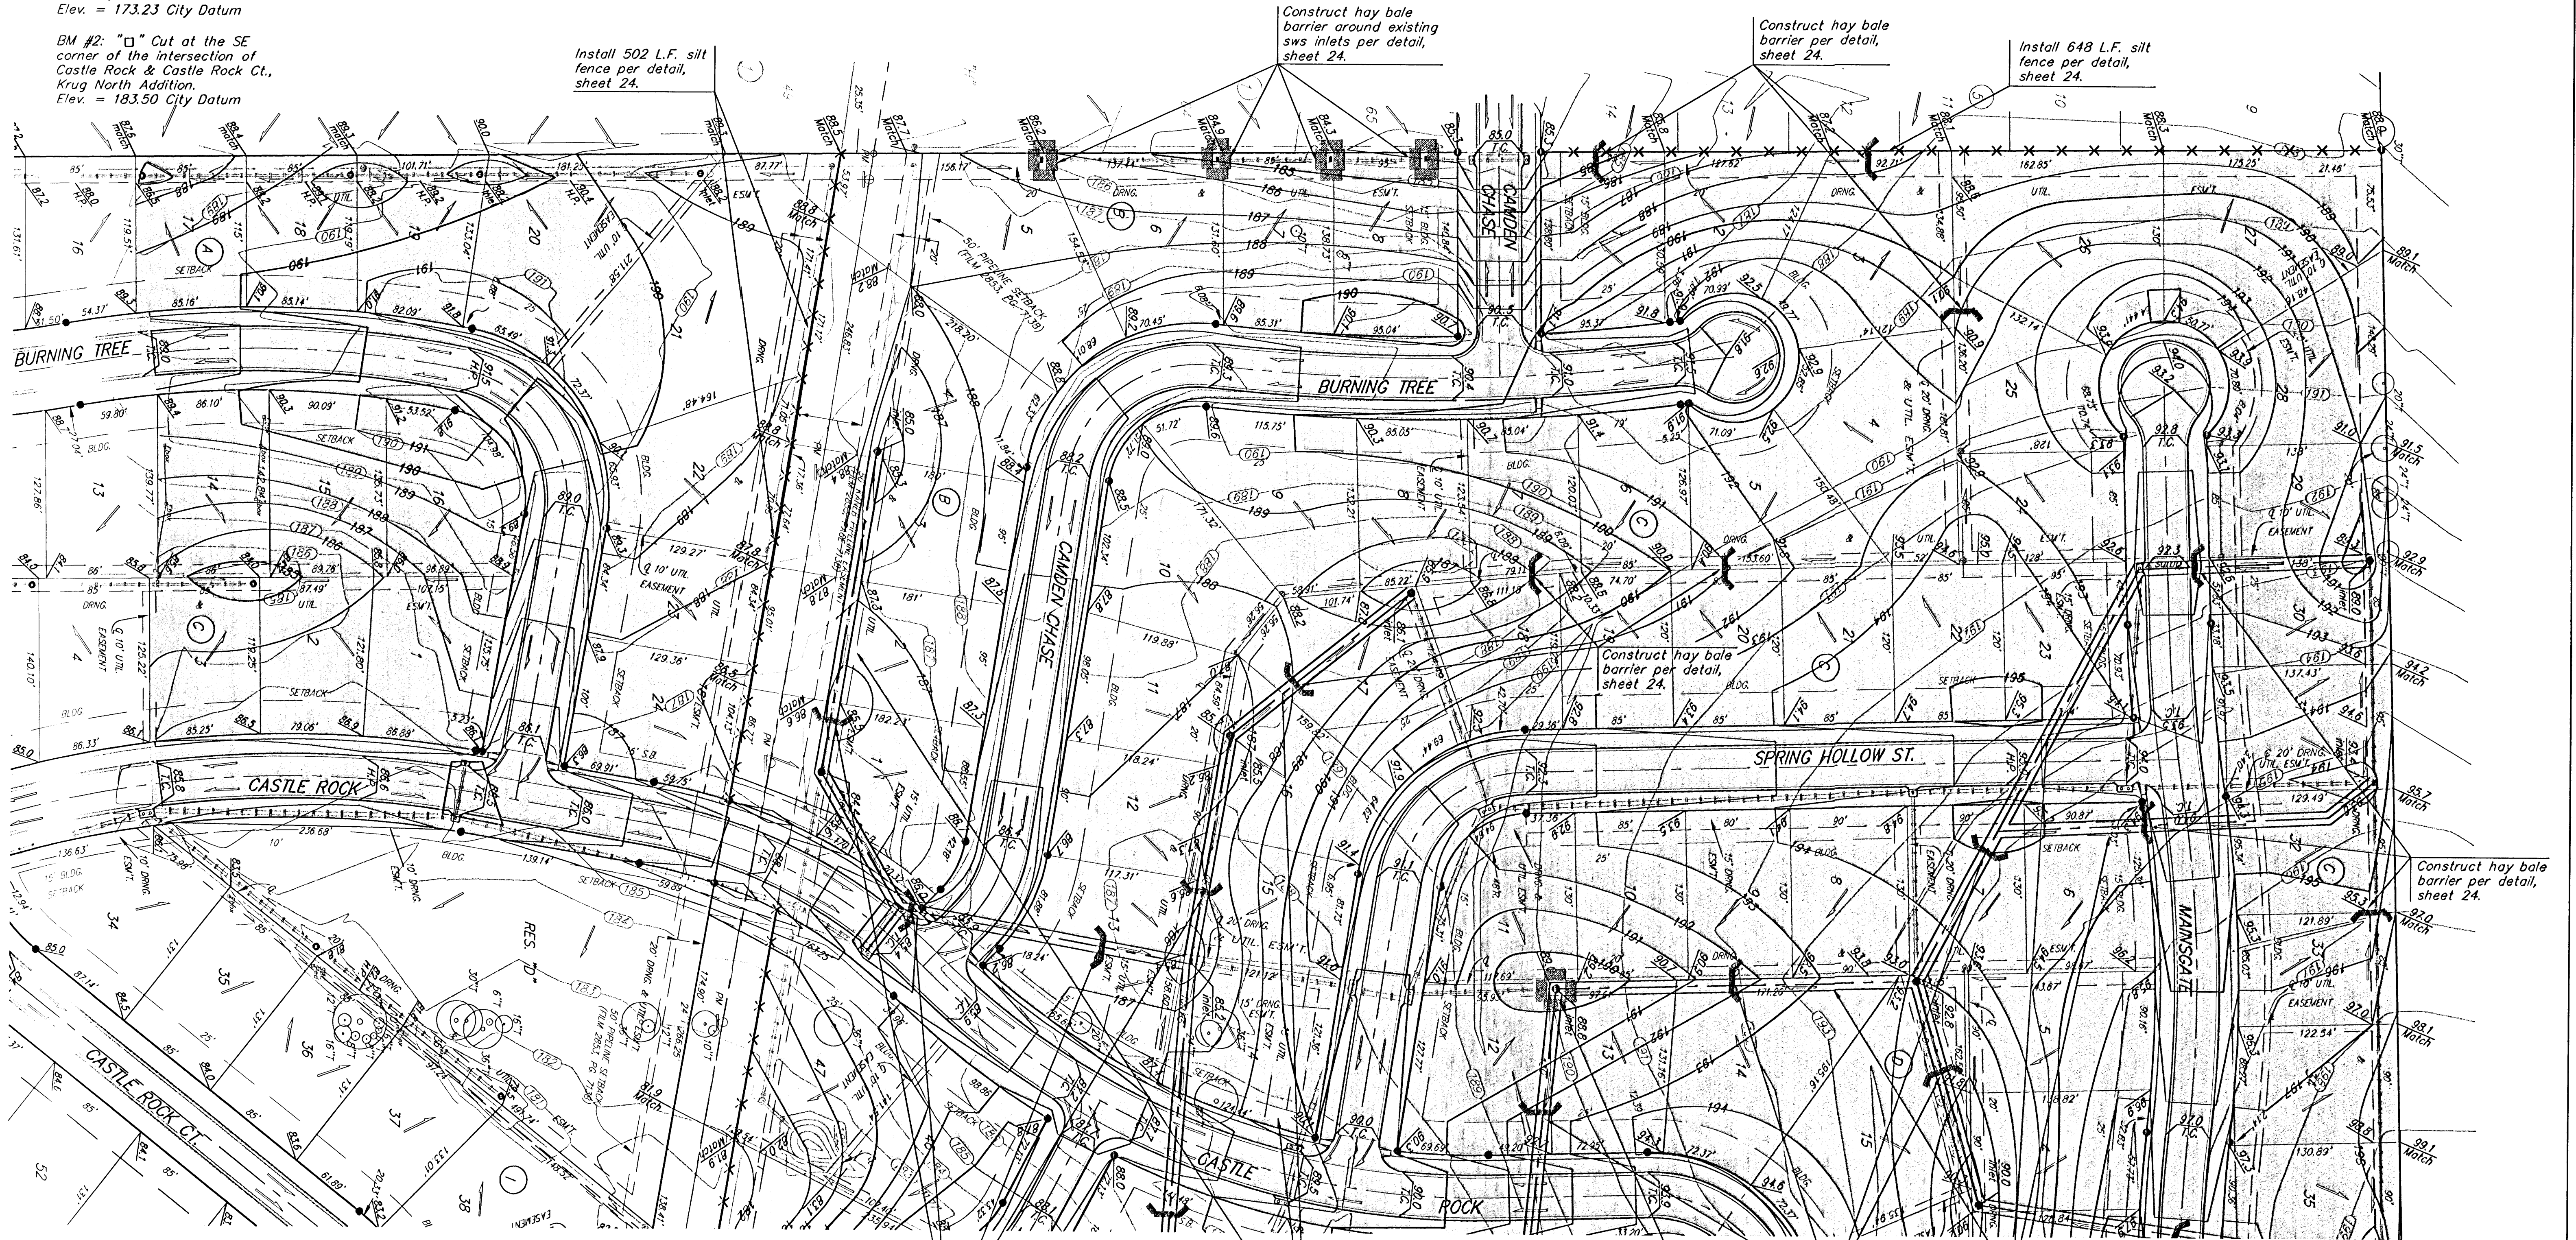

—(185)— Existing Grade
—185— Proposed Grade
X X X X Silt Fence

Area to be graded

Construct hay bale barrier per detail, sheet 24.

Construct ditch to ensure positive drainage of sump areas.

Construct hay bale barrier around inlet per detail, sheet 24.

Construct hay bale barrier per detail, sheet 24.

Construct ditch to ensure positive drainage of sump areas.

Remove trees only as necessary for construction and only with permission of Developer or Baughman Co. Cost of removal to be incidental to lump sum bid item "Site Clearing & Restoration".

EROSION CONTROL MEASURE		
SILT FENCE	L.F.	3985
RIPRAP	S.Y.	SEE PLAN
DROP INLET BARRIER	EA.	8
CURB INLET BARRIER	EA.	0
STRAW BALE DITCH CHECK	EA.	32
CUT-OFF TRENCH	L.F.	1825
CURLEX	S.Y.	0
POND E.C. BLANKET	S.Y.	3455
Construction Entrance	EA.	1
QUANTITIES ARE FOR INFORMATION ONLY!		

EROSION CONTROL PLAN LEGEND	
(Definition Outside Found in the SWS Plan)	
	- LIGHT STONE RIP-RAP
	- DROP INLET PROTECTION
	- CURB INLET PROTECTION
	- STRAW BALE BARRIERS
	- SILT FENCING
	- EARTH DIKES
NO SCALE	

BAUGHMAN
ENGINEERING | SURVEYING | PLANNING | LANDSCAPE ARCHITECTURE

KRUG NORTH 2ND/KRUG NORTH ADD. - PH. II
MASS GRADING PLAN
WICHITA, KANSAS

PROJECT NUMBER
468-83793

DESIGN
TMS

REVISIONS

APPROVED
DATE
07/05

SCALE
Noted
SHEET

2 OF 28

KrugNorth2nd\Phase1\Mass1

05-04-E228