



FOX RIDGE ADDITION

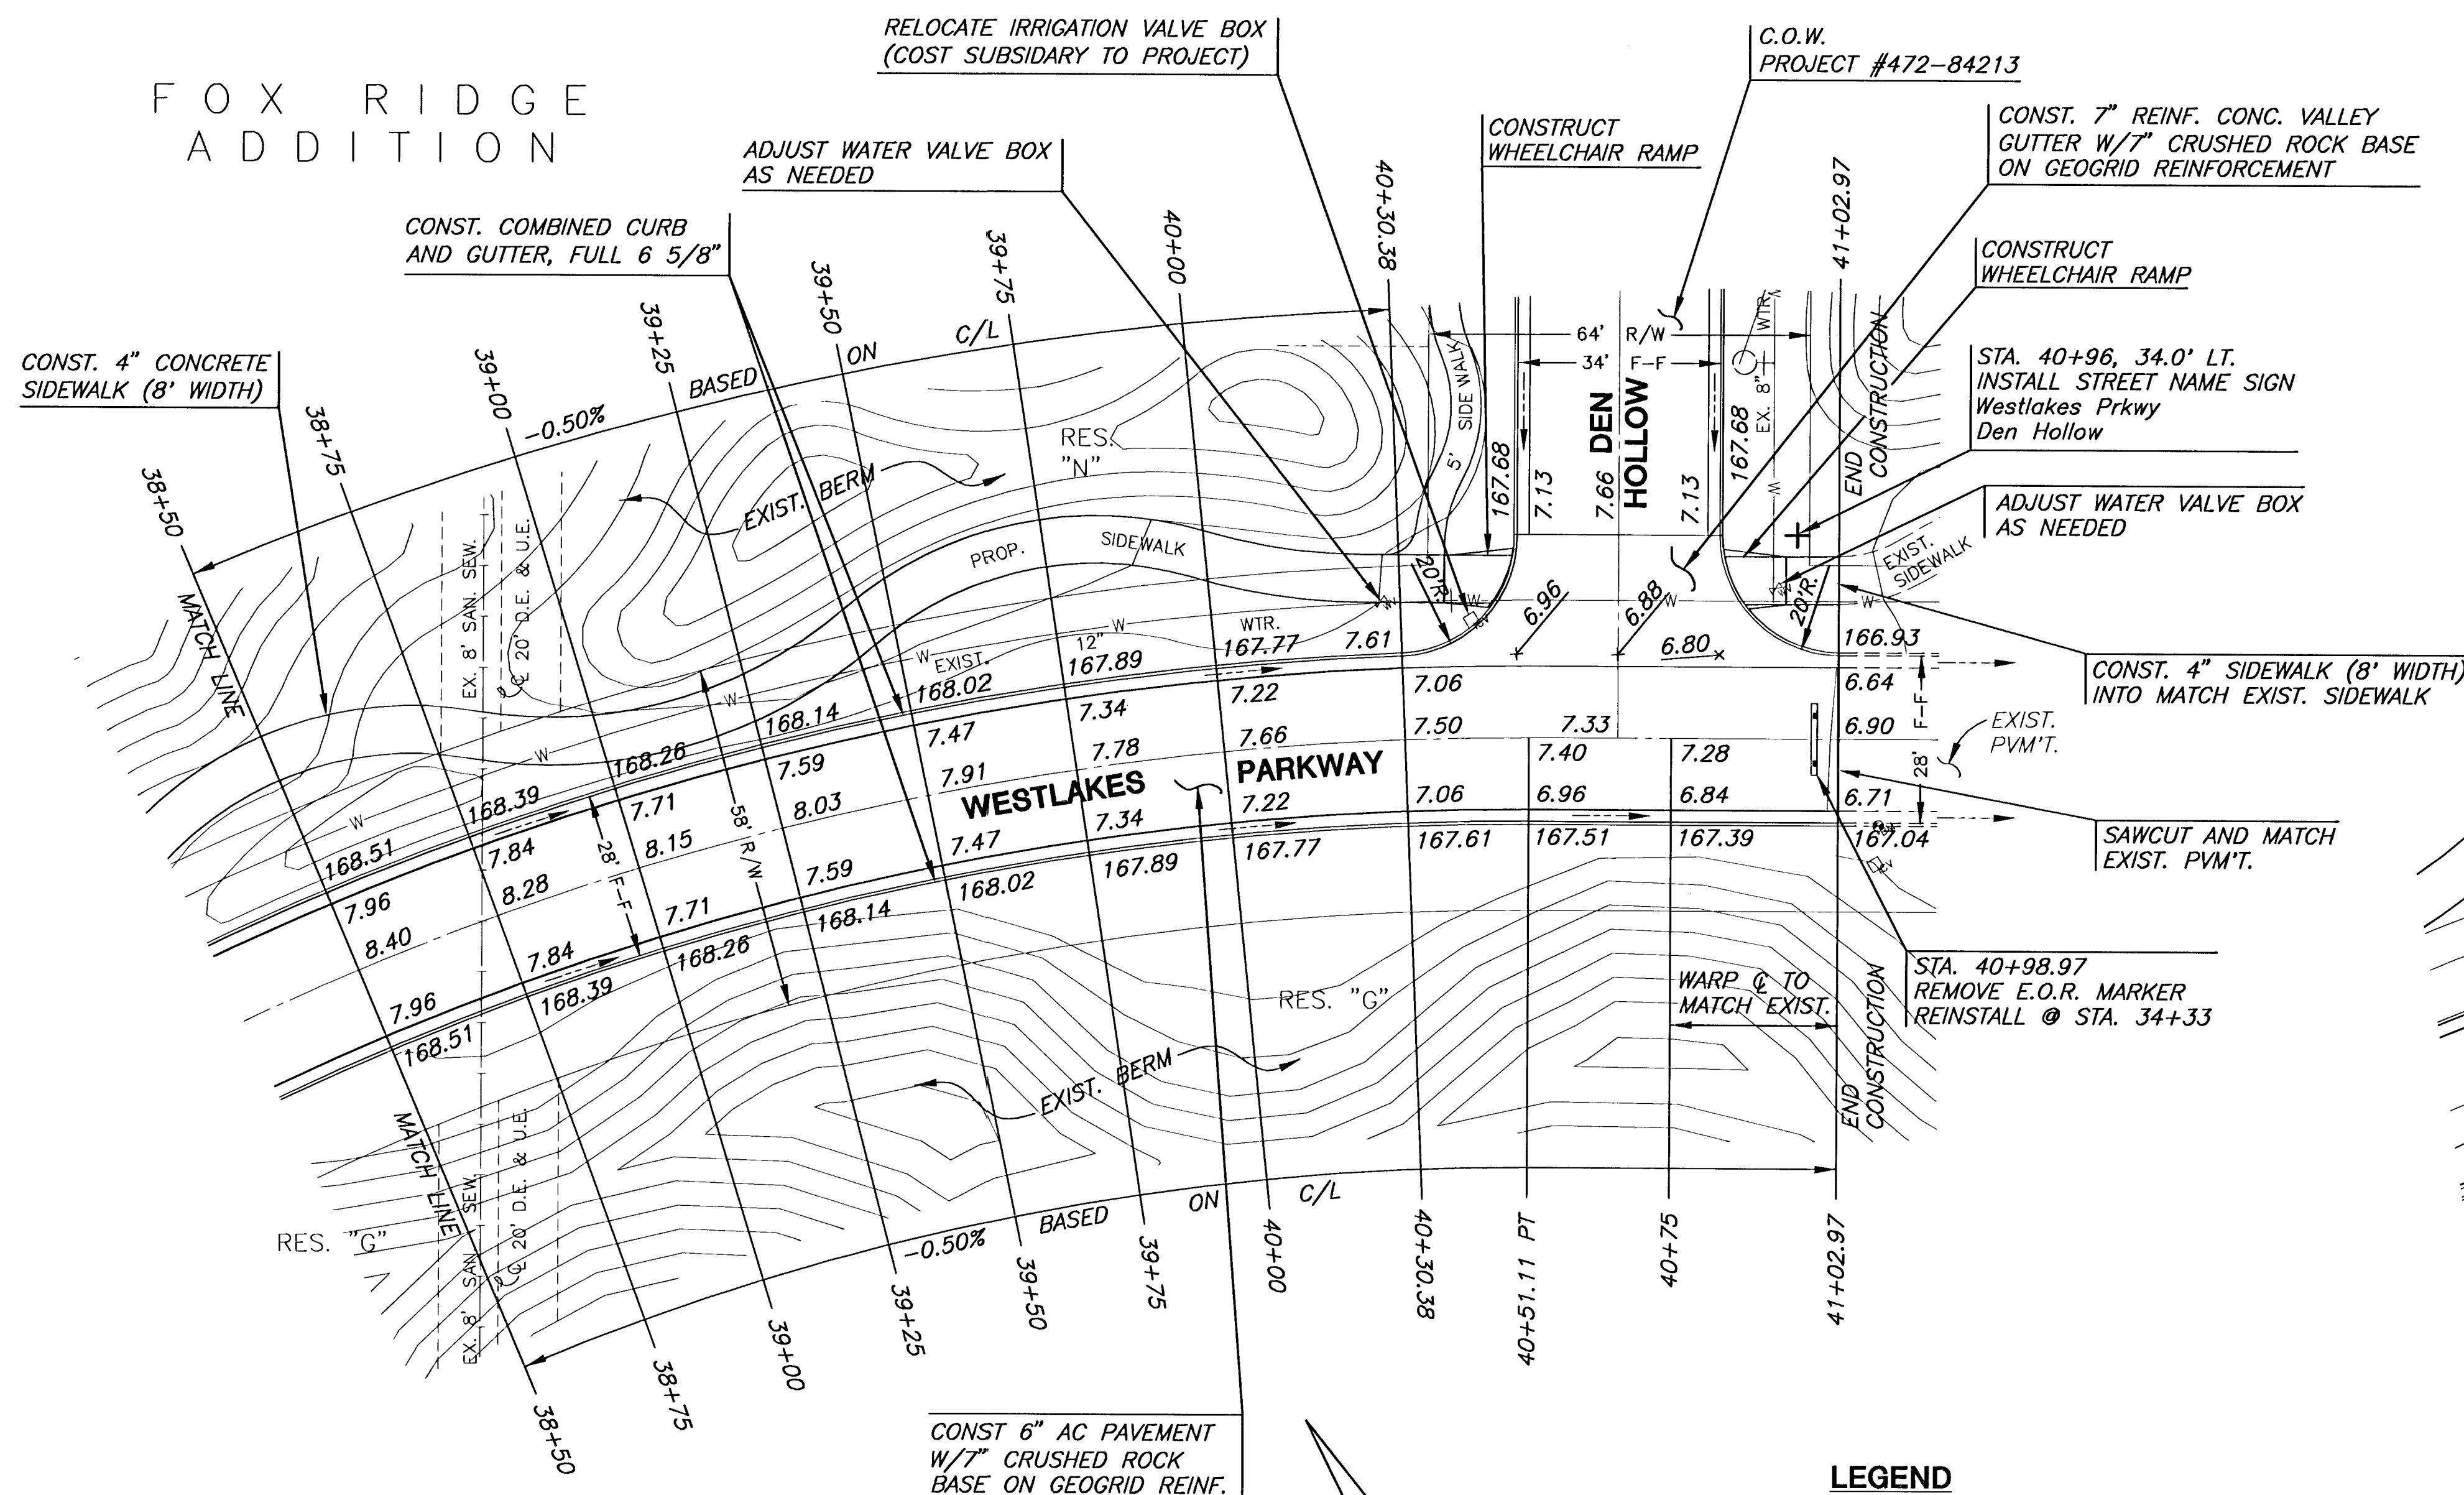

FOX RIDGE ADDITION

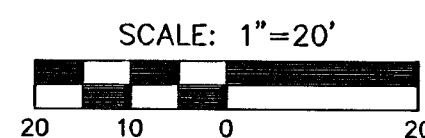


LEGEND

— + STREET SIGN & SIGN LOCATION
(SEE SIGN ASSEMBLY TABLE
FOR TYPE & STATION OF SIGN)


NOTE:
TOP OF CURB ELEVATIONS SHOWN
ARE FOR FULL CURB. CONSTRUCT
CURB AND GUTTER AS NOTED.

FOX RIDGE ADDITION

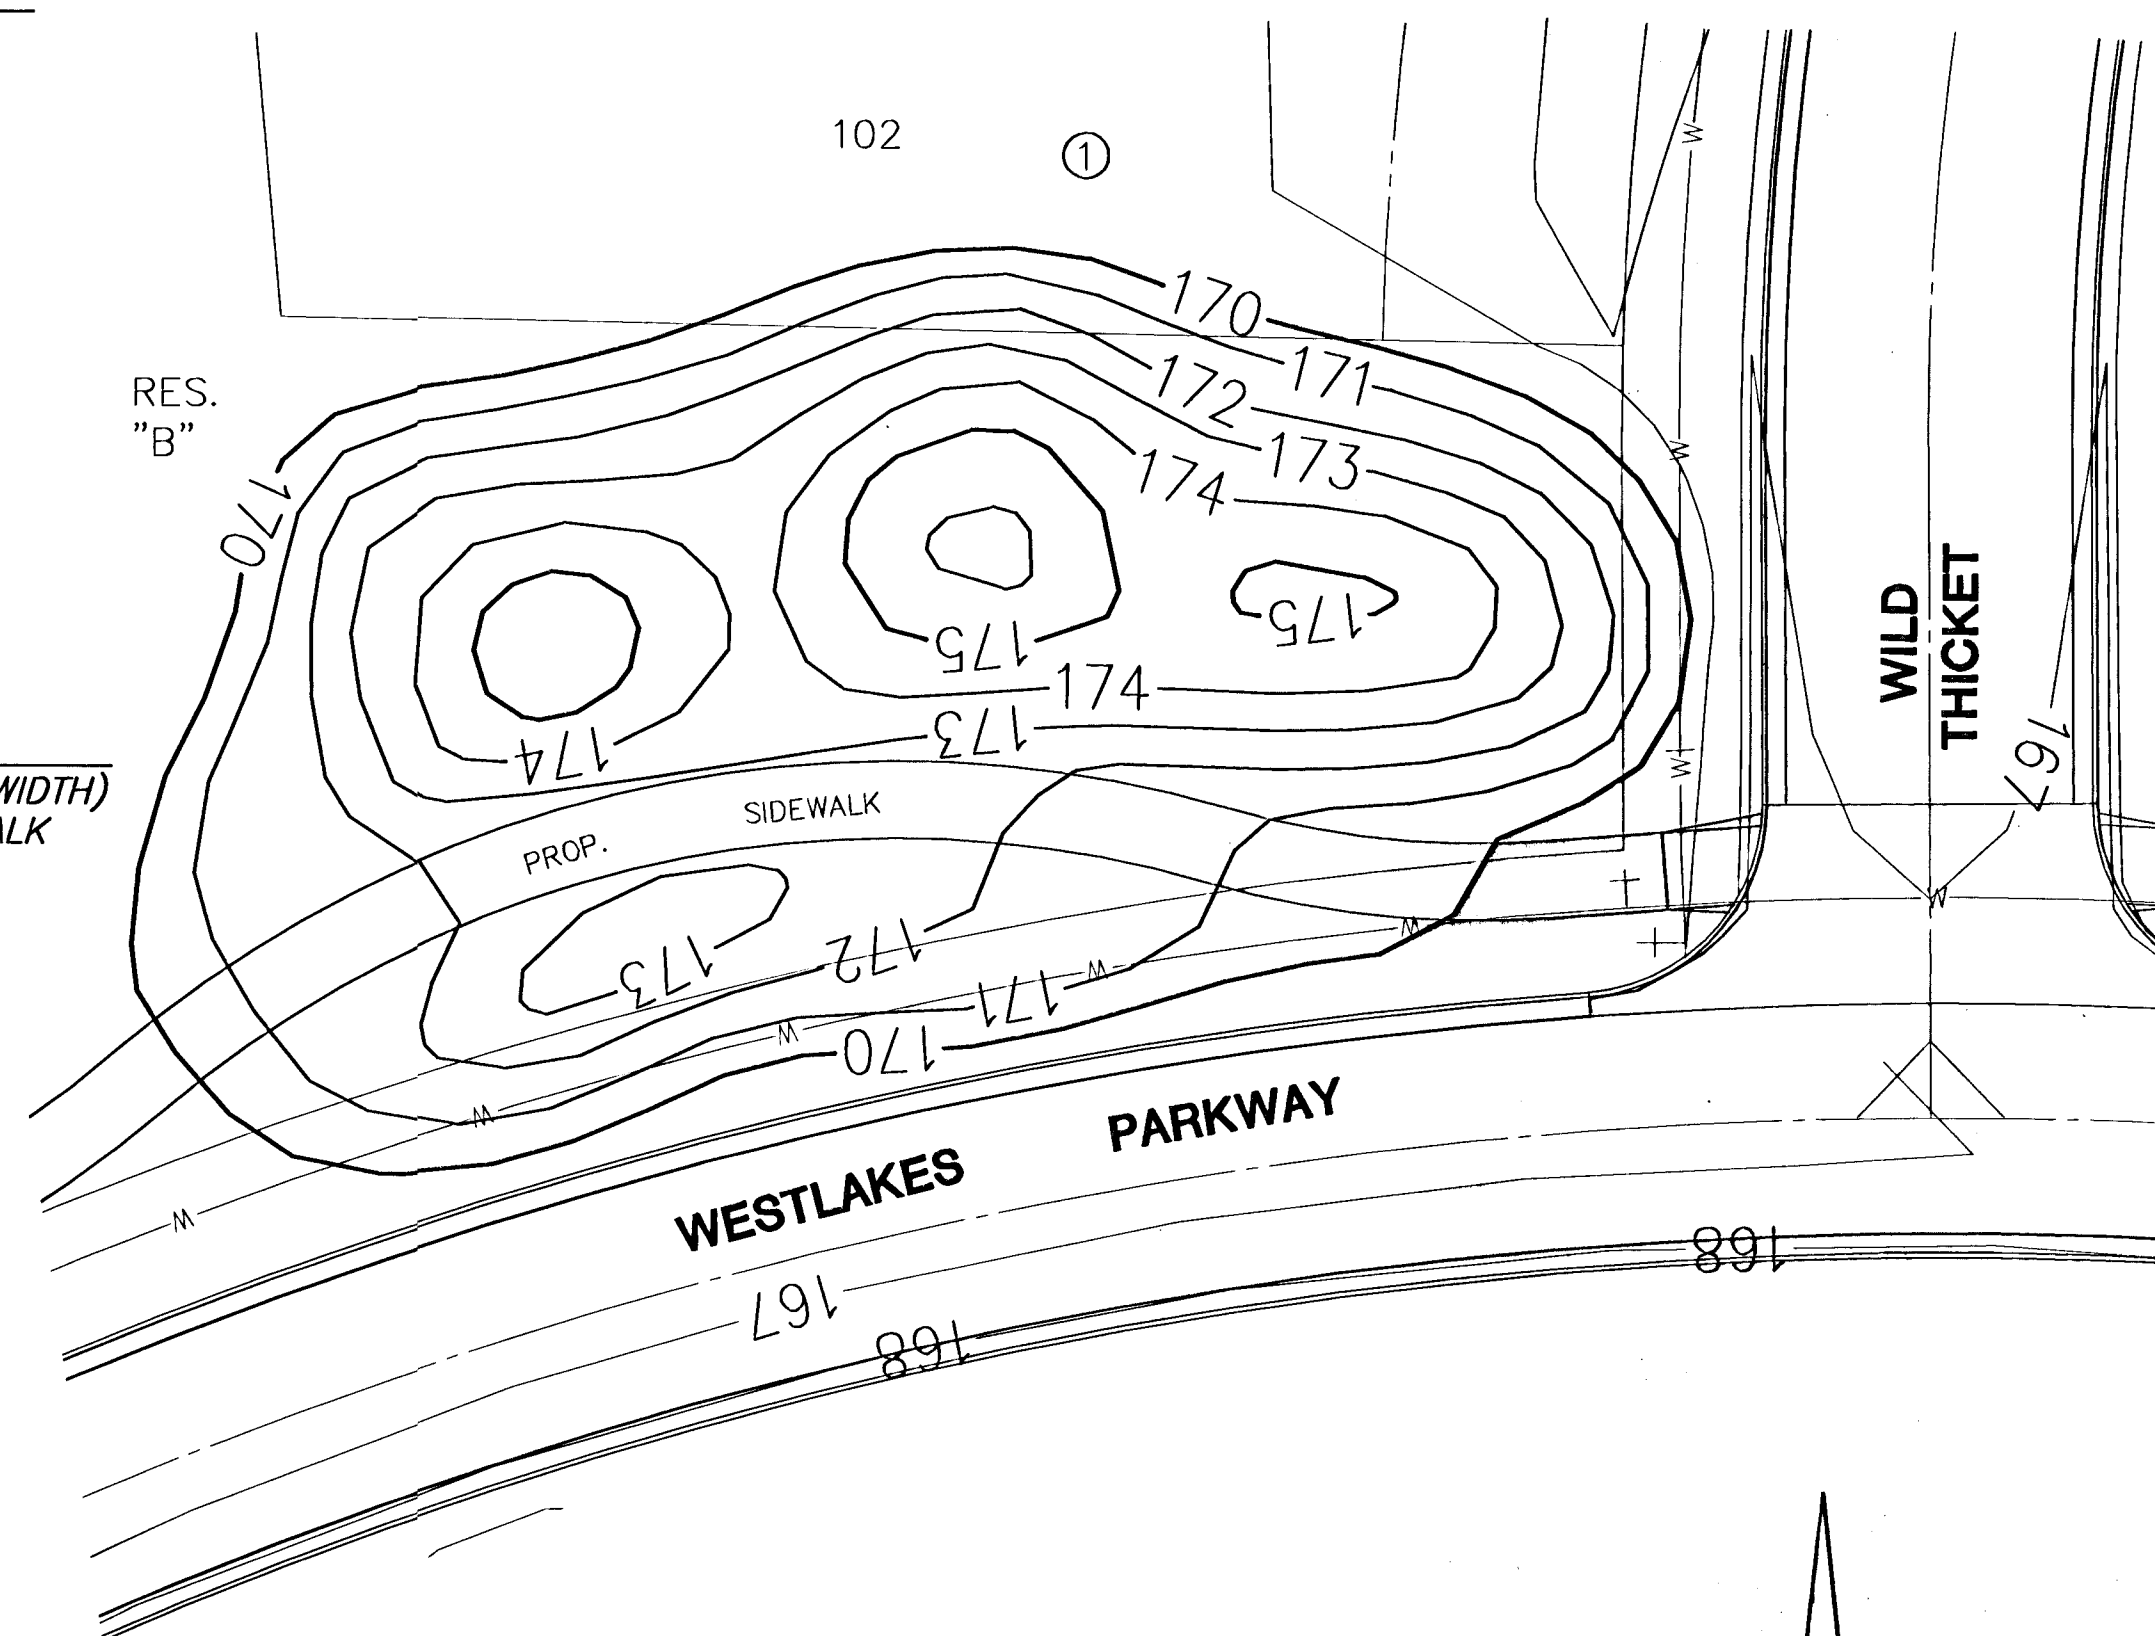

BERM GRADING PLAN

SEE NOTES ON TITLE SHEET

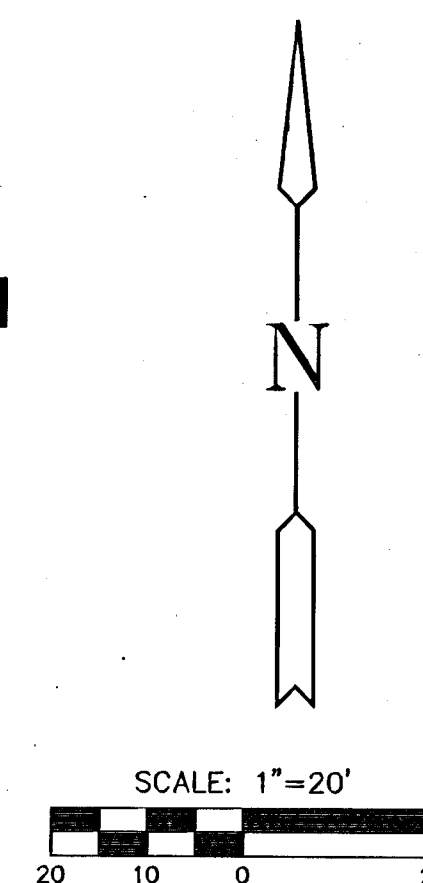

**FOX RIDGE ADDITION
CONNECTOR PHASE - PART 1**
PROJECT NAME

WESTLAKES PARKWAY PAVING
SHEET TITLE

DFL DESIGN BY:	MKEC DRAWN BY:	GJA CHECKED BY:
SEPTEMBER 2005	99118	6 / 14
DATE	JOB NO.	SHEET/OF