


N 1/4 Cor.
Sec. 6, T27S, R1W
Found 4"x4" Stone

SITE GRADING NOTES

FILL MATERIAL SHALL BE PLACED IN 6" LIFTS AND COMPACTED TO 90% STD. DENSITY UNLESS A HIGHER COMPACTIVE EFFORT IS REQUIRED ELSEWHERE IN THE PLANS OR SPECIFICATIONS.

GRADING CONTRACTOR SHALL WORK AROUND, AND PREVENT DAMAGE TO, ALL EXISTING UTILITIES. DAMAGE TO SUCH UTILITIES SHALL BE REPAIRED BY THE CONTRACTOR AT NO ADDITIONAL COST TO THE PROJECT.

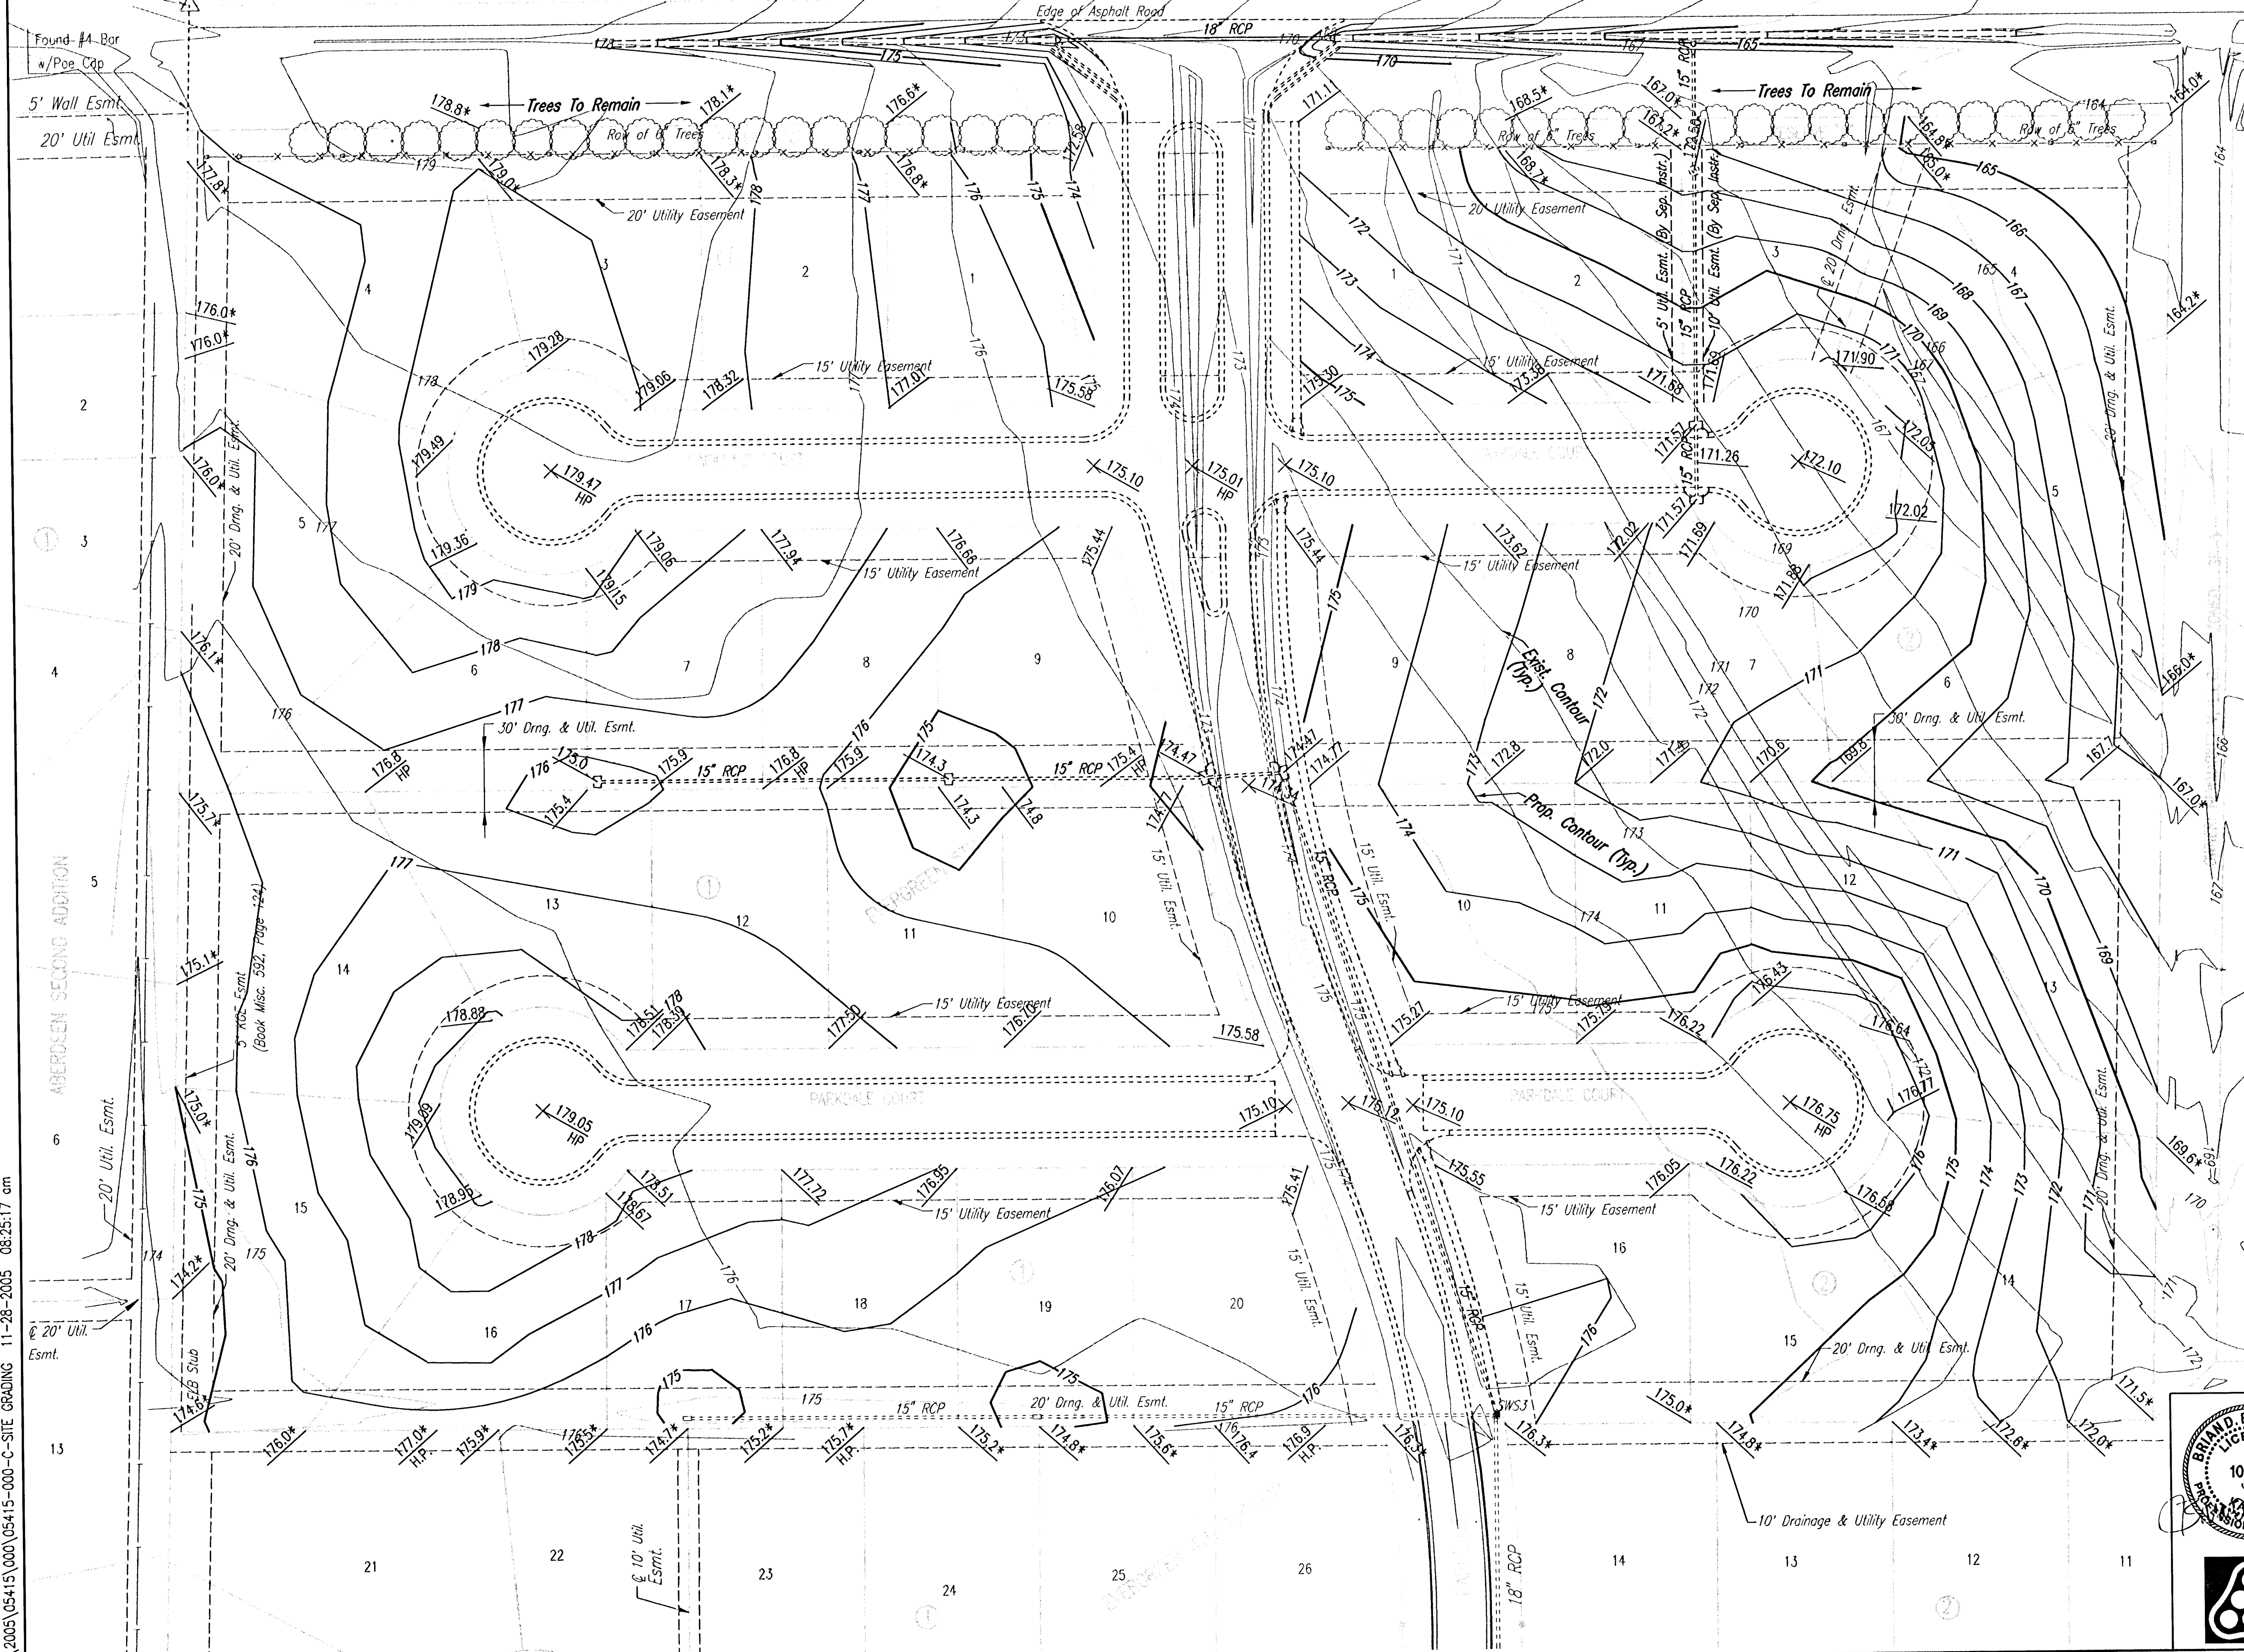


SCALE: 1"=40'

LEGEND

- x 147.40 Proposed Elevation
- x 144.50* Match Existing Elevation
- 150- Proposed Major Contour
- 147- Proposed Minor Contour
- 150- Existing Major Contour
- 147- Existing Minor Contour
- Contour Interval: 1 Foot

DSNR: BMM OPER: BJS SCALE: 1"=40.00
 C:\2005\05415\000\05415-000-C-SITE GRADING 11-28-2005 08:25:17 am

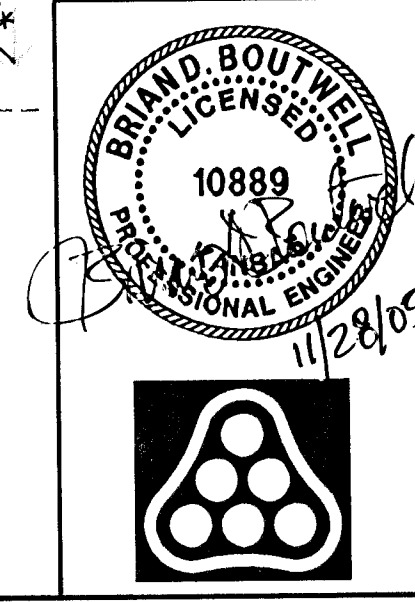

| | | | |
|---|---------------|---------|---------------|
| No. | Revision | By | Date |
| | EVERGREEN 5TH | | |
| SITE GRADING PLAN | | | |
| JAMES L. ARMOUR, P.E.—CITY ENGINEER CITY OF WICHITA PROJECT NO. 472-84103 Professional Engineering Consultants, P.A. 303 S. TOPEKA • WICHITA, KANSAS 67202 316-262-2691 • FAX 316-262-3003 | | | |
| Designed by | BDB, BMM | Job No. | 35-05415-000 |
| Drawn by | BJS, BMM | Date | July 2005 |
| | | | Sheet 5 of 45 |