



PLOTTED: Wednesday, December 28, 2022 @ 11:58AM

J:\PROJECTS\2021\12\10\10465_COW_21ST STREET FROM MOSLEY TO I-135\00210465 CAD\SITE\PHASE 1\10465 EROS PLAN 2.DWG

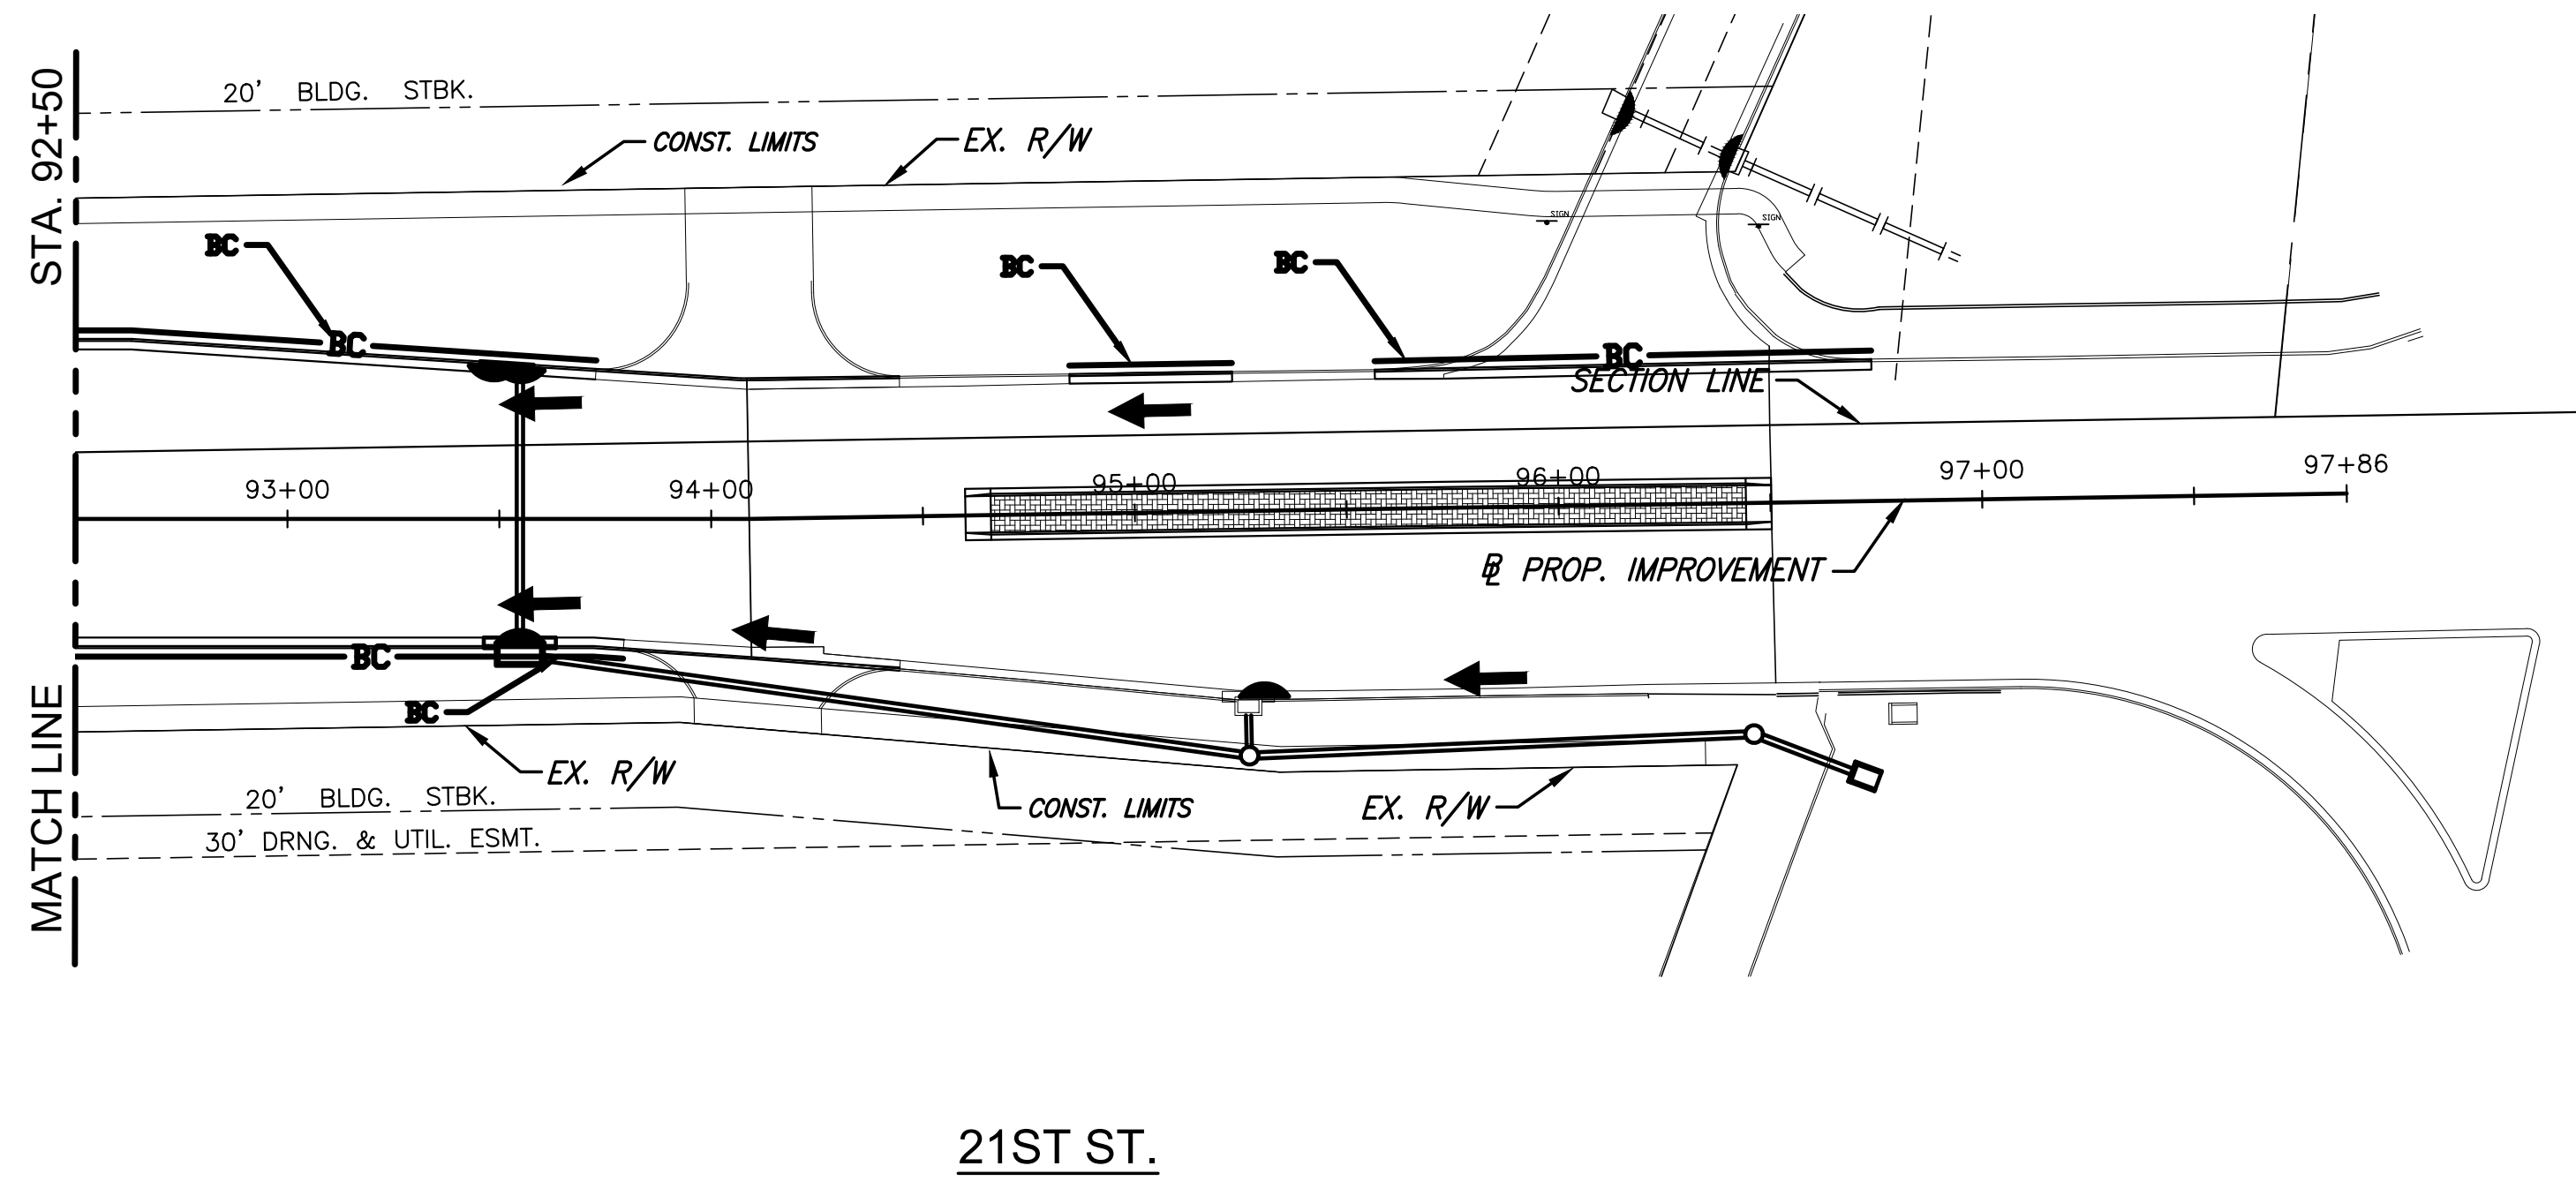

21ST ST.

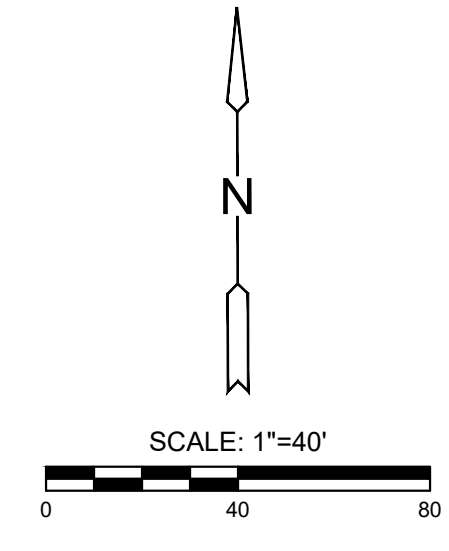

LEGEND

- FLOW ARROW
- BACK OF CURB PROTECTION
- CURB INLET PROTECTION
- CONST. LIMITS



STREET IMPROVEMENTS FOR
21ST STREET - MOSLEY TO I-135
 PHASE 1

©2022
 MKEC Engineering
 All Rights Reserved
 www.mkec.com
 These drawings and their contents, including, but not limited to, all concepts, designs, & ideas are the exclusive property of MKEC Engineering (MKEC), and may not be used or reproduced in any way without the express consent of MKEC.

EROSION CONTROL PLAN

PROJECT NO.	472-2021-085733	
DATE	12/28/2022	
SCALE	1"=40'	
DESIGNED	DRAWN	CHECKED
SLF	BKS	JRA

NO.	REVISION	DATE

SHEET NO.