

PLOTTED: Monday, January 09, 2023 @ 08:37AM


J:\PROJECTS\2022\12\10\10427_PERFECTION_COURTYARDS AT MOORINGS\DWG\12\10427 CAD\SH12\121427-054-1214.DWG

MATCHLINE-SEE SHEET 15

MATCHLINE-SEE SHEET 18

MATCHLINE-SEE SHEET 22

MATCHLINE-SEE SHEET 20

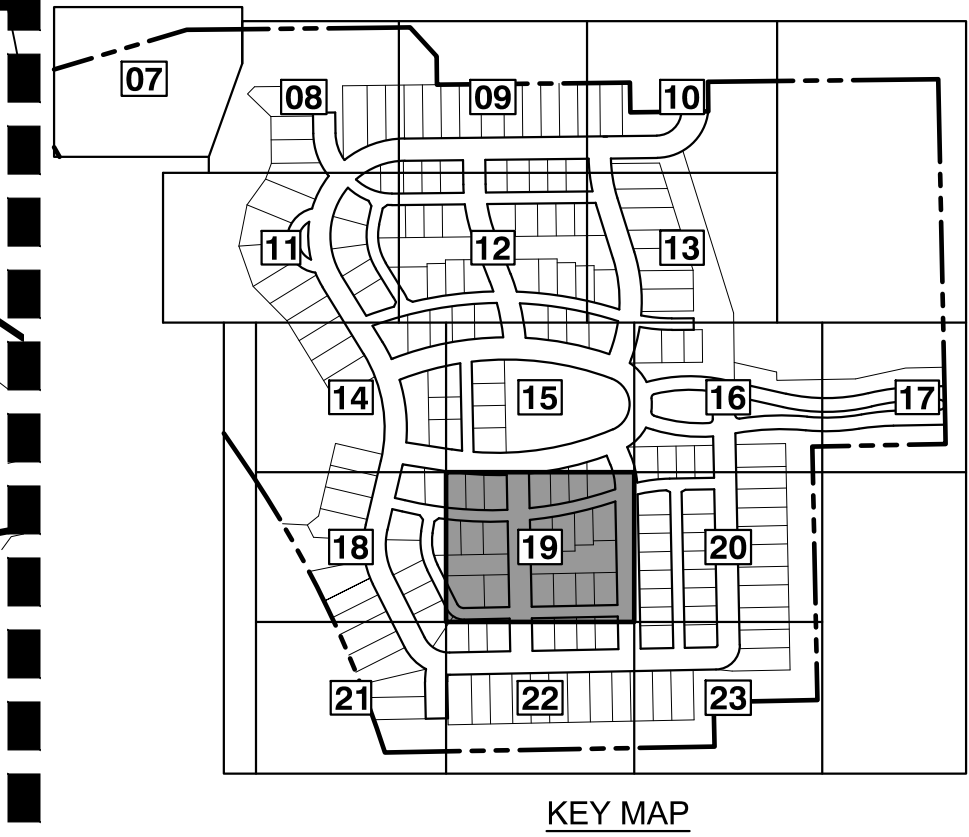


MASS GRADING PLANS FOR
COURTYARDS AT THE MOORINGS
 WICHITA, KS

NOTES:
 VERTICAL DATUM USED IS NAVD88.

LEGEND

- 1250- EXISTING CONTOUR
- 1250- PROPOSED CONTOUR
- PROP. WATERLINE
- PROP. STORMWATER SEWER
- PROP. SANITARY SEWER
- EXIST. STORMWATER SEWER
- EXIST. STORMWATER SEWER
- EXIST. SANITARY SEWER
- EXIST. UNDERGROUND TELEPHONE
- EXIST. UNDERGROUND ELECTRICAL
- EXIST. OVERHEAD ELECTRICAL
- LIMITS OF GRADING
- 1329.86 SPOT ELEVATIONS
- TEMPORARY DRAINAGE SWALE
- TREE PROTECTION

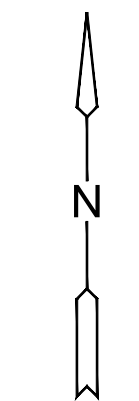

GRADING PLAN

PROJECT NO.	458-2022-085511
DATE	JAN. 2023
SCALE	1" = 20'
DESIGNED	DML
DRAWN	C-JL
CHECKED	SPE

NO.	REVISION	DATE

SHEET NO.