



J:\PROJECTS\2021\1010427\_PERFECTION\_COURTYARDS AT MOORINGS\DWG 210427 CAD\SH1505 CIVIL\GRD\PH121427-05-6201.DWG  
 PLOTTED: Monday, January 09, 2023 @ 08:49AM


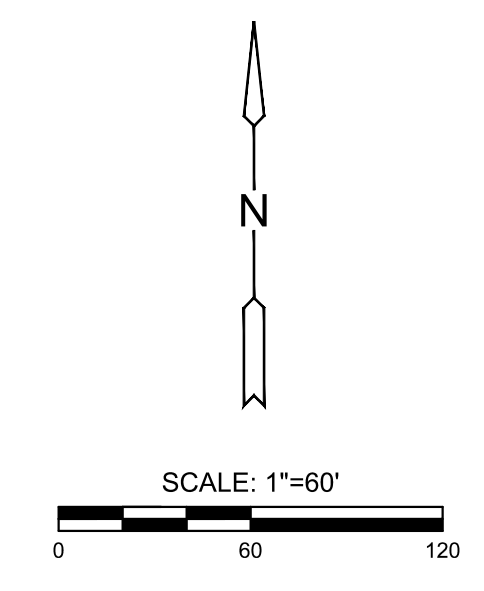


**LANDSCAPE LEGEND**

	TALL NATIVE GRASS MIX W/ WILDFLOWERS
	SHORT NATIVE GRASS MIX W/ WILDFLOWERS
	ANNUAL RYE

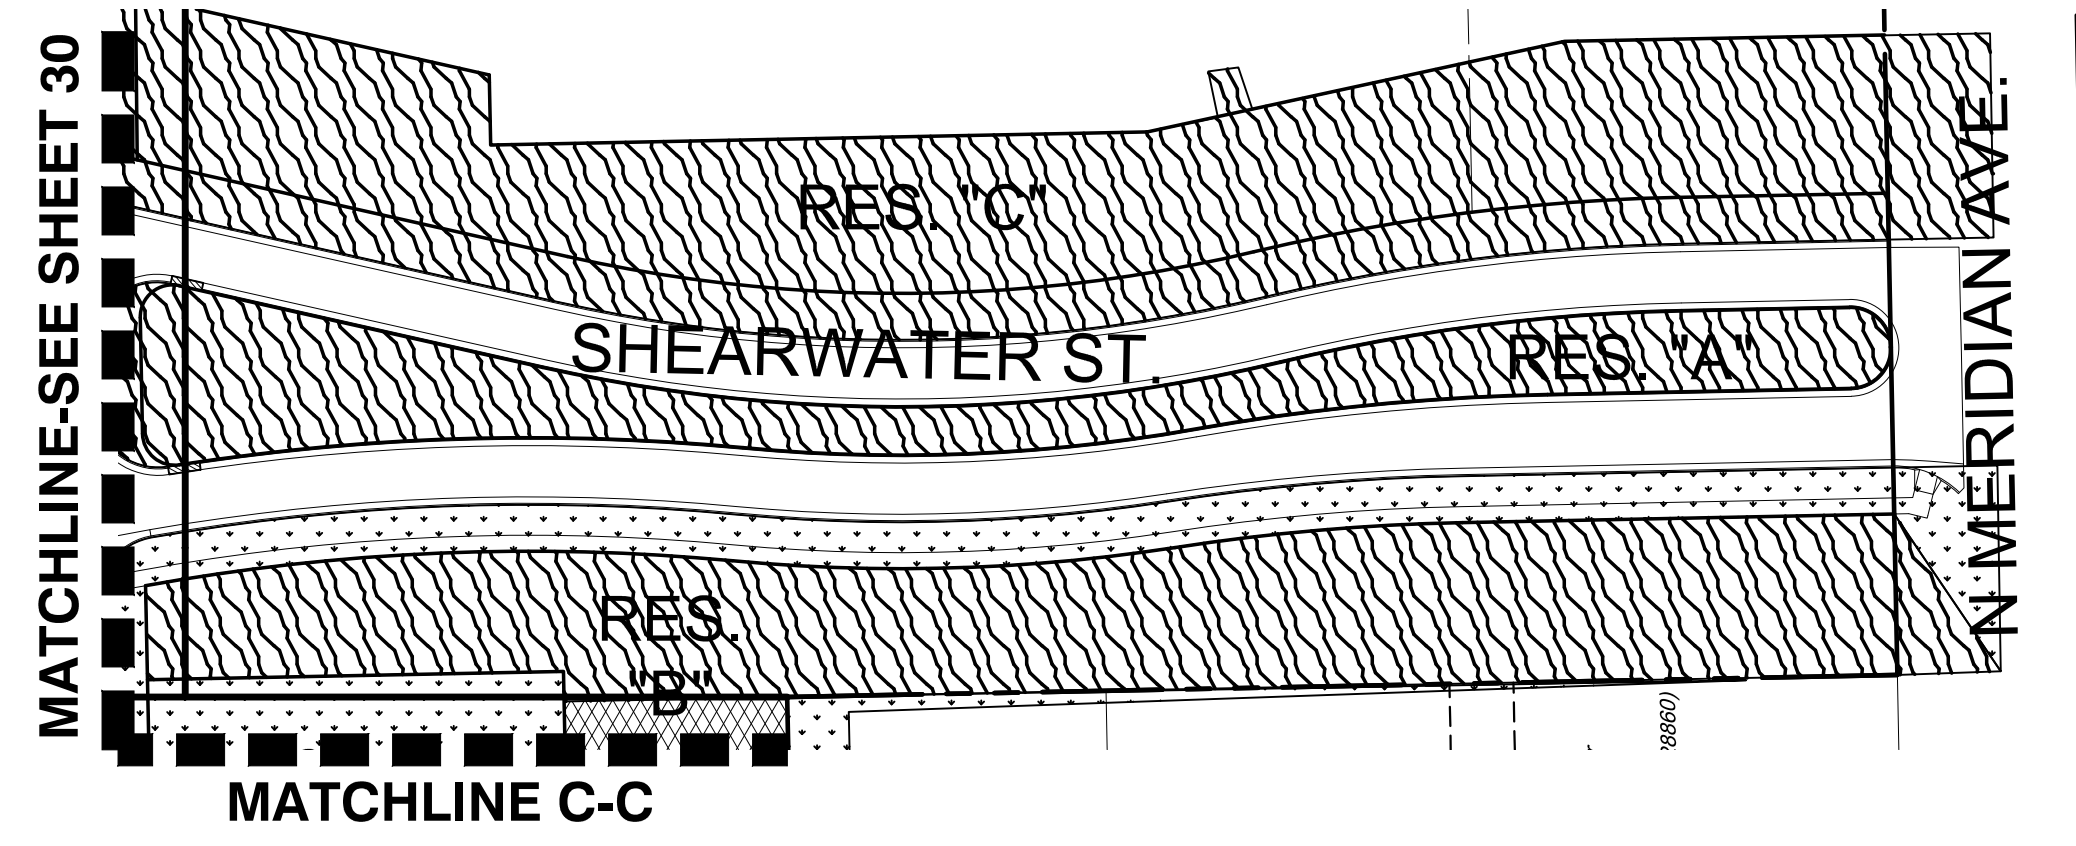

MASS GRADING PLANS FOR  
**COURTYARDS AT THE MOORINGS**  
 WICHITA, KS

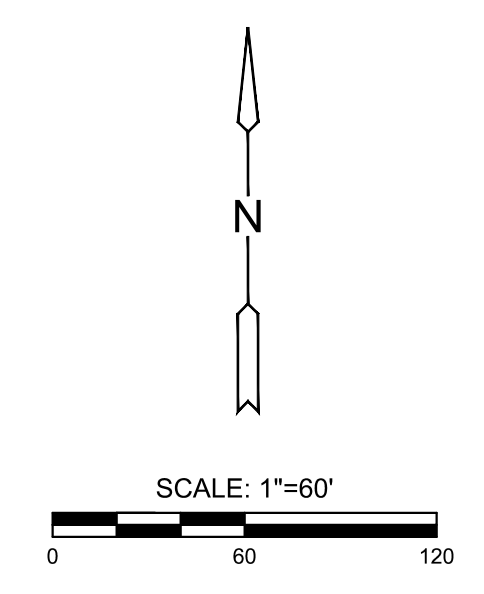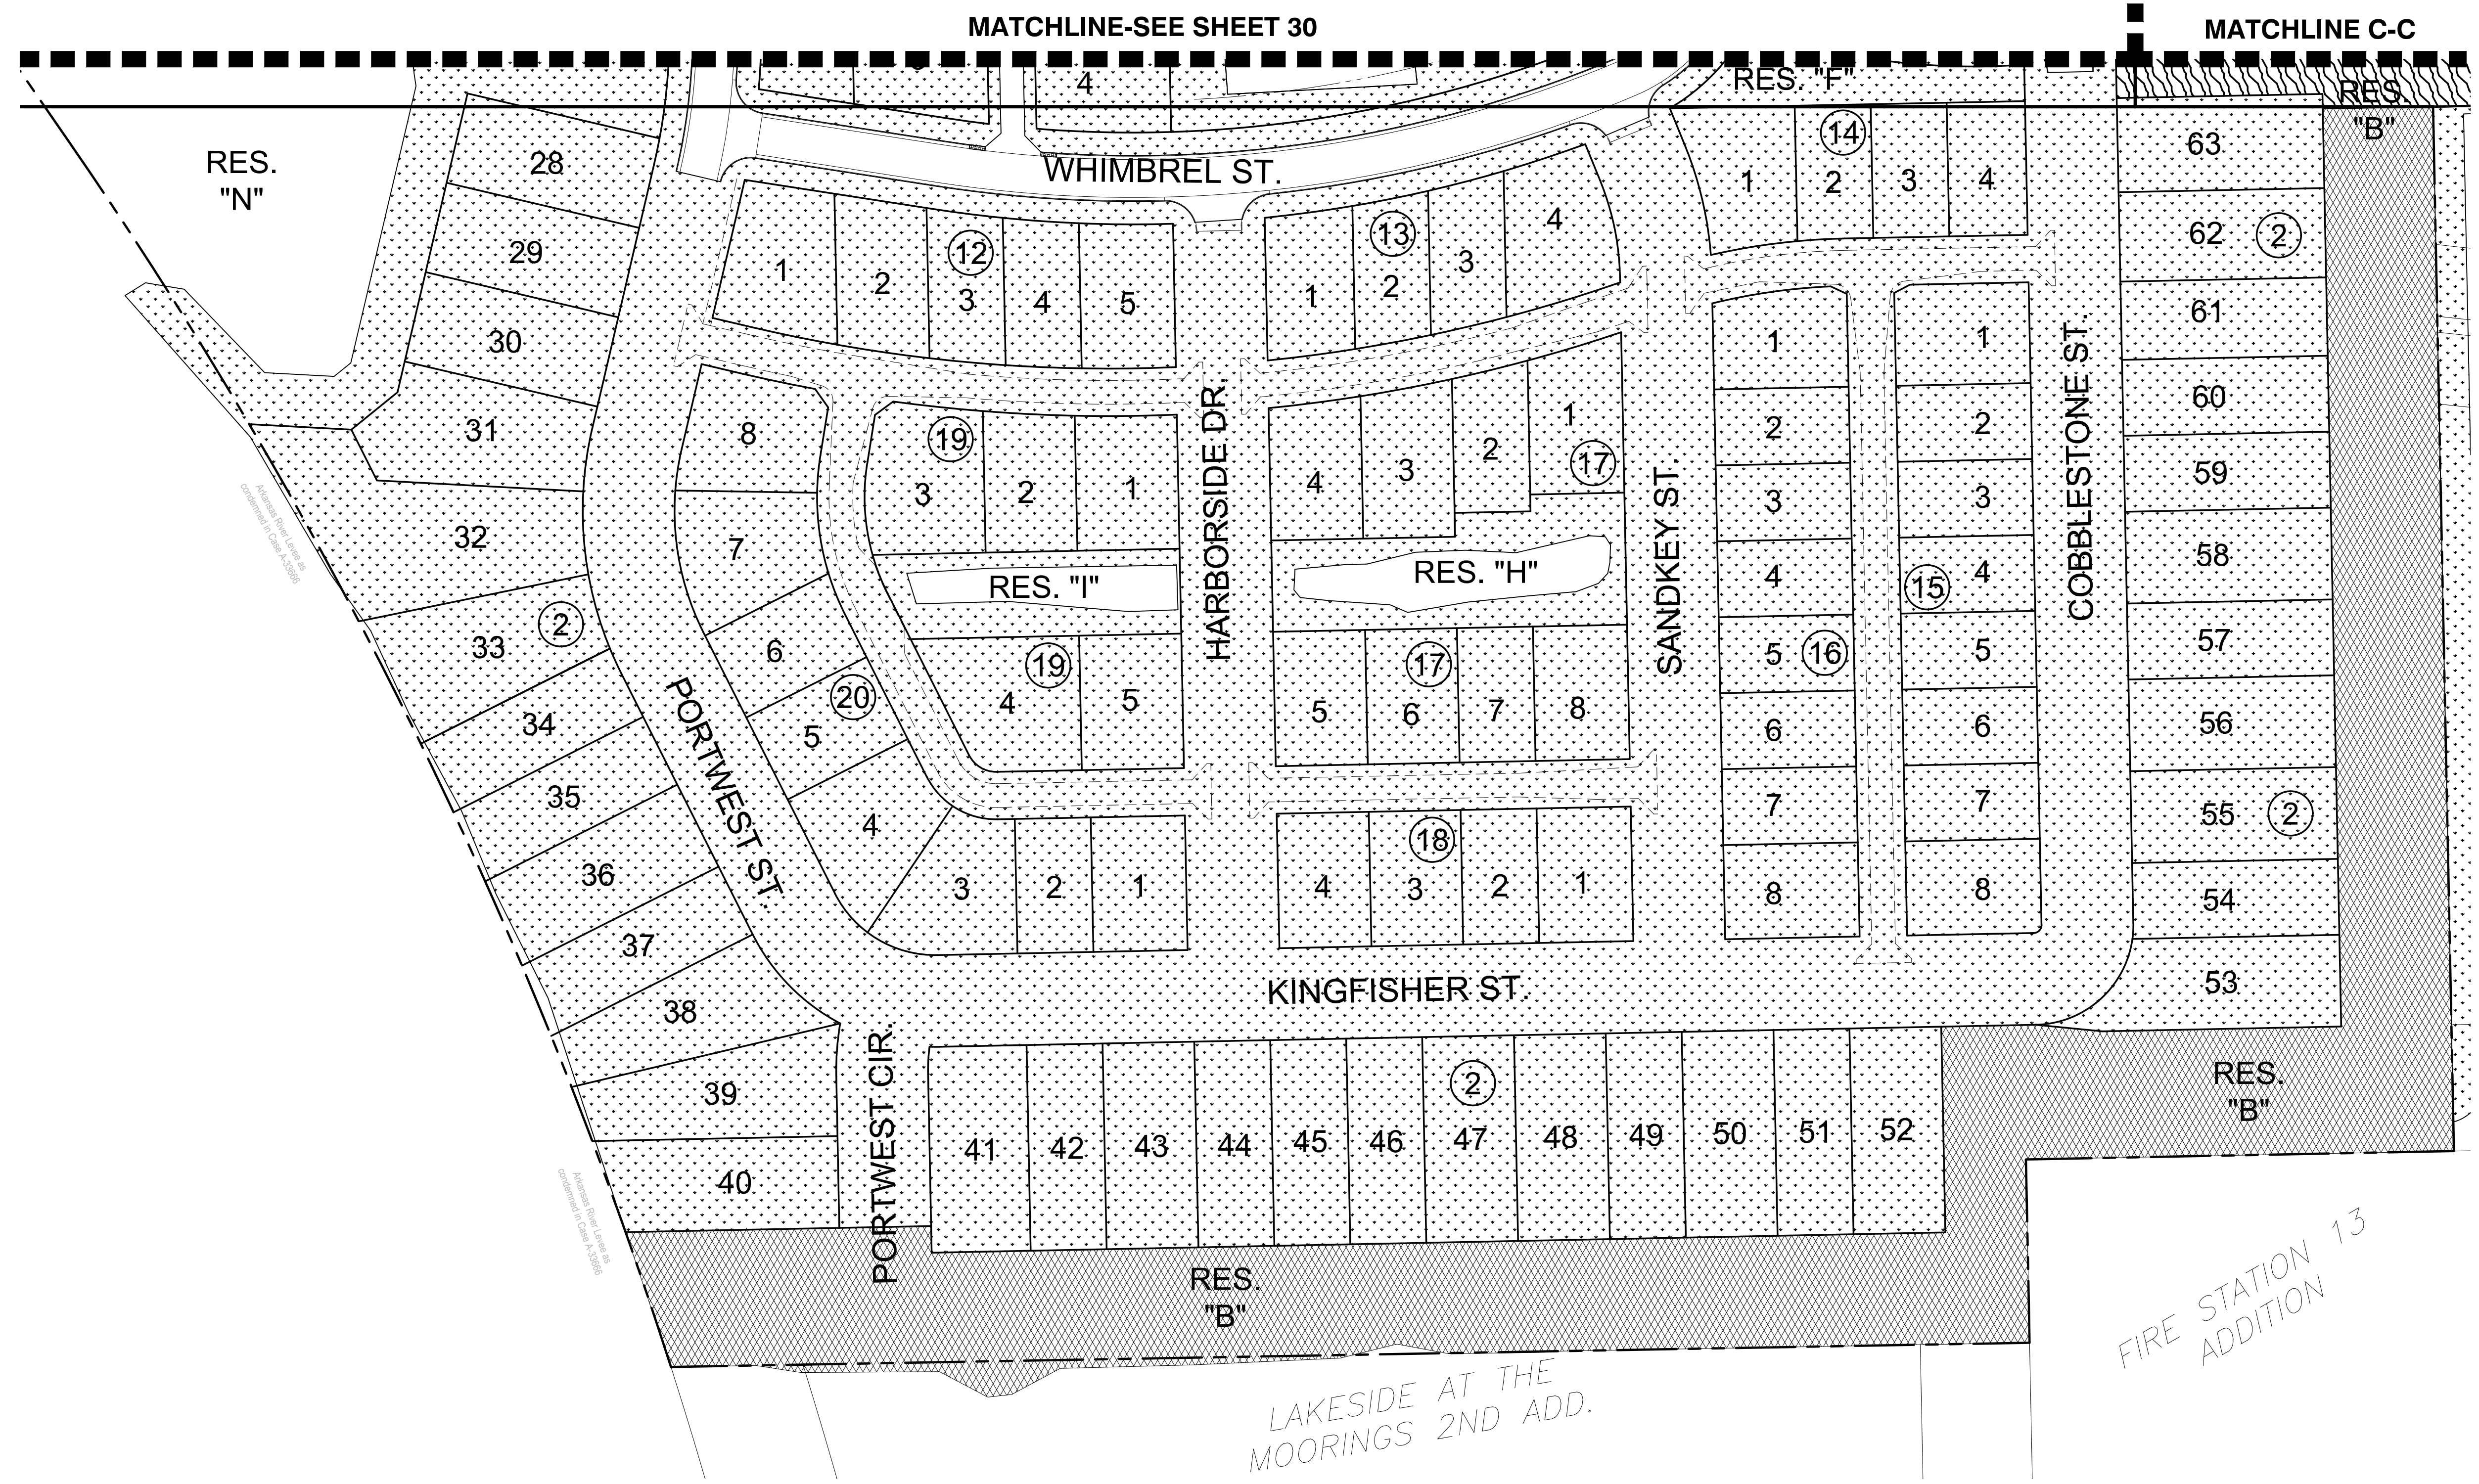

©2023  
 MKEC Engineering  
 All Rights Reserved  
 www.mkec.com  
 These drawings and their contents, including, but not limited to, all concepts, designs, & ideas are the exclusive property of MKEC Engineering (MKEC), and may not be used or reproduced in any way without the express consent of MKEC.

**SEEDING PLAN SOUTH**

PROJECT NO.	458-2022-085511
DATE	JAN. 2023
SCALE	1" = 60'
DESIGNED	DML
DRAWN	C-JL
CHECKED	SPE

NO.	REVISION	DATE

SHEET NO.  
 31 OF 43