


SCALE: 1" = 60'

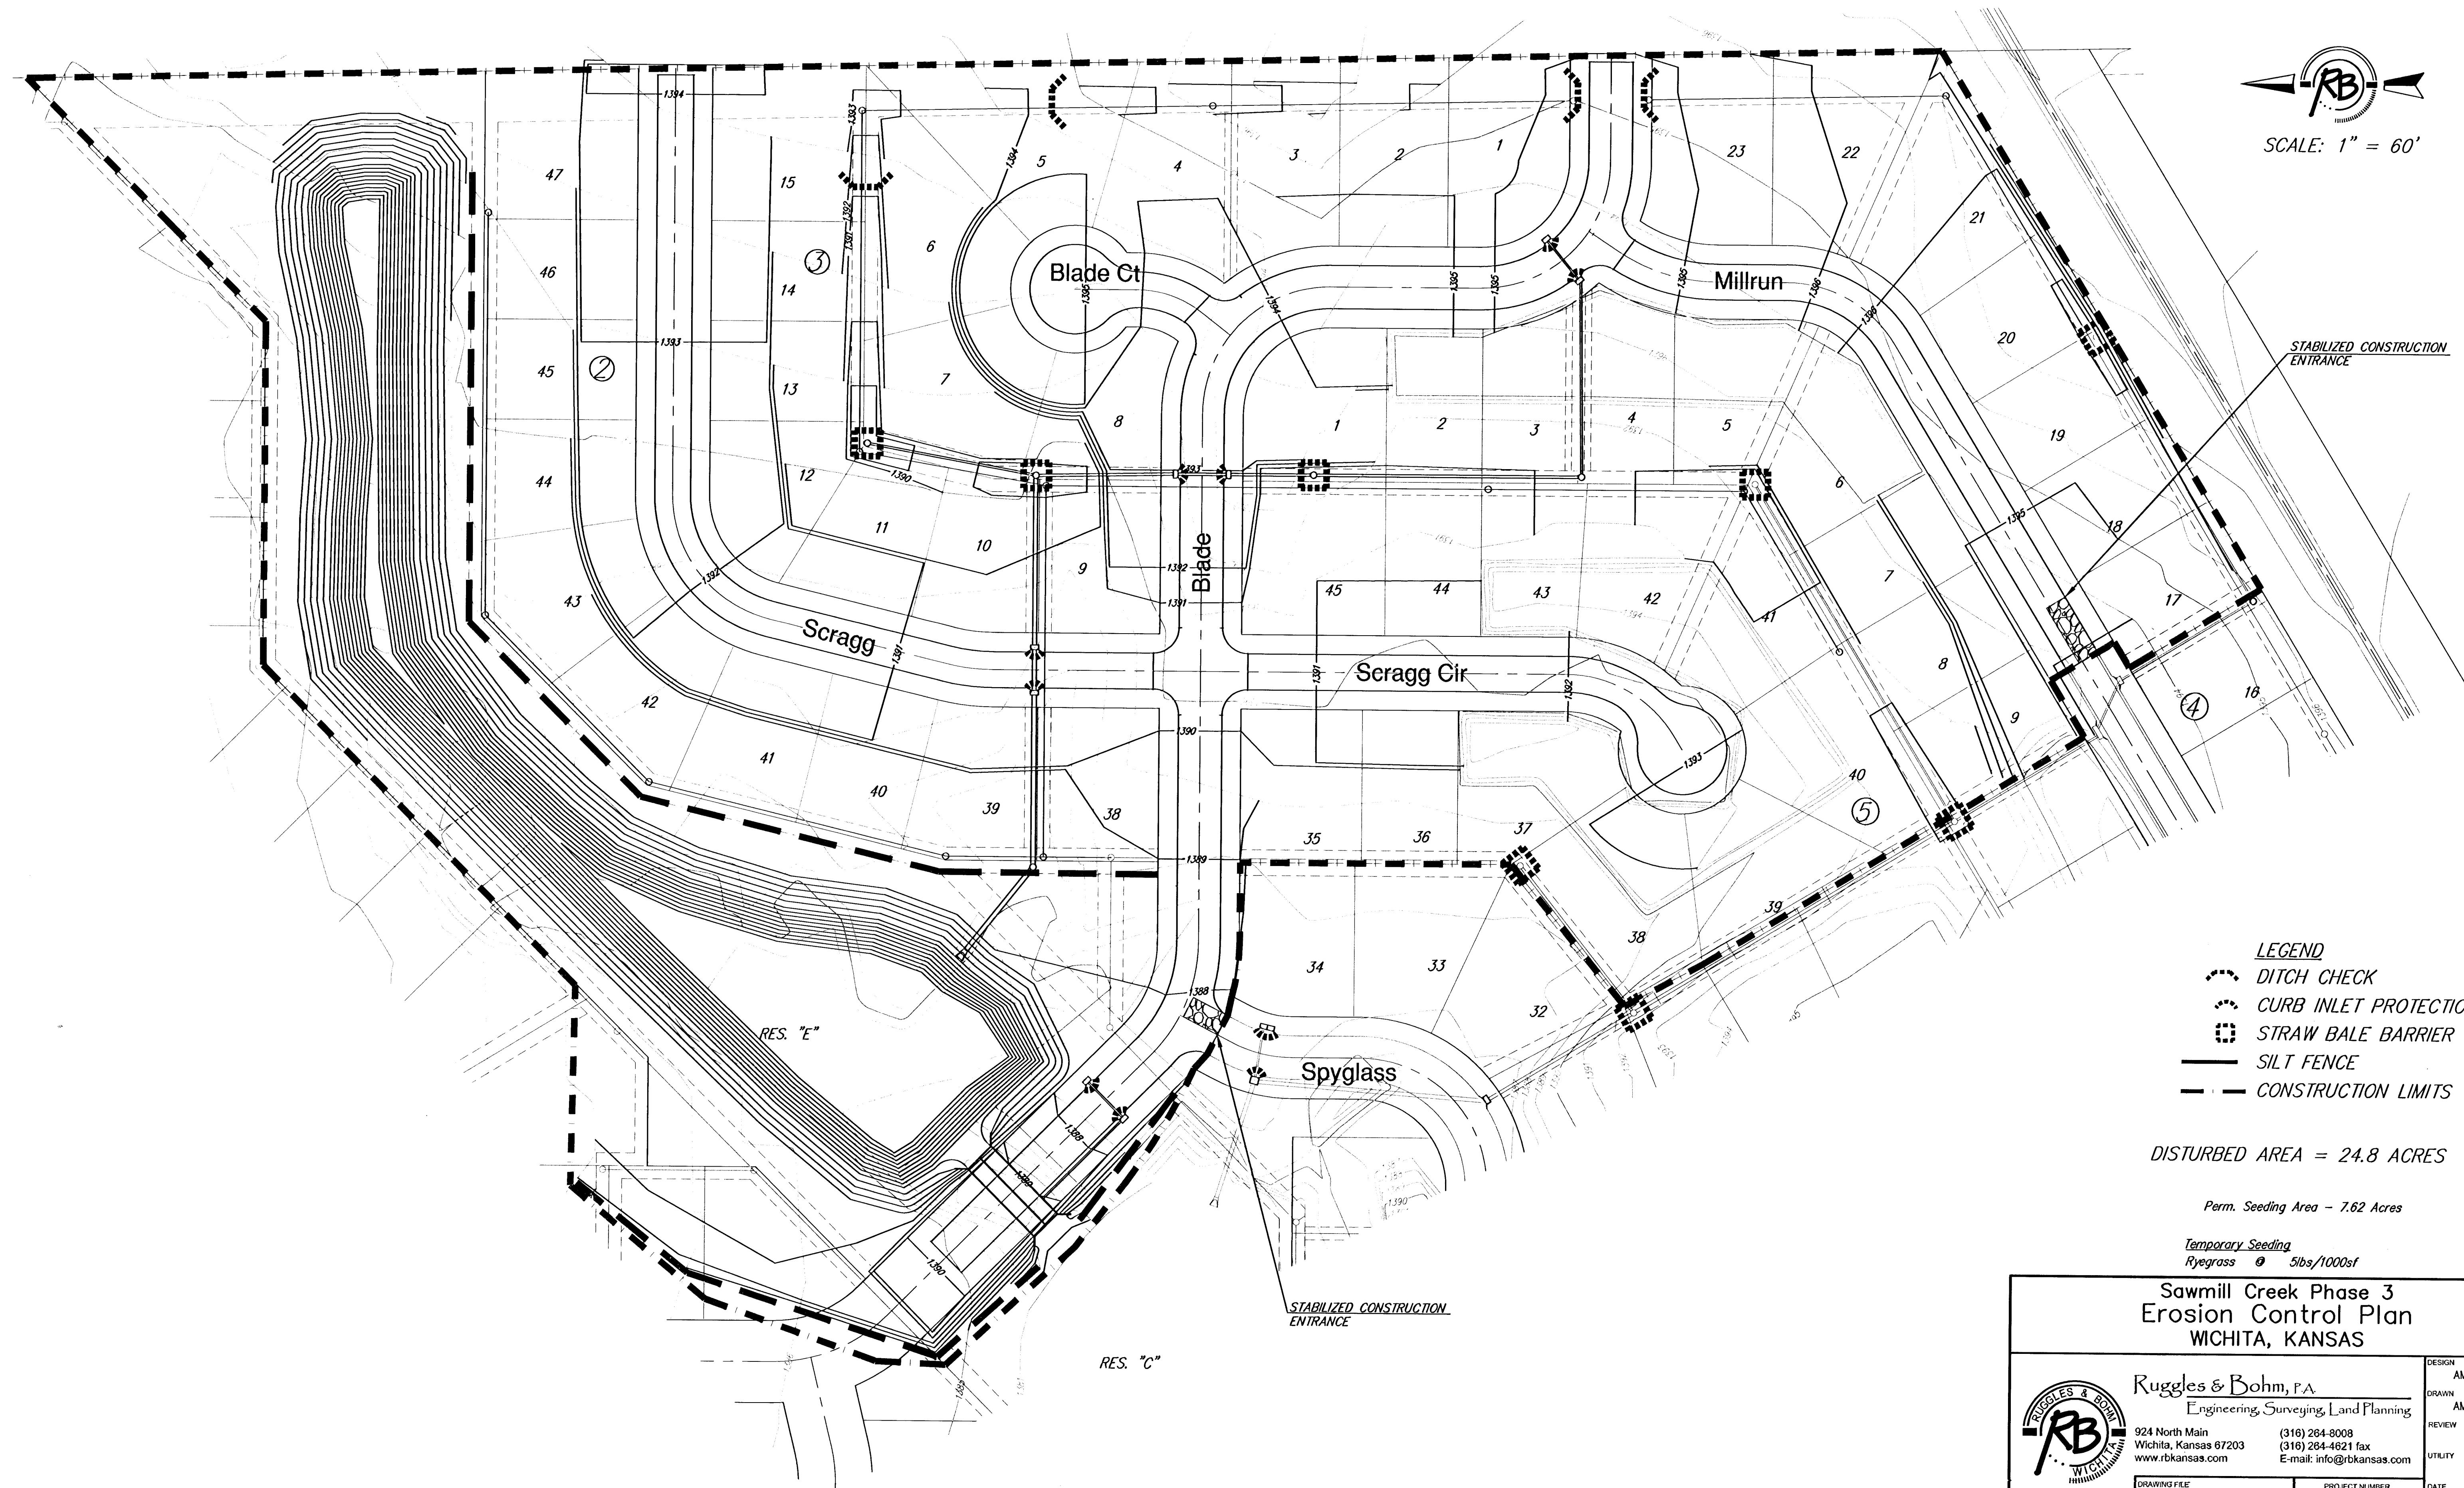

LEGEND


- DITCH CHECK
- CURB INLET PROTECTION
- STRAW BALE BARRIER
- SILT FENCE
- CONSTRUCTION LIMITS

DISTURBED AREA = 24.8 ACRES

Perm. Seeding Area - 7.62 Acres

Temporary Seeding
Ryegrass @ 5lbs/1000sf

**Sawmill Creek Phase 3
Erosion Control Plan
WICHITA, KANSAS**

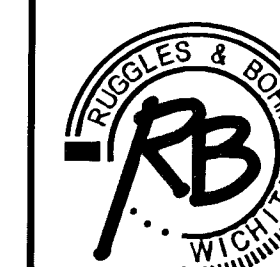

Ruggles & Bohm, P.A.
Engineering, Surveying, Land Planning
924 North Main
Wichita, Kansas 67203
www.rbkansas.com
(316) 264-8008
(316) 264-4621 fax
E-mail: info@rbkansas.com

DRAWING FILE
Details [Site Grading 01]

PROJECT NUMBER
472-84123

DATE
Jan. 17, 2005

DESIGN AML	SHEET 14 OF 38
DRAWN AML	
REVIEW	
UTILITY	