


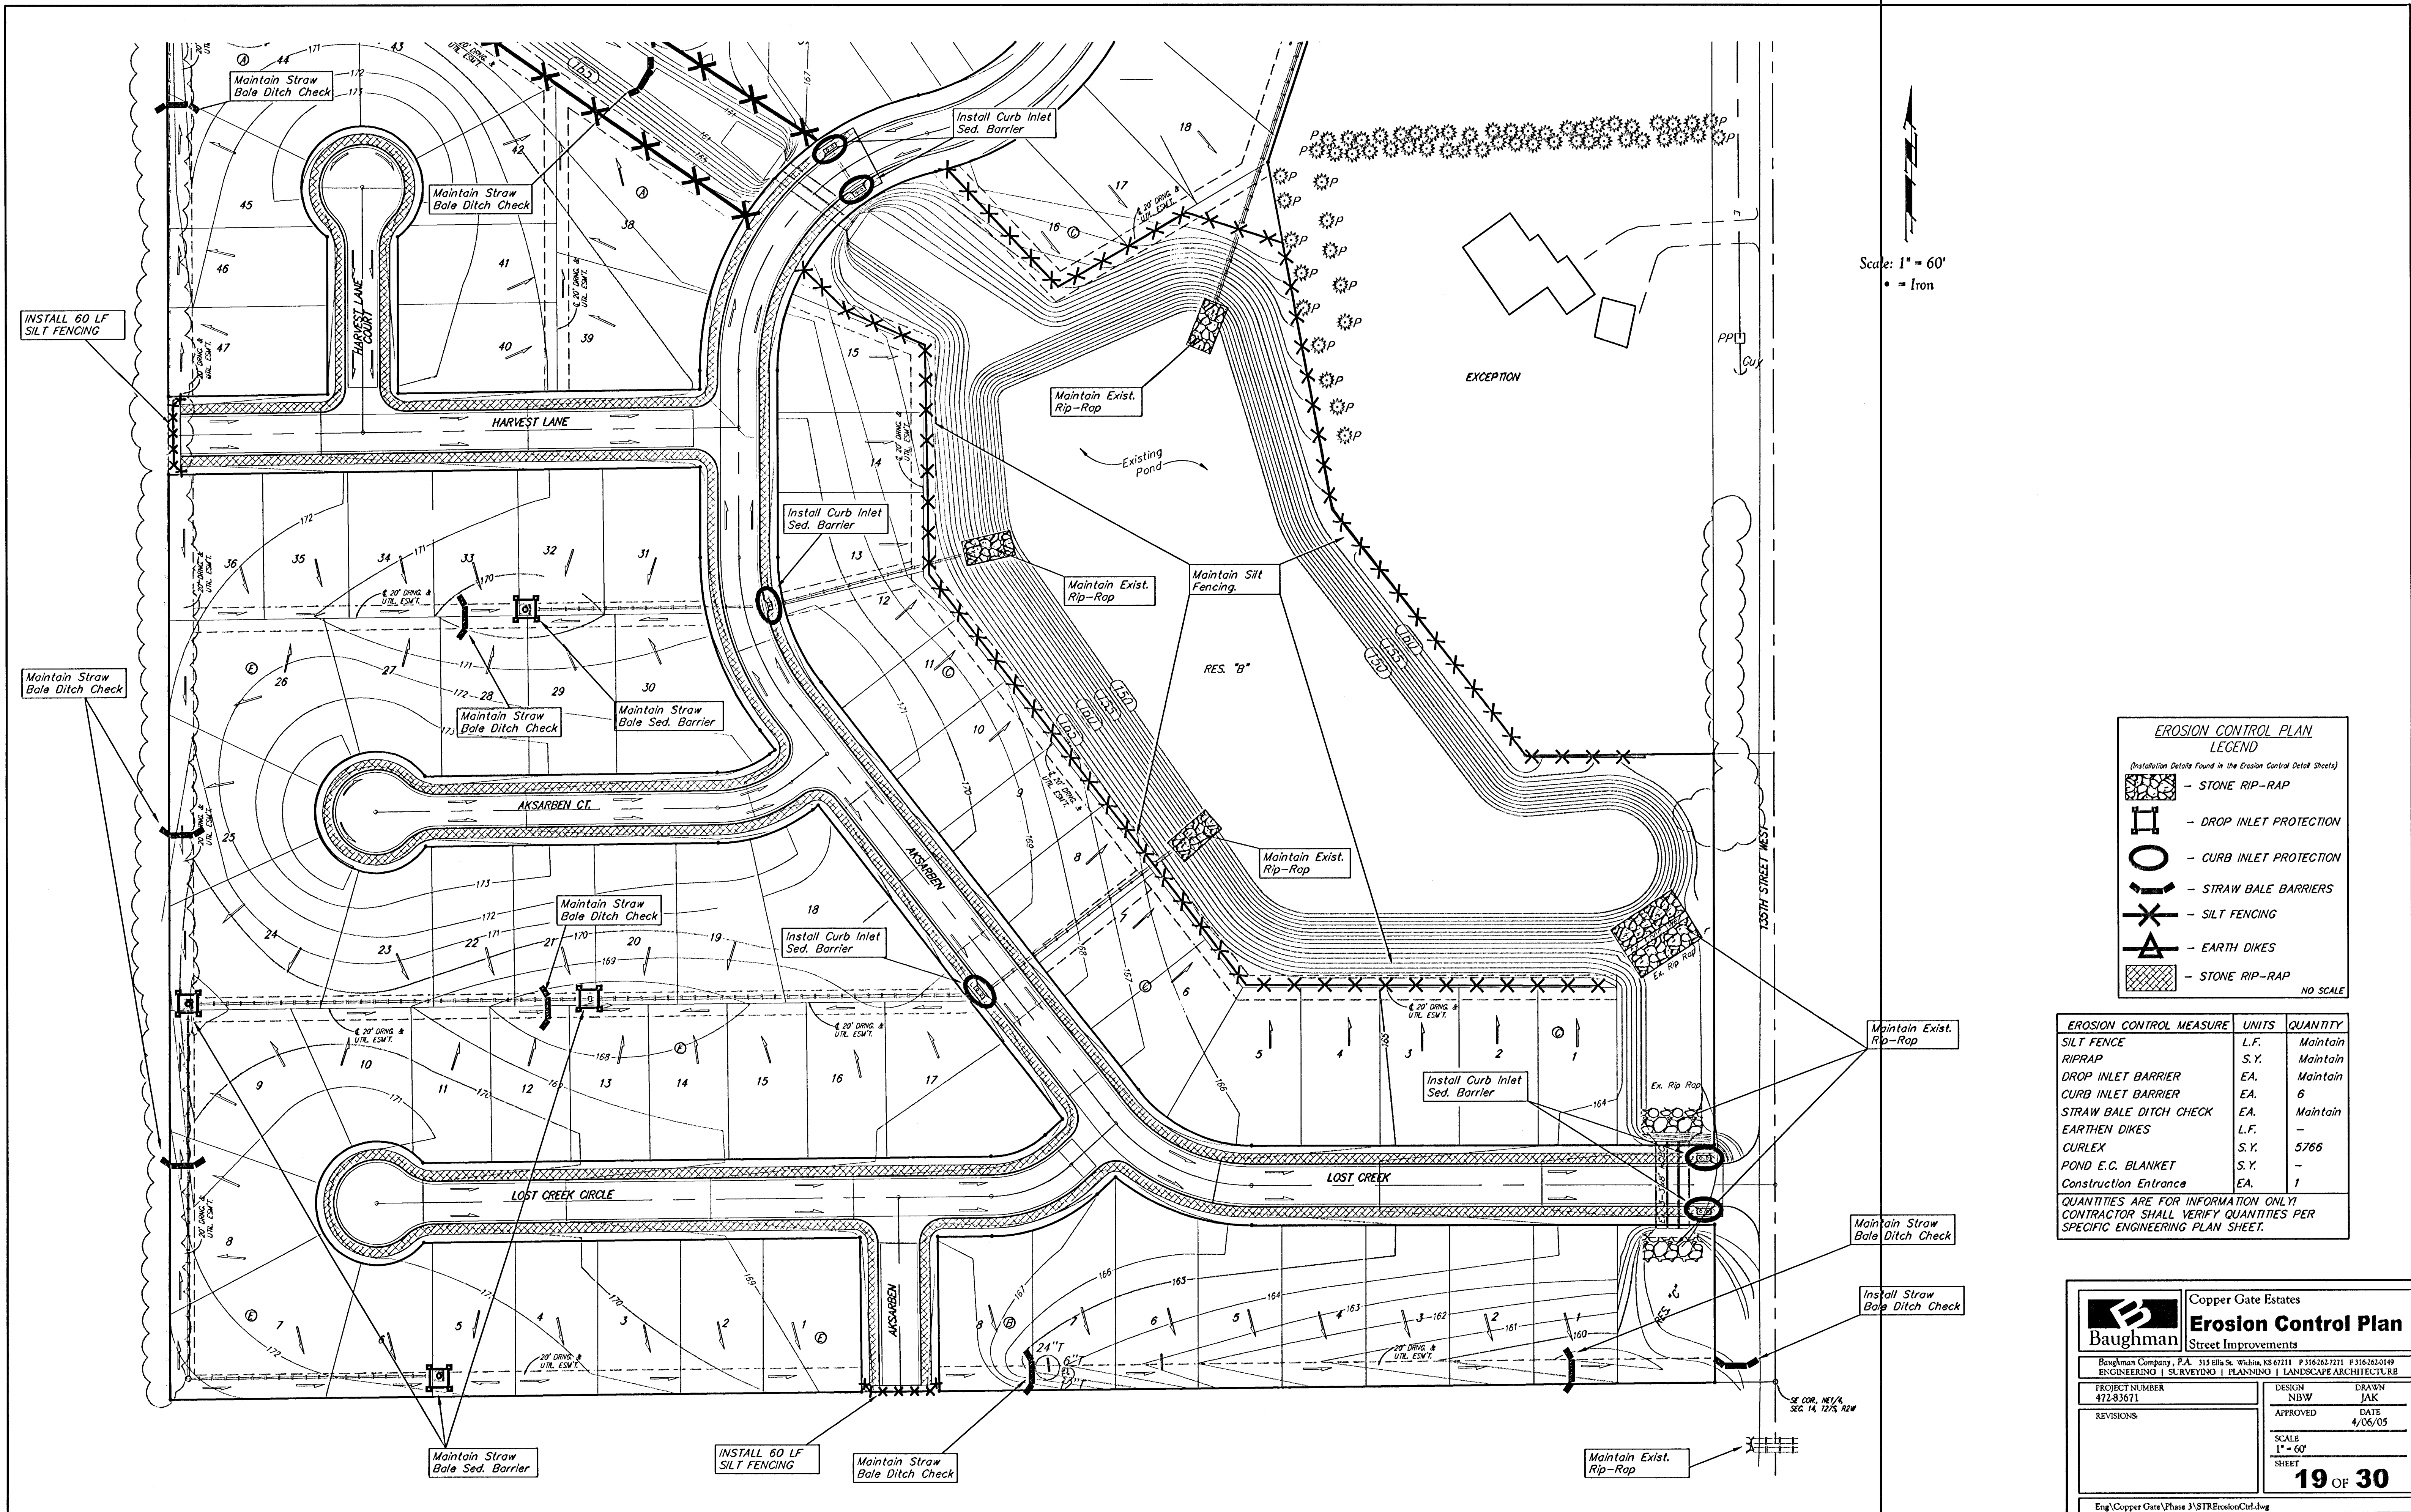

EROSION CONTROL PLAN
LEGEND
(Installation Details Found in the Erosion Control Detail Sheets)

- STONE RIP-RAP
- DROP INLET PROTECTION
- CURB INLET PROTECTION
- STRAW BALE BARRIERS
- SILT FENCING
- EARTH DIKES
- STONE RIP-RAP

NO SCALE

EROSION CONTROL MEASURE	UNITS	QUANTITY
SILT FENCE	L.F.	Maintain
RIPRAP	S.Y.	Maintain
DROP INLET BARRIER	EA.	Maintain
CURB INLET BARRIER	EA.	6
STRAW BALE DITCH CHECK	EA.	Maintain
EARTHEN DIKES	L.F.	-
CURLEX	S.Y.	5766
POND E.C. BLANKET	S.Y.	-
Construction Entrance	EA.	1

QUANTITIES ARE FOR INFORMATION ONLY!
CONTRACTOR SHALL VERIFY QUANTITIES PER
SPECIFIC ENGINEERING PLAN SHEET.

Baughman

Copper Gate Estates
Erosion Control Plan
Street Improvements

Baughman Company, P.A. 315 Ellis St. Wichita, KS 67211 P 316-262-7221 F 316-262-0149
ENGINEERING | SURVEYING | PLANNING | LANDSCAPE ARCHITECTURE

PROJECT NUMBER 472-83671	DESIGN NBW	DRAWN JAK
REVISIONS:	APPROVED	DATE 4/06/05

SCALE 1" = 60'	SHEET 19 OF 30
-------------------	-------------------

Eng:\Copper Gate\Phase 3\STRE\ErosionCtrl.dwg