
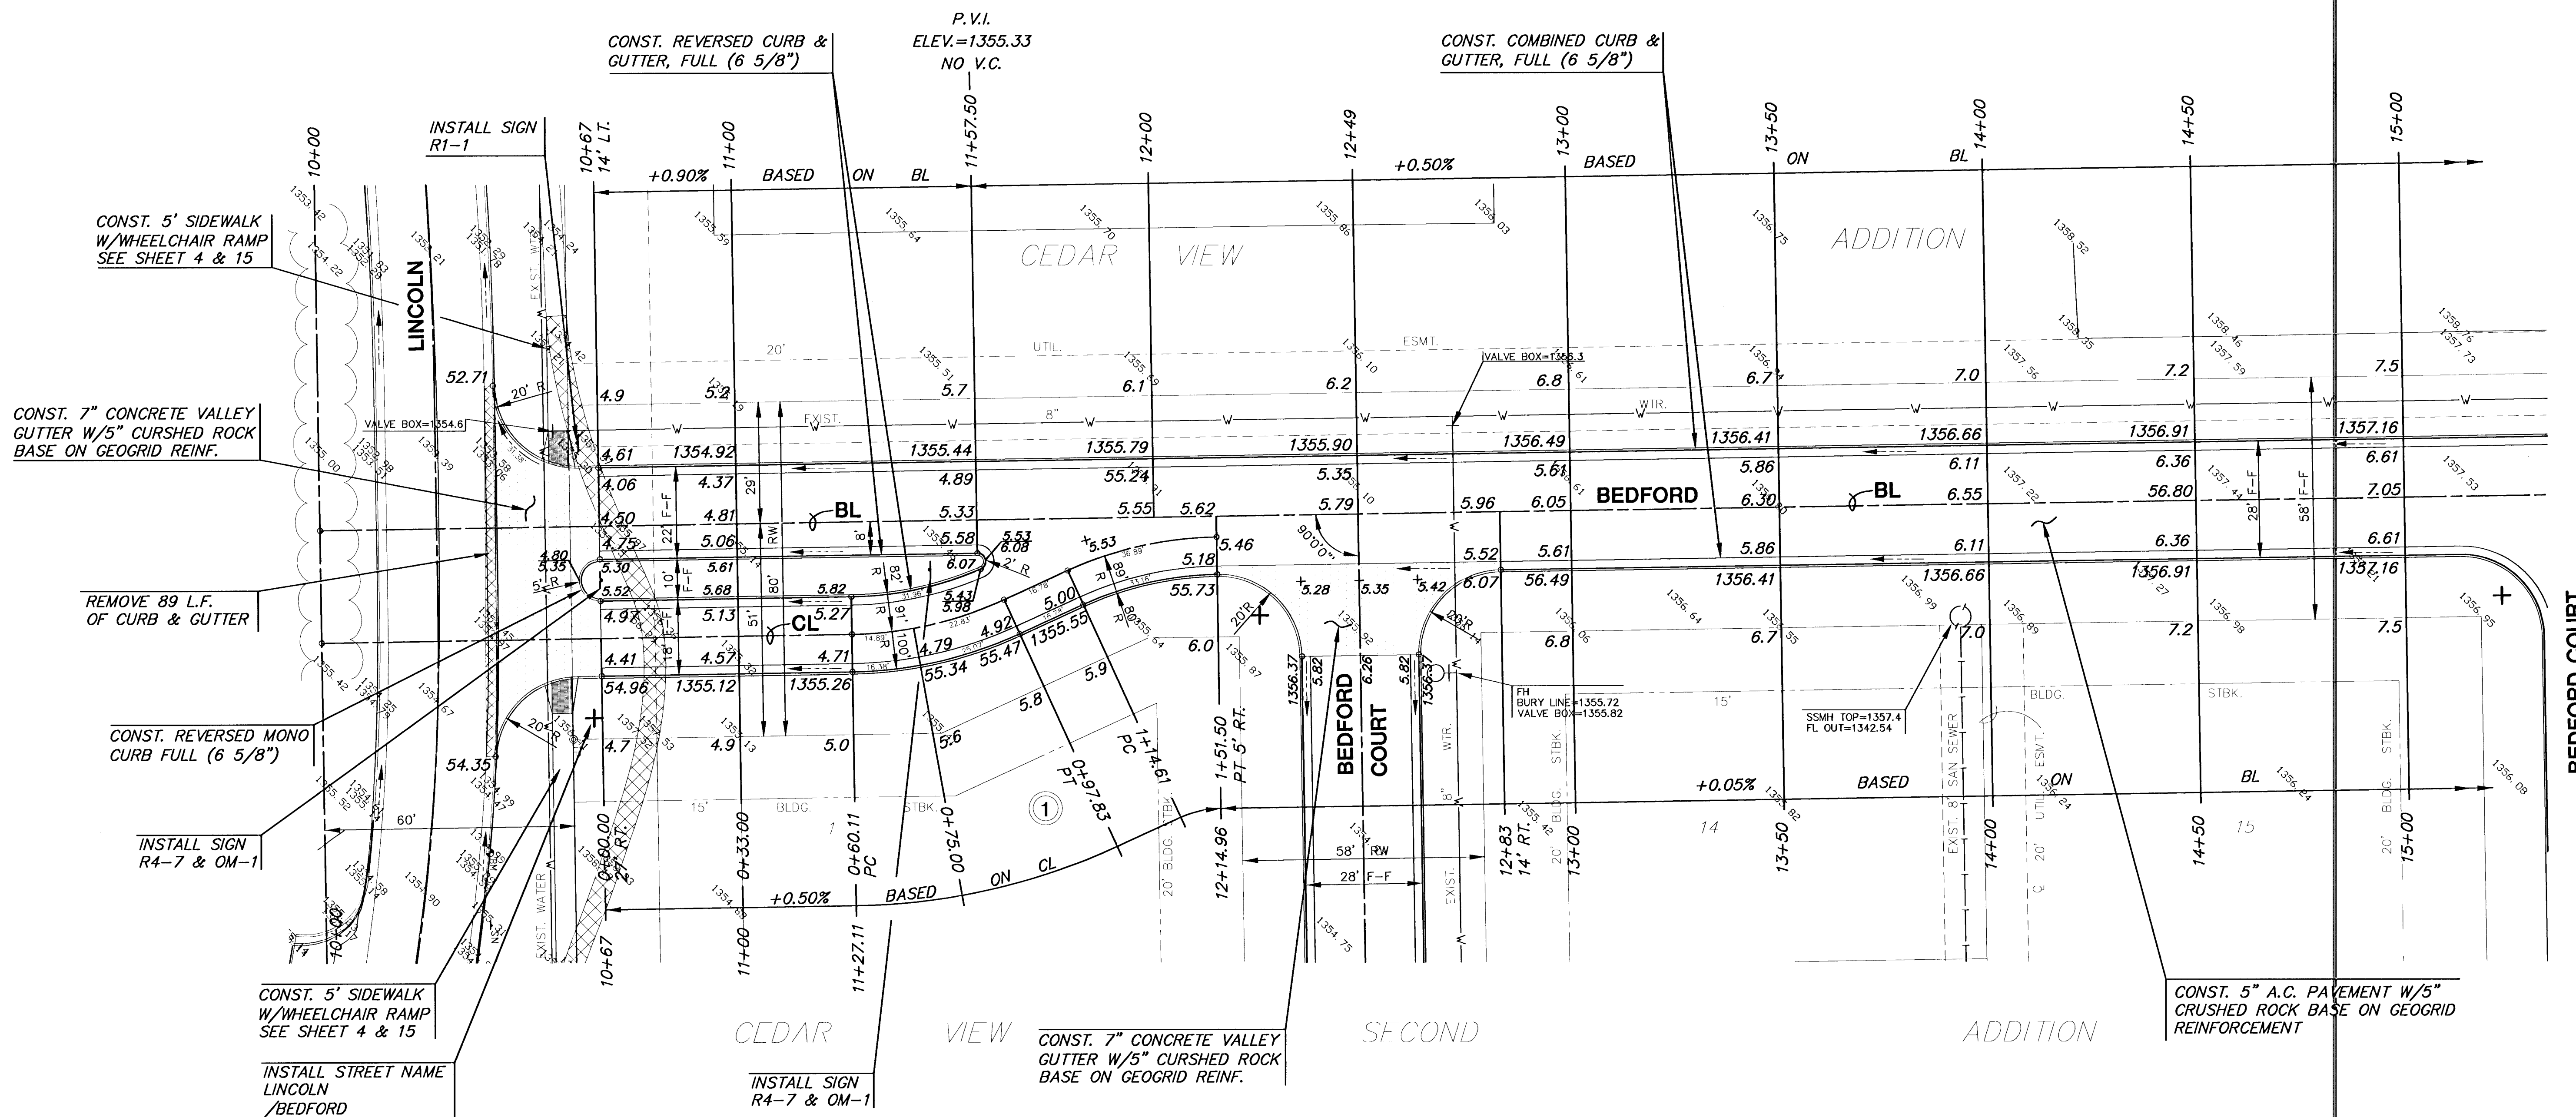


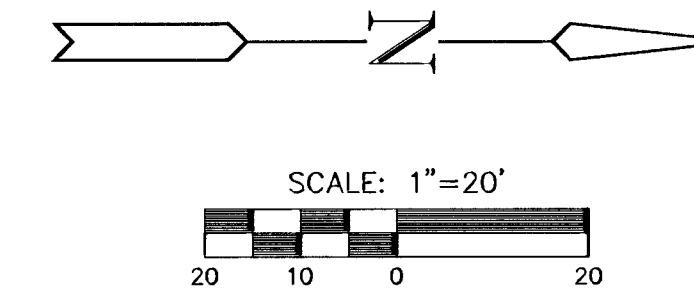


CURVE TABLE					
$\Delta = 23^{\circ}44'56''$ $R = 91.00'$ $T = 19.13'$ $L = 37.72'$ $LC = 37.45'$					
CURVE DATA BASED ON CENTERLINE $\Delta / 2 = 11^{\circ}52'28''$					
STATION	ARC	CHORD LENGTH		DEFLECTION	TOTAL DEFLECTION
		8' Off LtCb	8' Off RtCb		
0+60.11	—	—	—	00°00'00"	00°00'00"
0+75.00	14.89'	12.09'	17.65'	04°41'15"	04°41'15"
0+90.00	15.00'	12.18'	17.78'	04°43'20"	09°24'35"
0+97.83	7.83'	6.36'	9.29'	02°27'53"	11°52'28"
Def/Ft = 18.88872 Min.					

CURVE TABLE					
$\Delta = 23^{\circ}44'56''$ $R = 89.00'$ $T = 18.71'$ $L = 36.89'$ $LC = 36.63'$					
CURVE DATA BASED ON CENTERLINE $\Delta / 2 = 11^{\circ}52'28''$					
STATION	ARC	CHORD LENGTH		DEFLECTION	TOTAL DEFLECTION
		8' Off LtCb	8' Off RtCb		
1+14.61	—	—	—	00°00'00"	00°00'00"
1+30.00	15.39'	18.31'	12.43'	04°57'14"	04°57'14"
1+45.00	15.00'	17.84'	12.12'	04°49'42"	09°46'56"
1+51.50	6.50'	7.74'	5.26'	02°05'32"	11°52'28"
Def/Ft = 19.31318 Min.					

NOTE:
TOP OF CURB ELEVATIONS SHOWN ARE
FOR FULL CURB.

LEGEND
+ STREET SIGN & SIGN LOCATION
(SEE SIGN ASSEMBLY TABLE
FOR TYPE & STATION OF SIGN)

 

PAVEMENT & SIDEWALK REMOVAL
(REMOVE TO NEAREST JOINT. COST
SUBSIDIARY TO SITE CLEARING.)

MKEC
ENGINEERING CONSULTANTS
411 N. WEBB ROAD
WICHITA, KS. 67208
316-684-9600

CEDAR VIEW SECOND ADDITION
PROJECT NAME

PAVING PLAN
SHEET TITLE

DESIGN BY: **DFL**
DRAWN BY: **GR**
DATE: **FEBRUARY 2001**

CHECKED BY: **GJA**
DRAWING NAME: **00226E1**
SHEET / OF: **6 / 25**