


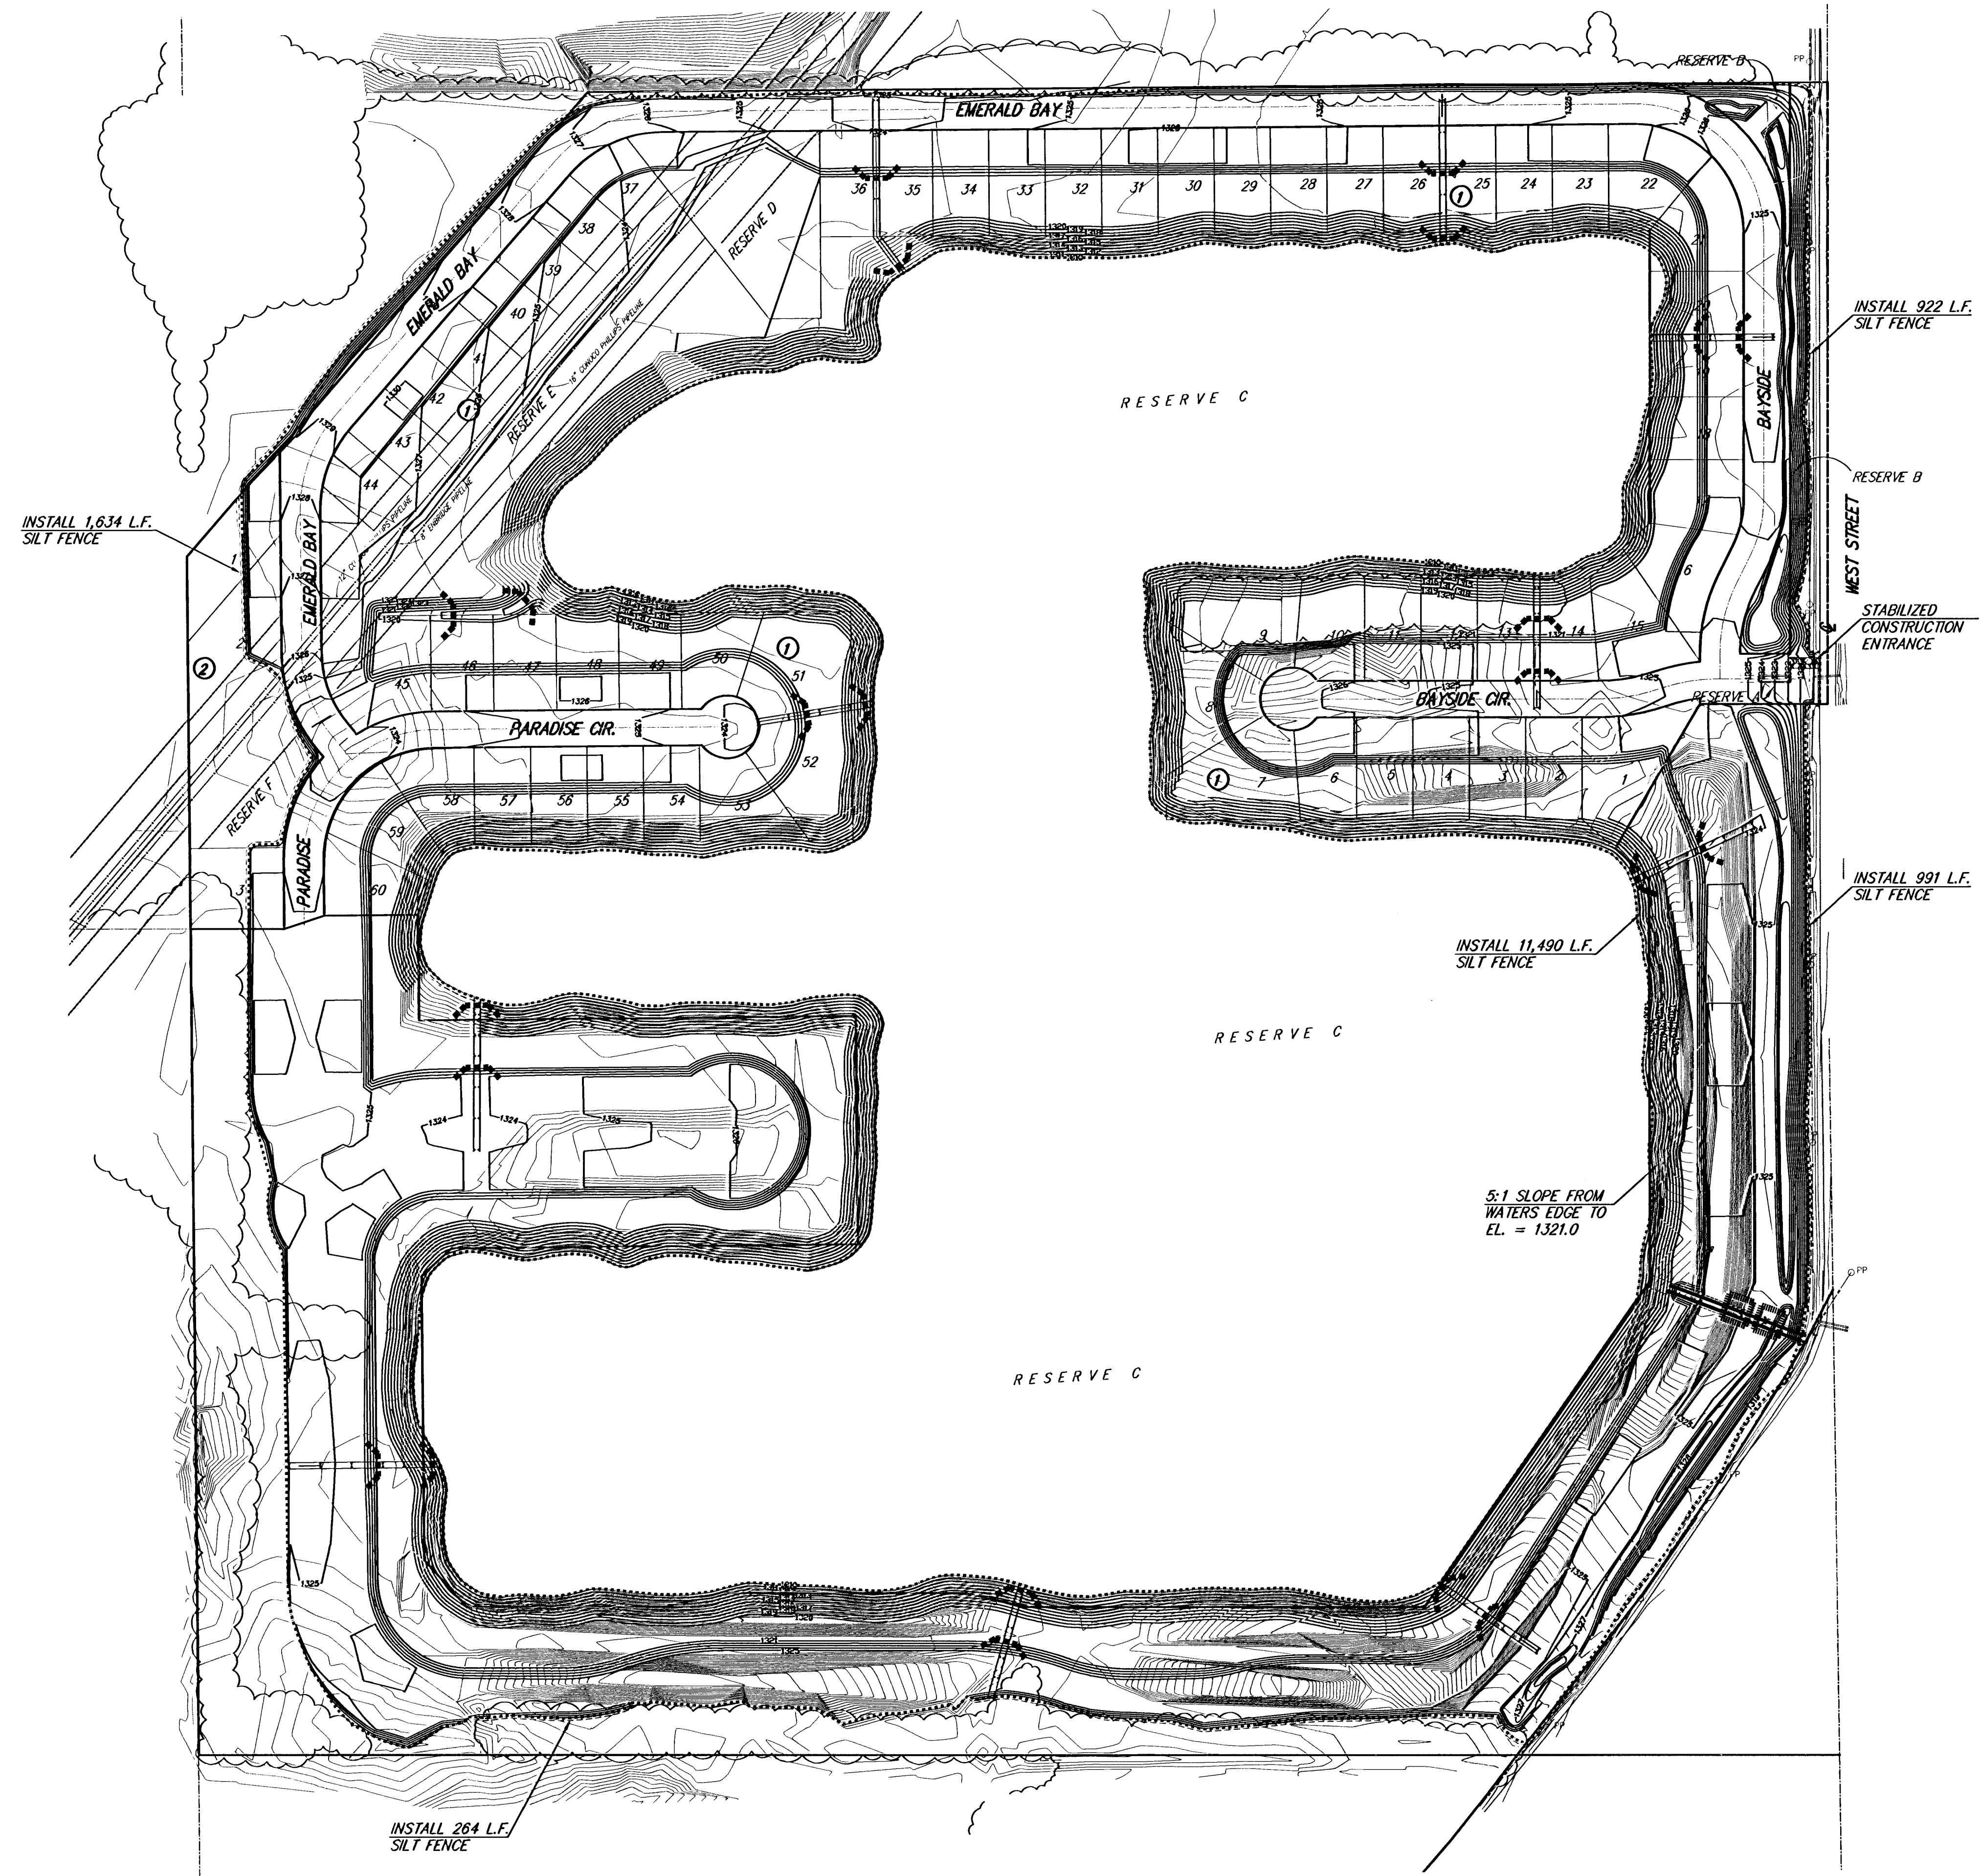

SCALE: 1" = 150'

- LEGEND**
- DITCH CHECK
 - CURB INLET PROTECTION
 - STRAW BALE BARRIER
 - SILT FENCE
 - CONSTRUCTION LIMITS


DISTURBED AREA = 7.3 ACRES

Temporary Seeding
Ryegrass @ 5lbs/1000sf

Permanent Seeding
Area = 13.32 acres

Note: permanent seeding area is to be from water's edge of pond up the 5:1 slope to an elevation of 1321.0.

**Emerald Bay Estates
Erosion Control Plan
WICHITA, KANSAS**

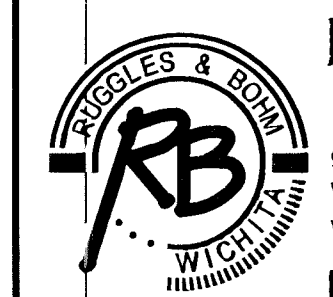

Ruggles & Bohm, P.A.
Engineering, Surveying, Land Planning
924 North Main
Wichita, Kansas 67203
www.rbkansas.com
(316) 264-8008
(316) 264-4621 fax
E-mail: info@rbkansas.com

PROJECT NUMBER
468-84140

DESIGN	AML
DRAWN	AML
REVIEW	
UTILITY	
DATE	Jan. 17, 2005

SHEET
9
OF
16