

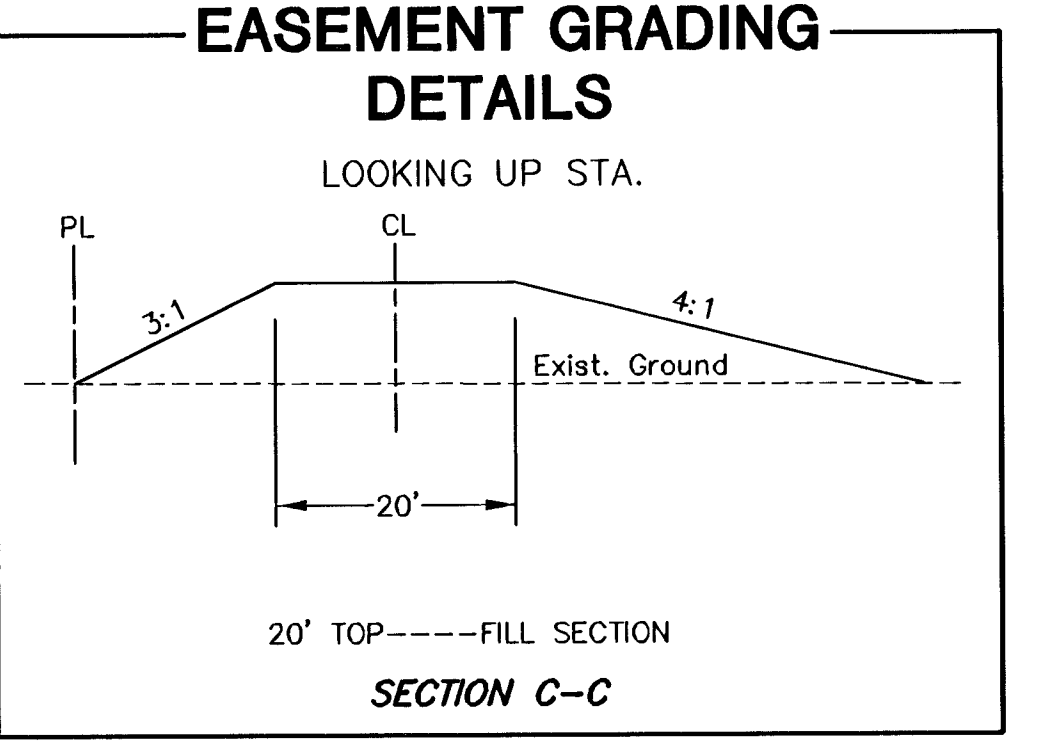
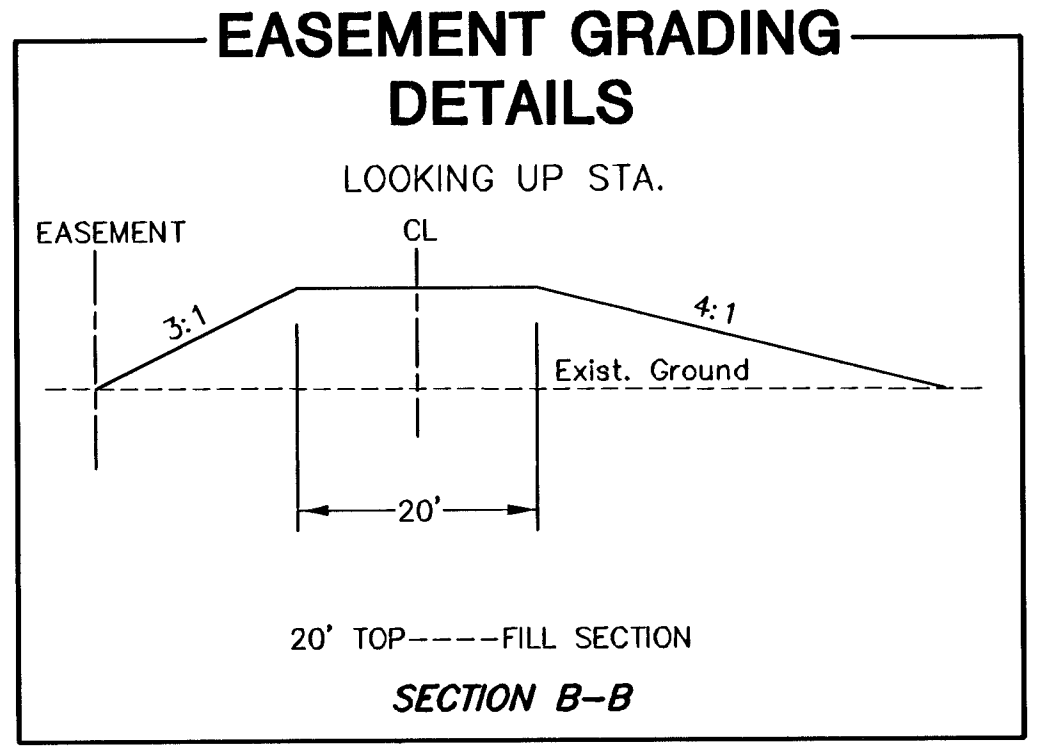
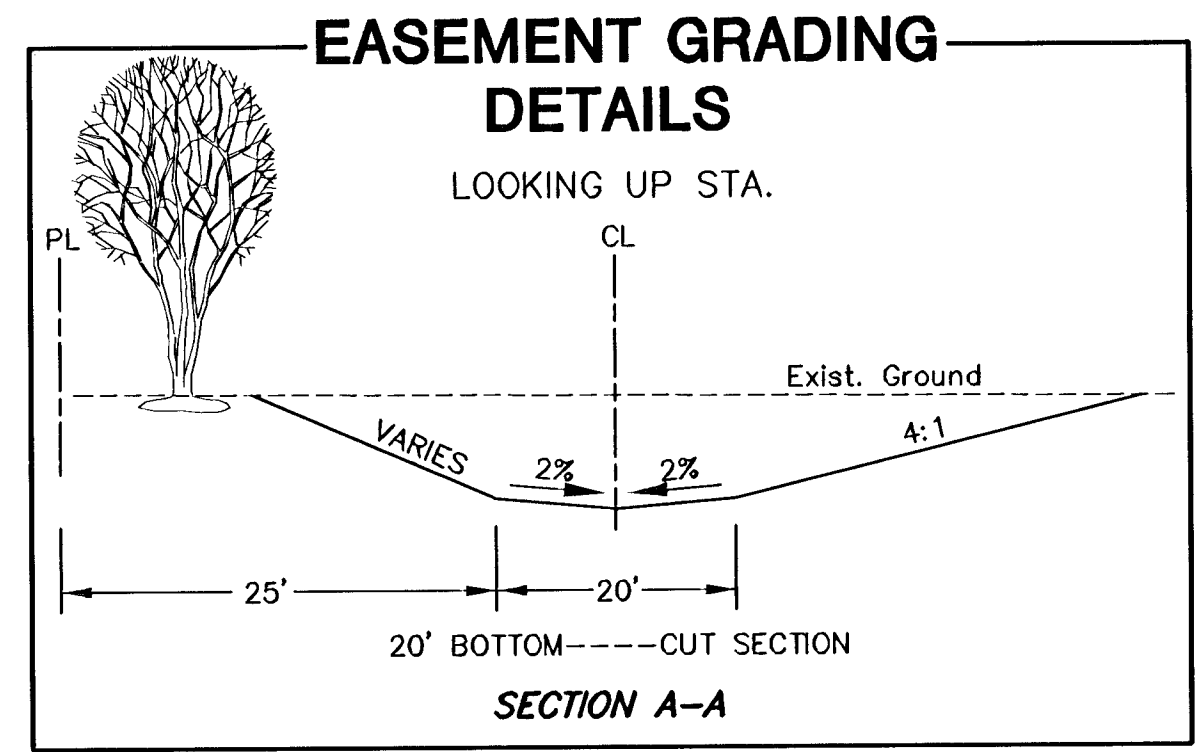
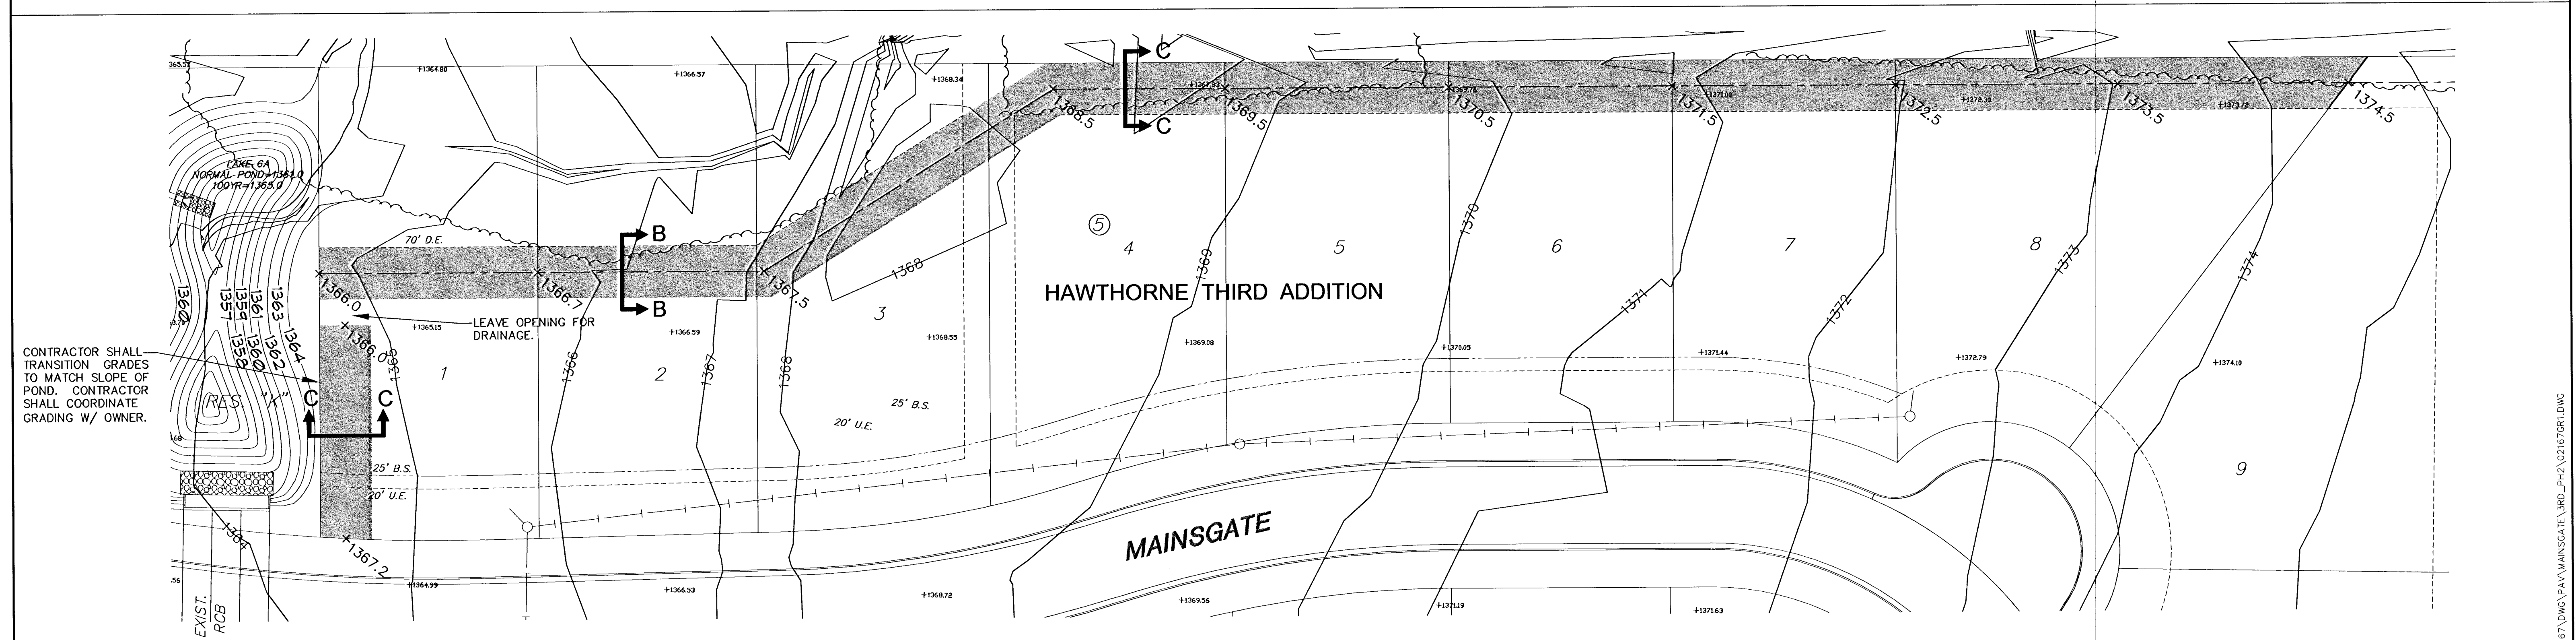


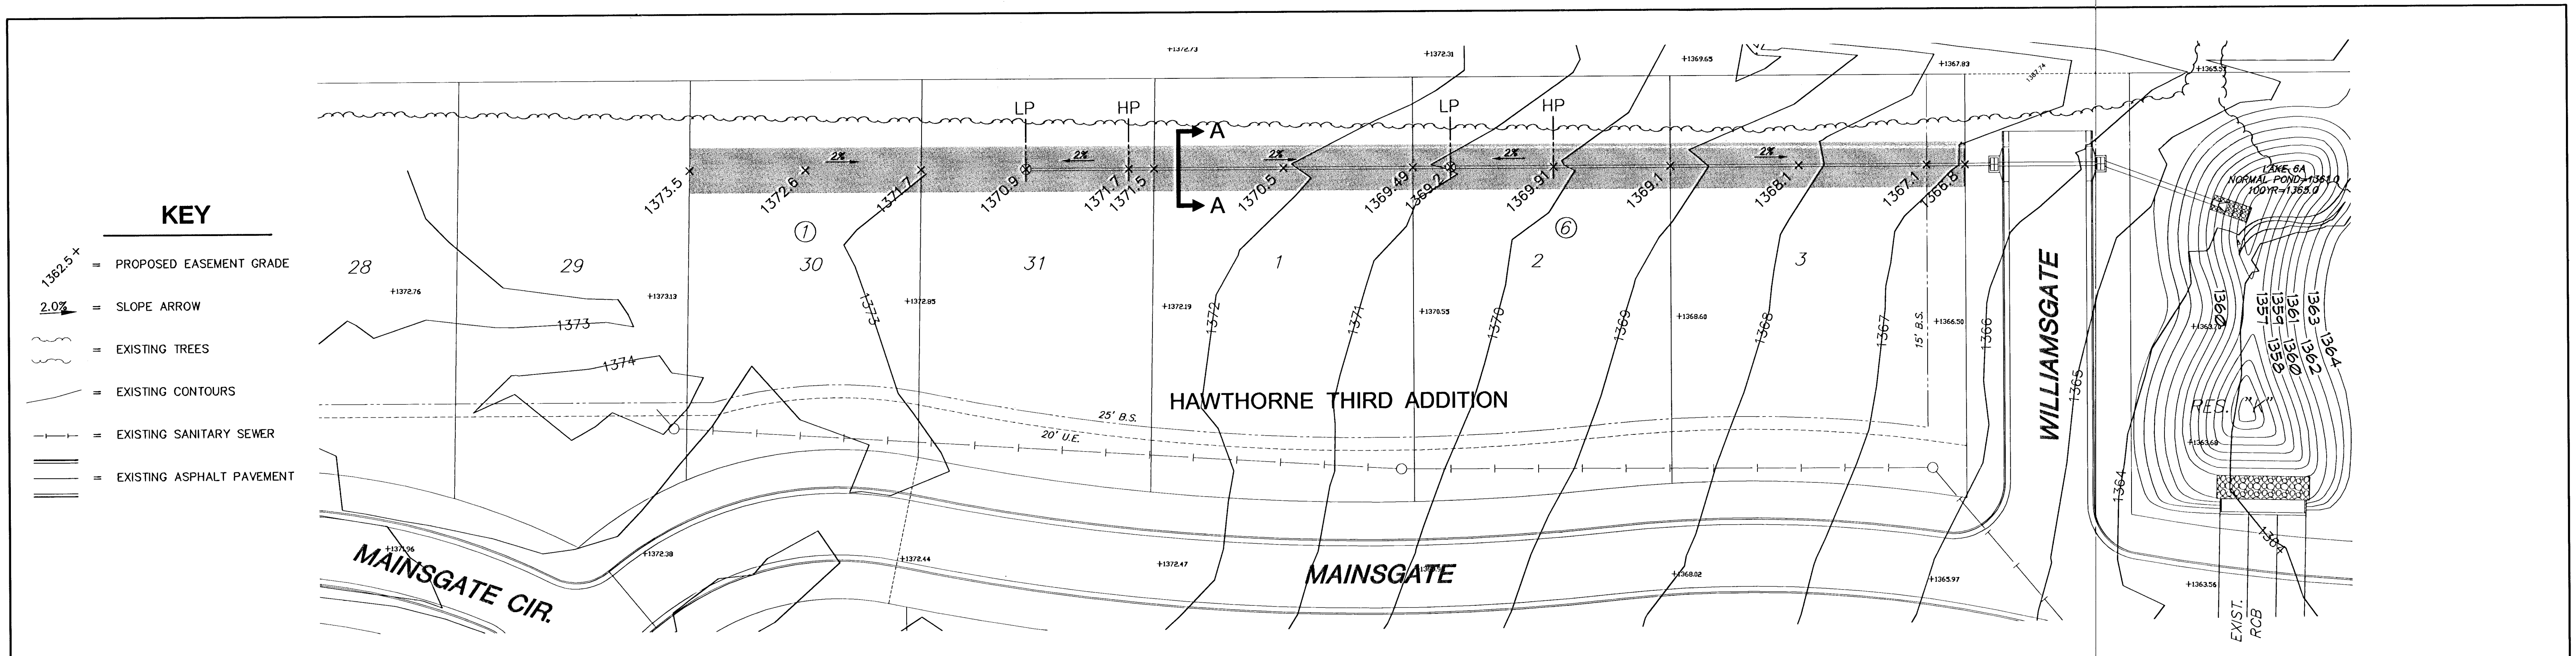

EARTHWORK

EASEMENT GRADING	
CUT	320 C.Y.
COMP. FILL	400 C.Y.

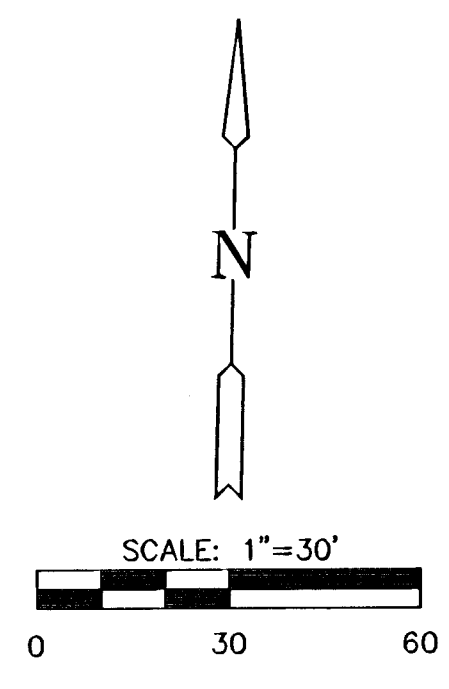

MKEC
ENGINEERING
CONSULTANTS
411 N. WEBB ROAD
WICHITA, KS. 67208
316-684-9600

HAWTHORNE 3RD ADDITION - PHASE 2

PROJECT NAME

EASEMENT GRADING PLAN

SHEET TITLE

DFL DESIGN BY.	MKEC DRAWN BY.	GJA CHECKED BY.
OCTOBER 2005 DATE	02167 JOB NO.	15 / 28 SHEET/OF

H:\CIVIL\02167\DWG\PAV\MAINSGATE\3RD_PH2\02167GR1.DWG