


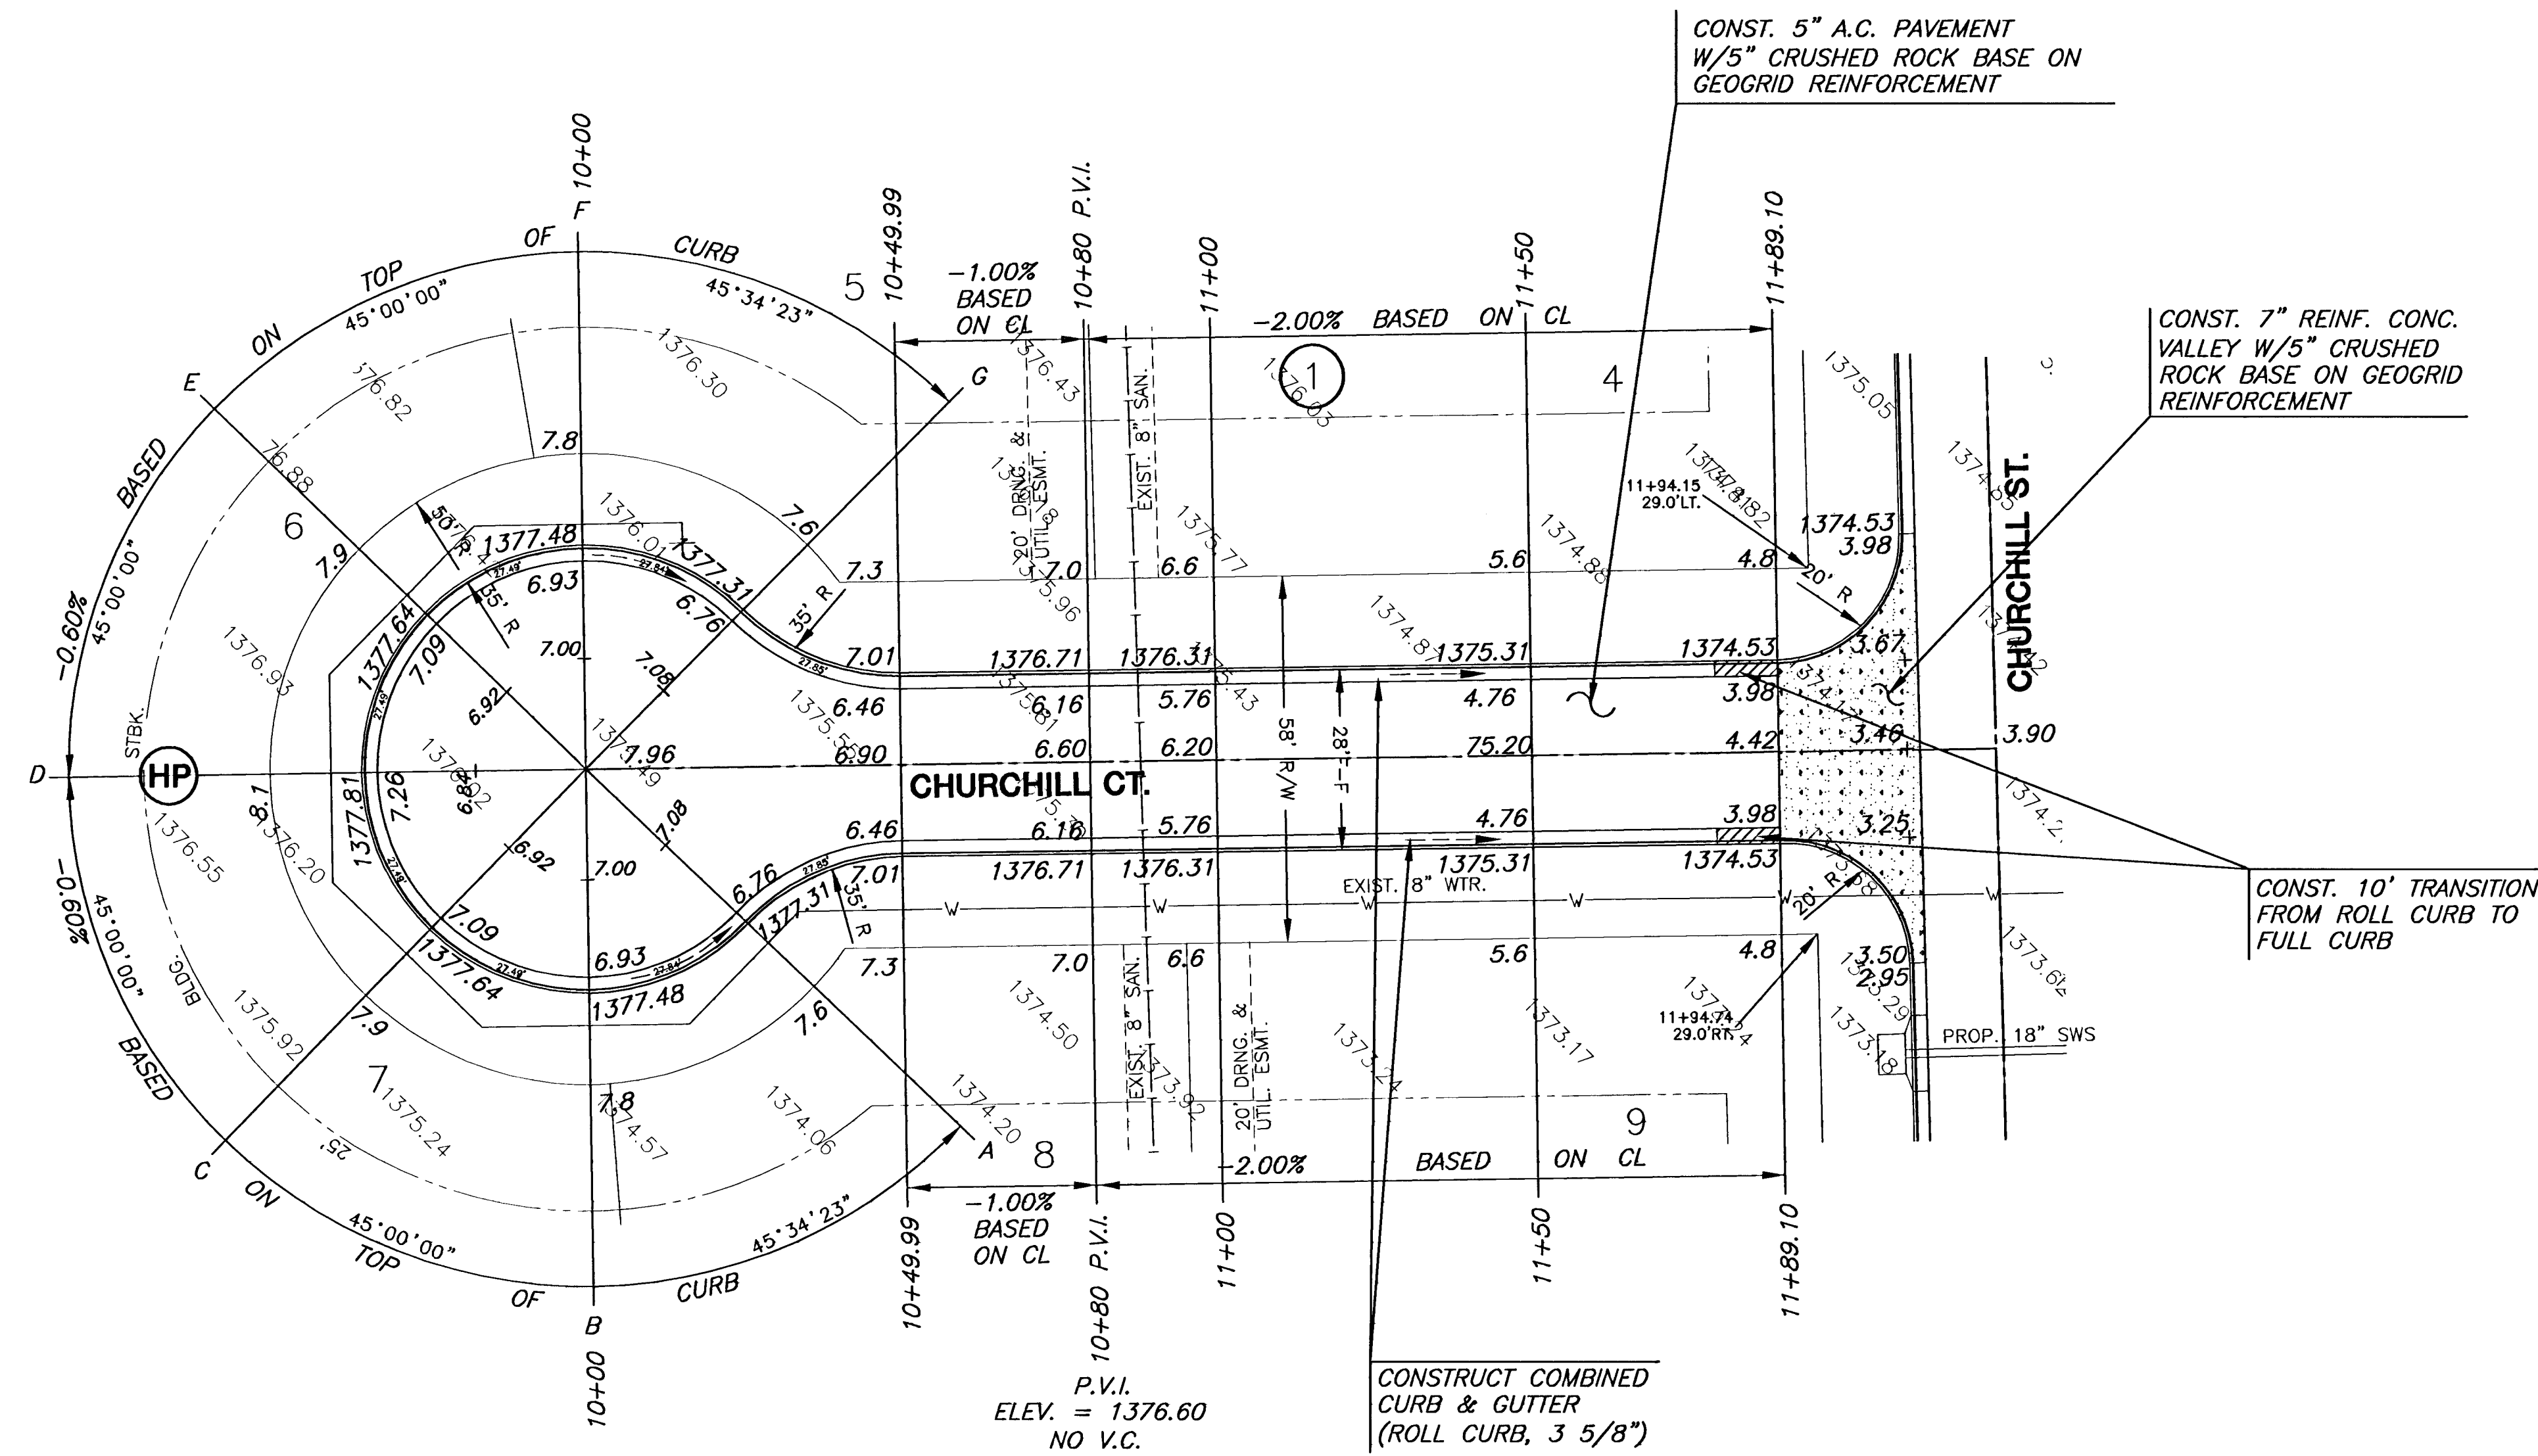

REED'S COVE 4TH ADDITION



REED'S COVE 4TH ADDITION

MKEC
ENGINEERING
CONSULTANTS, INC.

411 N. WEBB ROAD
WICHITA, K.S. 67206
316-684-9600

PAVING STREETS AND INCIDENTAL DRAINAGE
**REEDS COVE
FOURTH ADDITION**

**CHURCHILL CT.
PAVING PLAN**

SHEET TITLE
PROJECT NUMBER
472-84385

DESIGN BY: SRS
DRAWN BY: BFL
CHECKED BY: GJA

ISSUED: MARCH 2006
REVISED:

SHEET NO.
9 of 33

LEGEND
+ STREET SIGN & SIGN LOCATION
(SEE SIGN ASSEMBLY TABLE
FOR TYPE & STATION OF SIGN)

••••• = VALLEY GUTTER