


COURTYARDS AT THE MOORINGS
 PAVING & INCIDENTAL DRAINAGE PLANS FOR
 COLLECTOR PHASE - PART B

©2023 MKEC Engineering All Rights Reserved
 These drawings and their contents, including, but not limited to, all concepts, designs, & ideas are the exclusive property of MKEC Engineering (MKEC), and may not be used or reproduced in any way without the express consent of MKEC.

WHIMBREL ST. - SHEARWATER ST.

PROJECT NO.	472-2022-085819B	
DATE	SEPT. 2023	
SCALE	1" = 20'	
DESIGNED	DRAWN	CHECKED
DFL	JWC	SPE

NO.	REVISION	DATE

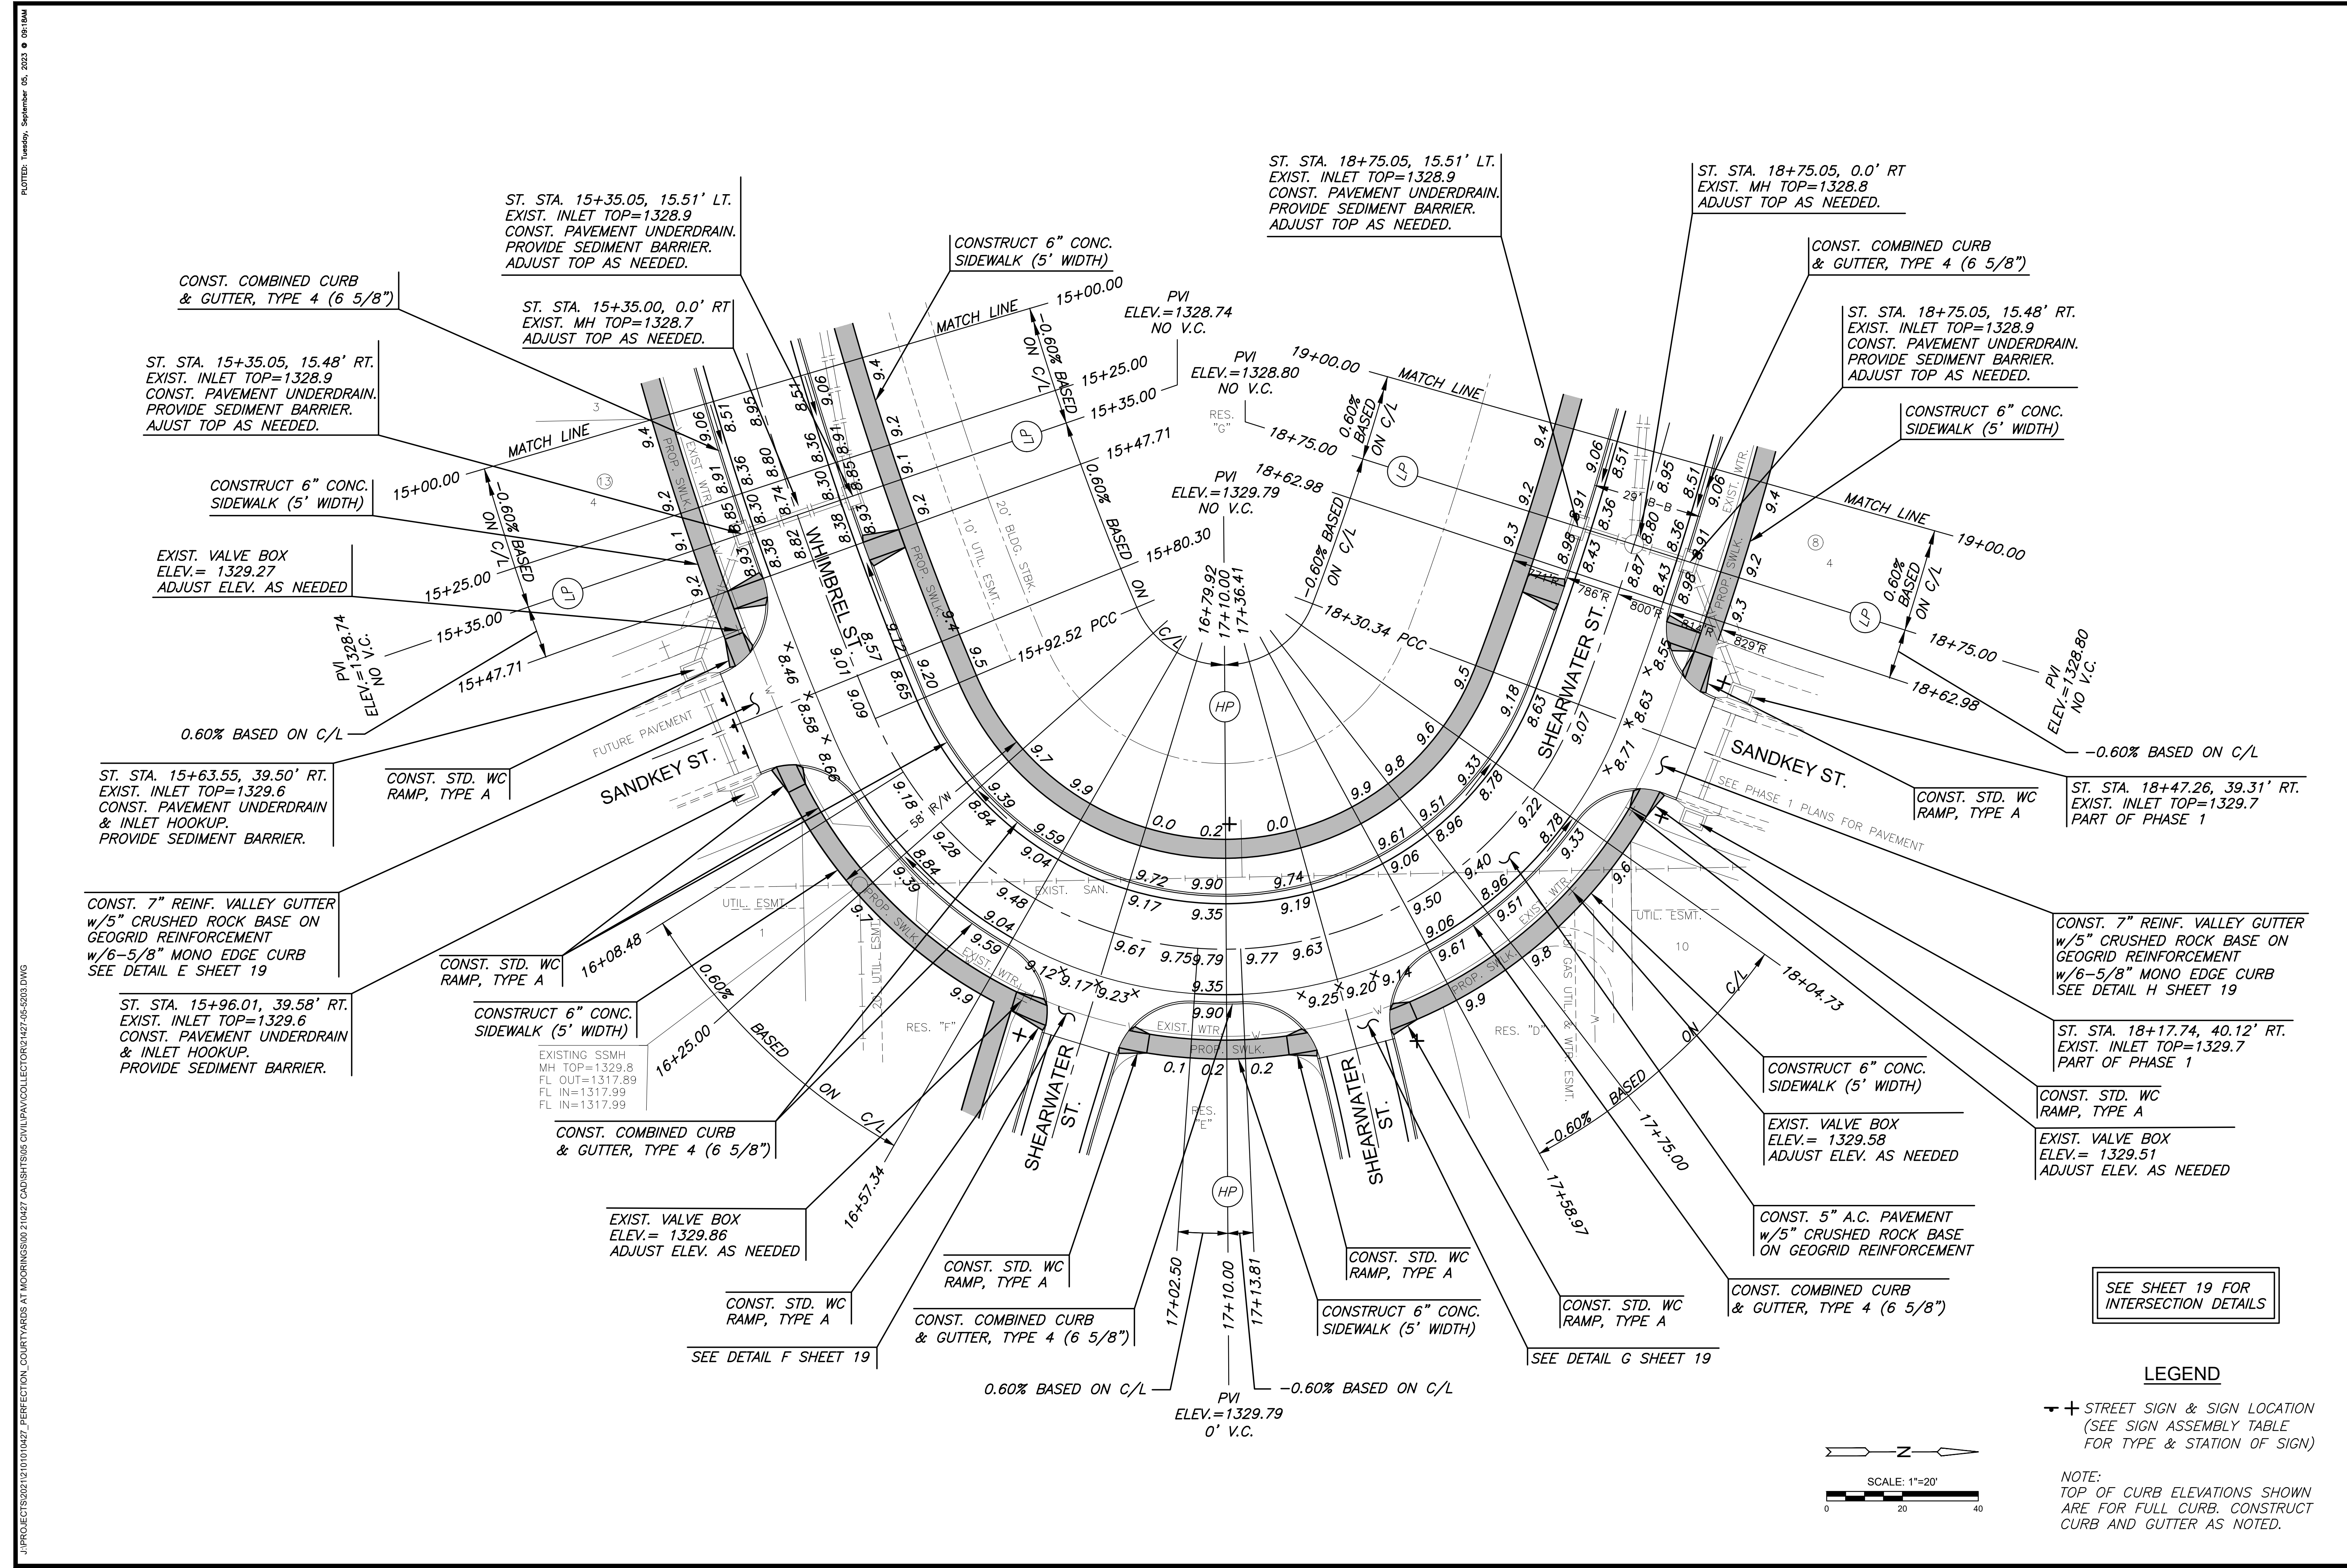

SEE SHEET 19 FOR INTERSECTION DETAILS

LEGEND

 STREET SIGN & SIGN LOCATION (SEE SIGN ASSEMBLY TABLE FOR TYPE & STATION OF SIGN)



NOTE: TOP OF CURB ELEVATIONS SHOWN ARE FOR FULL CURB. CONSTRUCT CURB AND GUTTER AS NOTED.

J:\PROJECTS\2023\12\10\10427_PERFECTION_COURTYARDS AT MOORINGS\DWG\210427 CAD\SHOTS\05 CIVIL\PAVING\COLLECTOR\2023-09-20\2023.DWG
 PLOTTED: Tuesday, September 05, 2023 9:08:18AM