


HUFFMAN, MARVIN V. & CAROLYN K.  
1851 S. 119TH ST. W.  
WICHITA, KS 67235

Scale: 1" = 60'

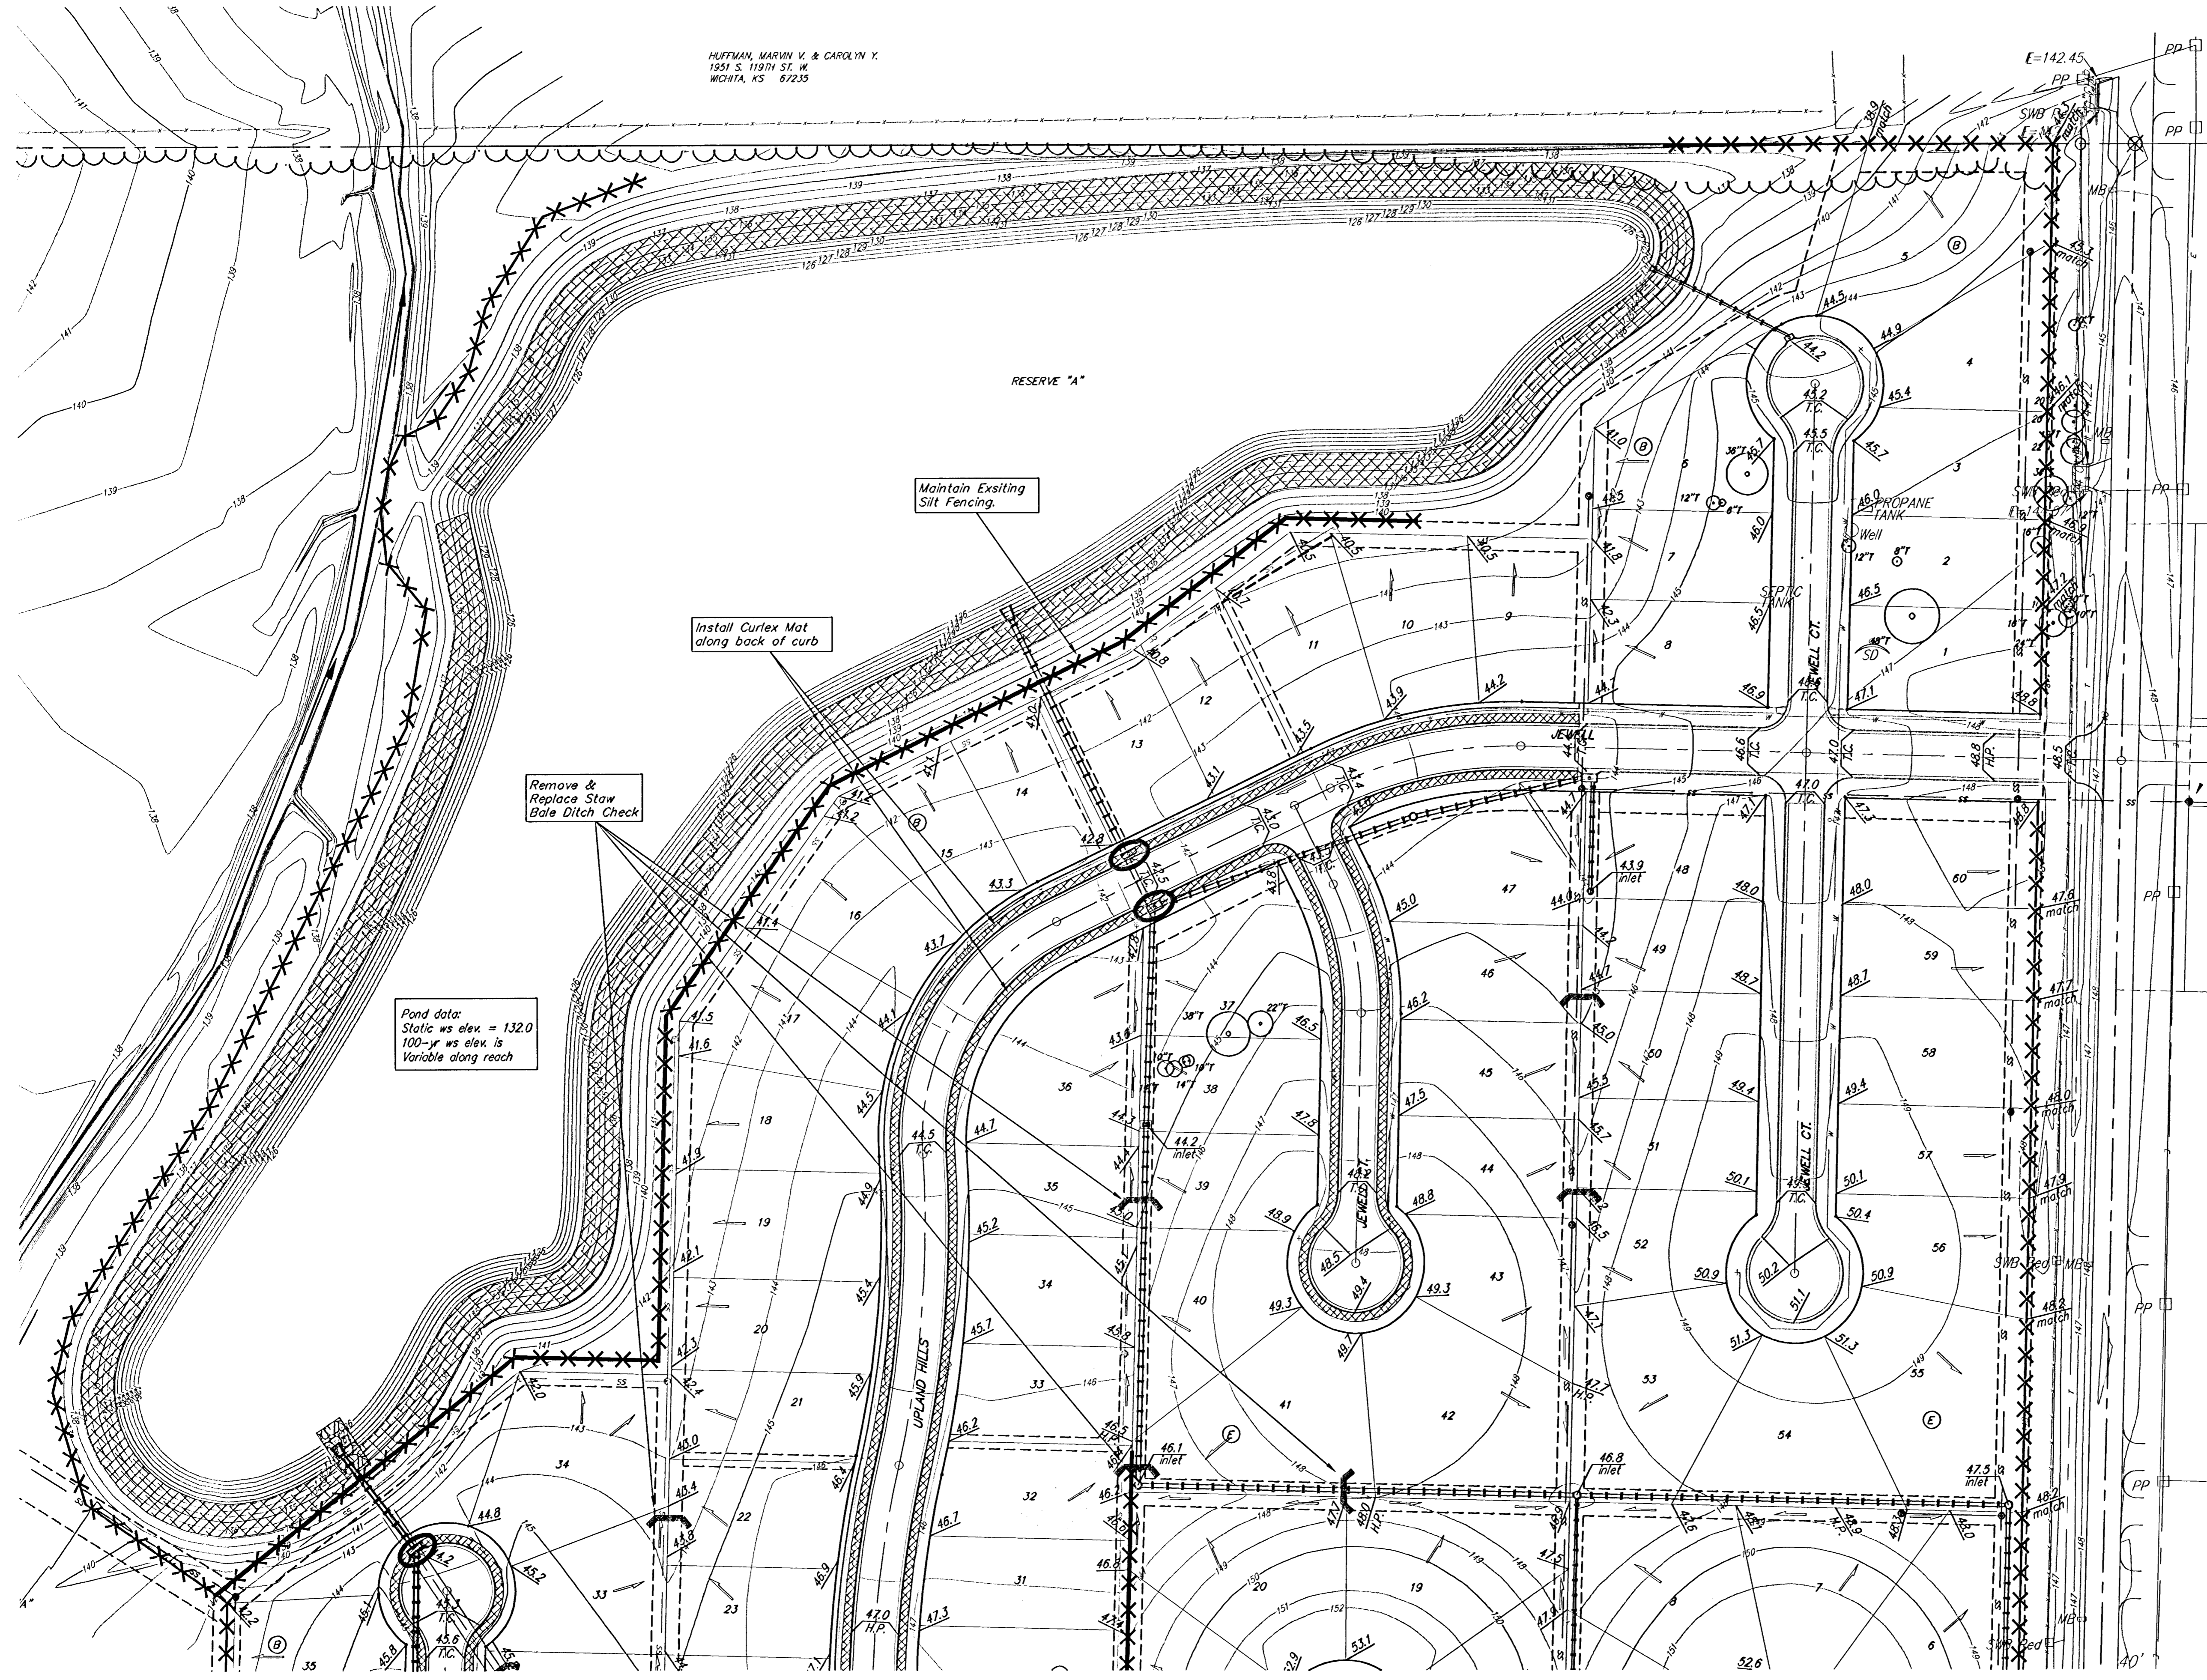

Construct 1-Construction Entrance along Pawnee Ave. (No construction through existing subdivision)

**EROSION CONTROL PLAN LEGEND**

- LIGHT STONE RIP-RAP
- DROP INLET PROTECTION
- CURB INLET PROTECTION
- SILT FENCING
- EARTH DIKES
- CURLEX OR EQUAL

NO SCALE

EROSION CONTROL MEASURE	UNITS	QUANTITY
SILT FENCE	L.F.	62
RIPRAP	S.Y.	130
STRAW BALE DITCH CHECK	EA.	maintain
DROP INLET BARRIER	EA.	7
CURB INLET BARRIER	EA.	6
CURLEX OR EQUAL	SY	1,929
Construction Entrance	EA.	1

QUANTITIES ARE FOR INFORMATION ONLY!  
CONTRACTOR SHALL VERIFY QUANTITIES PER SPECIFIC ENGINEERING PLAN SHEET.

**Baughman** Turkey Creek 2nd Addition - Phase II  
**Erosion Control Plan**  
WATER DISTRIBUTION SYSTEM

Baughman Company, P.A. 315 Ellis St. Wichita, KS 67211 P 316-262-7711 F 316-262-0149  
ENGINEERING | SURVEYING | PLANNING | LANDSCAPE ARCHITECTURE

PROJECT NUMBER 472-84029	DESIGN MWS/JAK	DRAWN JAK
REVISIONS:	APPROVED	DATE 4/12/06

SCALE  
1" = 60'  
SHEET  
**20 OF 41**

F:\Eng\Turkey Creek 2nd\Phase II\ECPLAN (STREC-I)