

PAVING PLANS - PHASE II
BRIGHTON COURTS ADDITION
WICHITA, KANSAS

PADDOCK GREEN CIR.
SHEET TITLE


472-83817
PROJECT NUMBER

SRS
DESIGN BY
DCJ
DRAWN BY
DFL
CHECKED BY

ISSUED
JULY 2006
REVISED

SHEET NO.
8 of 24

BRIGHTON COURTS ADDITION


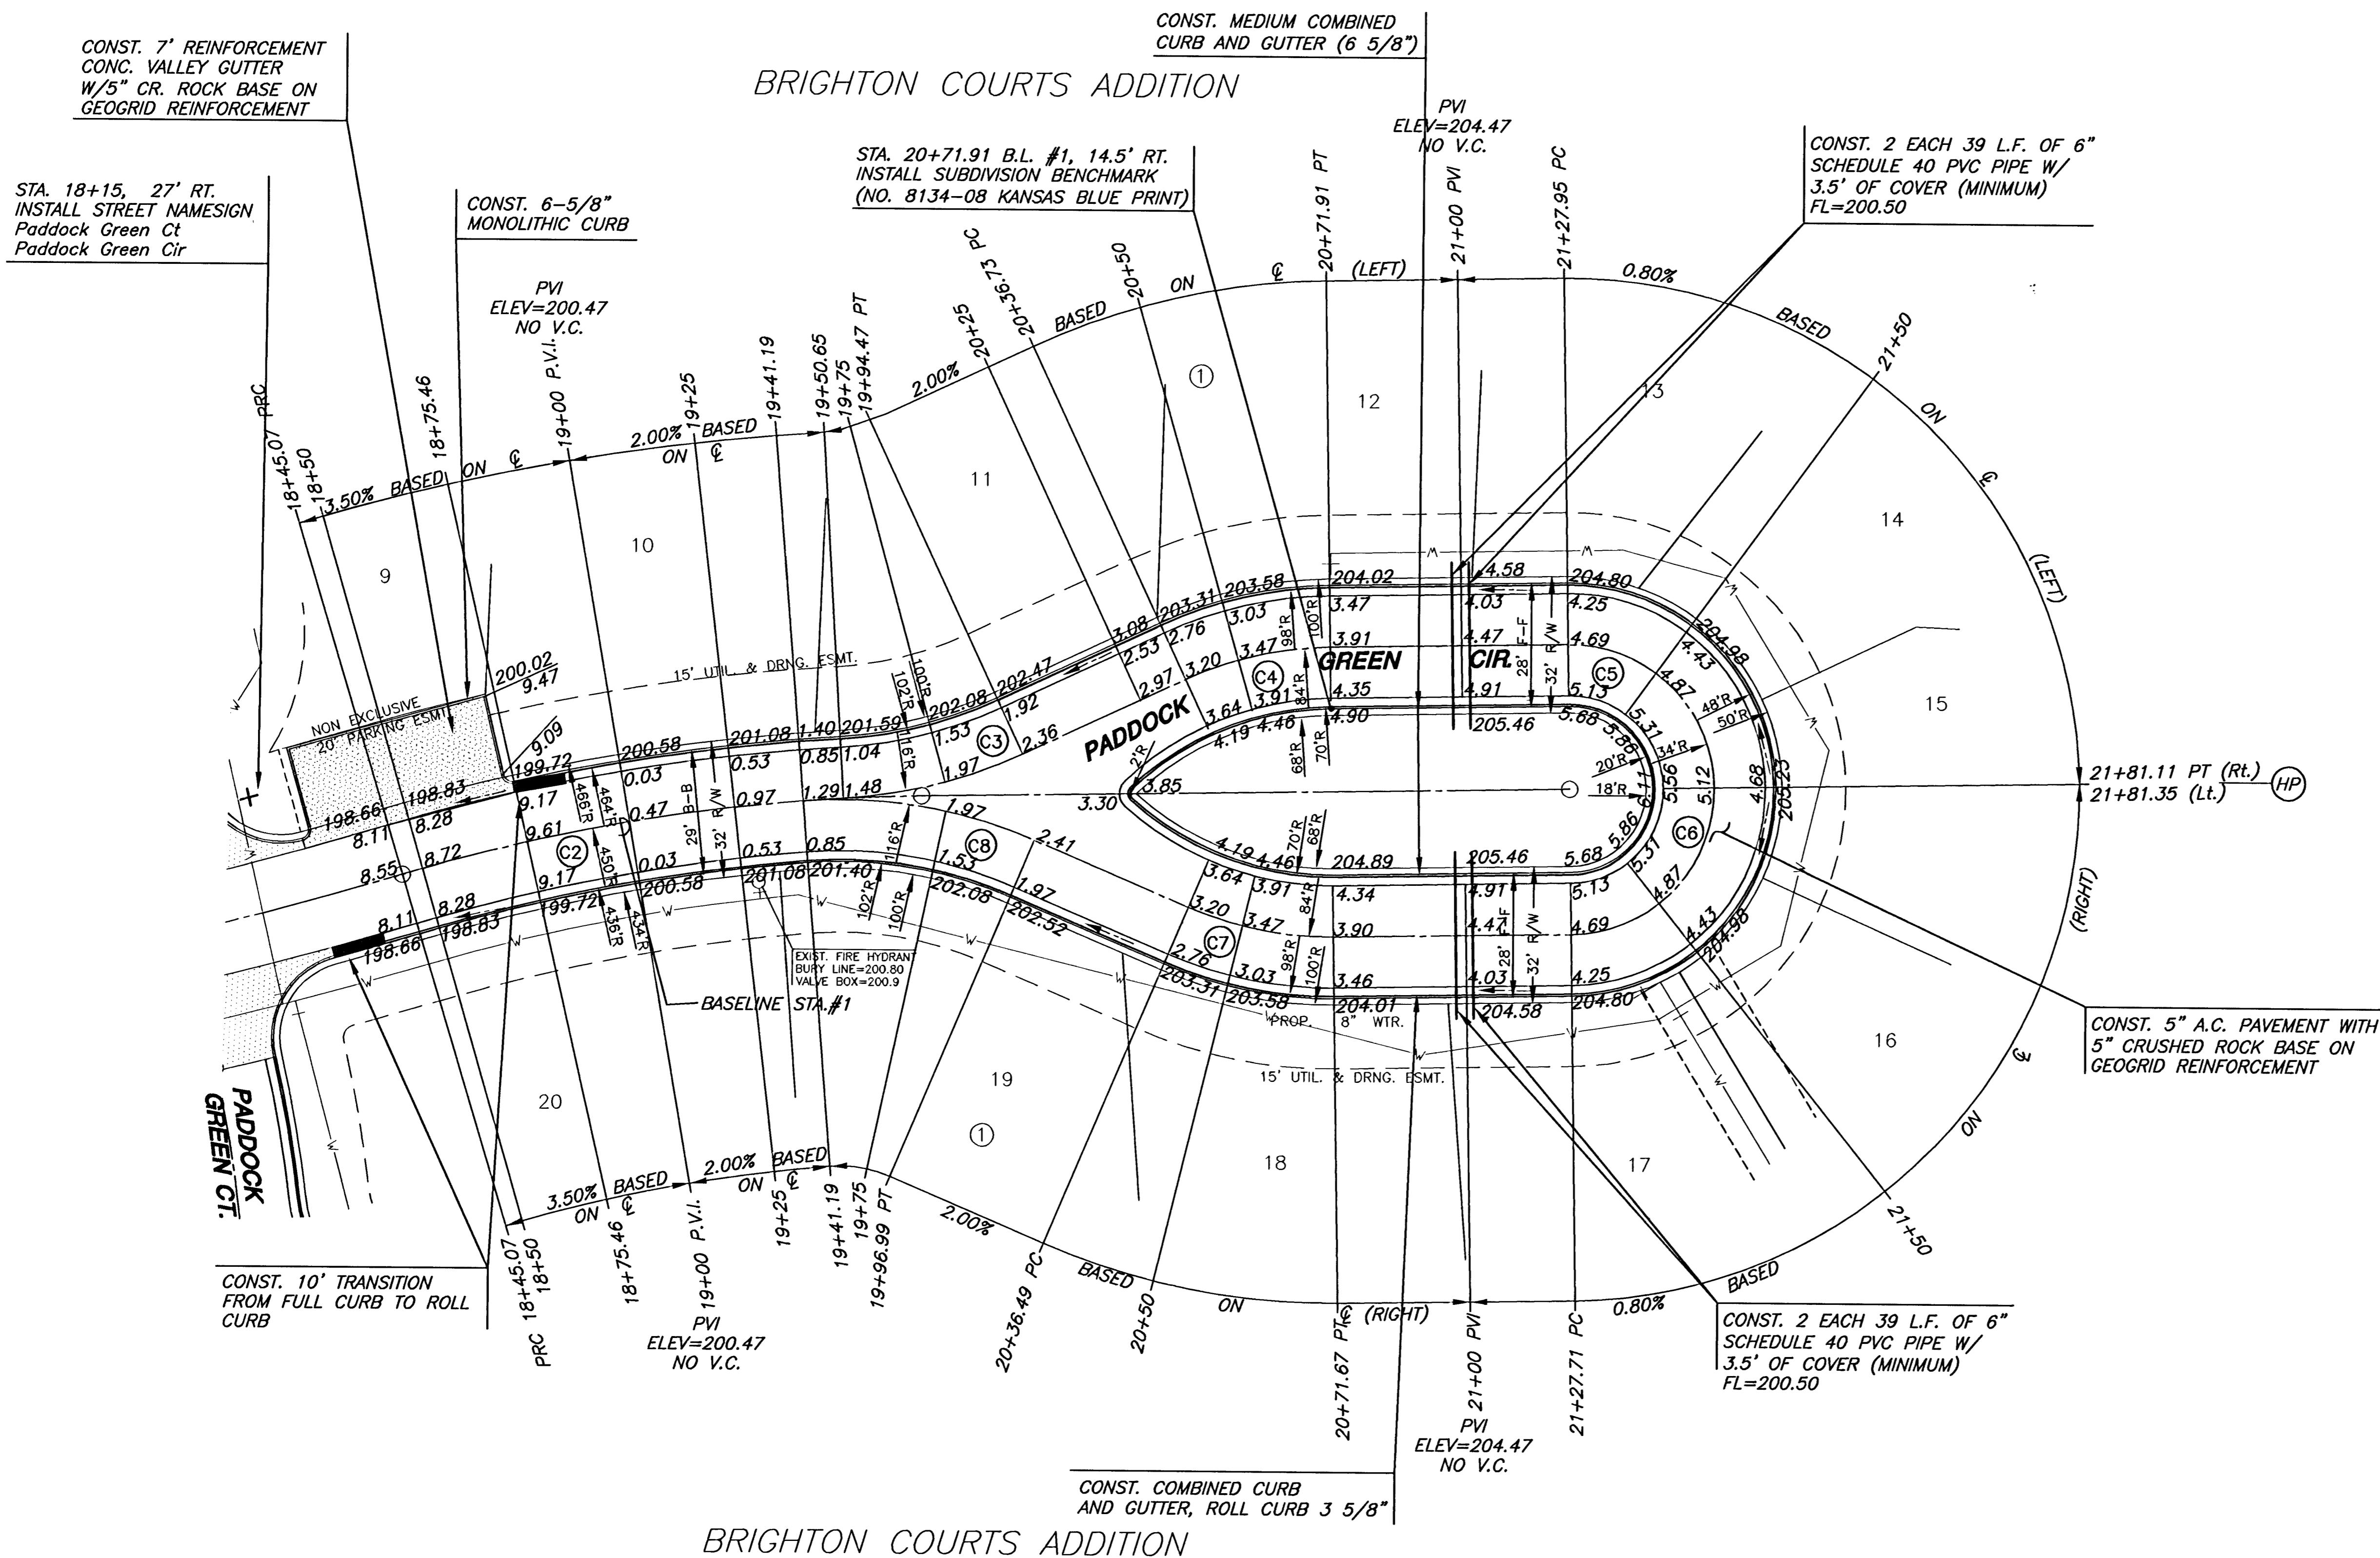


BRIGHTON COURTS ADDITION

LEGEND

+ STREET SIGN & SIGN LOCATION (SEE SIGN ASSEMBLY TABLE FOR TYPE & STATION OF SIGN)

NOTE:
TOP OF CURB ELEVATIONS SHOWN ARE FOR FULL CURB. CONSTRUCT CURB AND GUTTER AS NOTED.

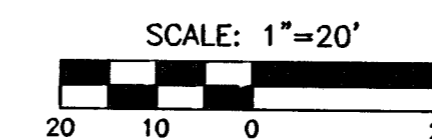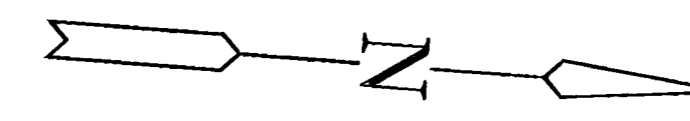

SUBDIVISION BENCH MARKS				
NO.	STREET AND STATION	FROM CL	DESCRIPTION	ELEVATIONS
1	PADDOCK GREEN CIR., 20+71.91	14.5' RT.	TC AT P.T. WEST LOOP, EAST SIDE OF, PADDOCK GREEN CIR.	

NOTE: CONTRACTOR SHALL INSTALL SUBDIVISION BENCH MARKS ("FLAT SURVEY MARKERS NO. 8134-08 3" TOP DIAMETER" PROVIDED BY KANSAS BLUE PRINT CO., INC.) COSTS TO BE CONSIDERED SUBSIDIARY TO CONSTRUCTION OF COMBINED CURB AND GUTTER.