

PAVING PLANS - PHASE II
BRIGHTON COURTS ADDITION
WICHITA, KANSAS


CROSS SECTIONS

SHEET TITLE
PROJECT NUMBER
472-83817

DESIGN BY **SRS**
DRAWN BY **KWS**
CHECKED BY **GJA**

ISSUED **JULY 2006**
REVISED

SHEET NO.
15 of 24

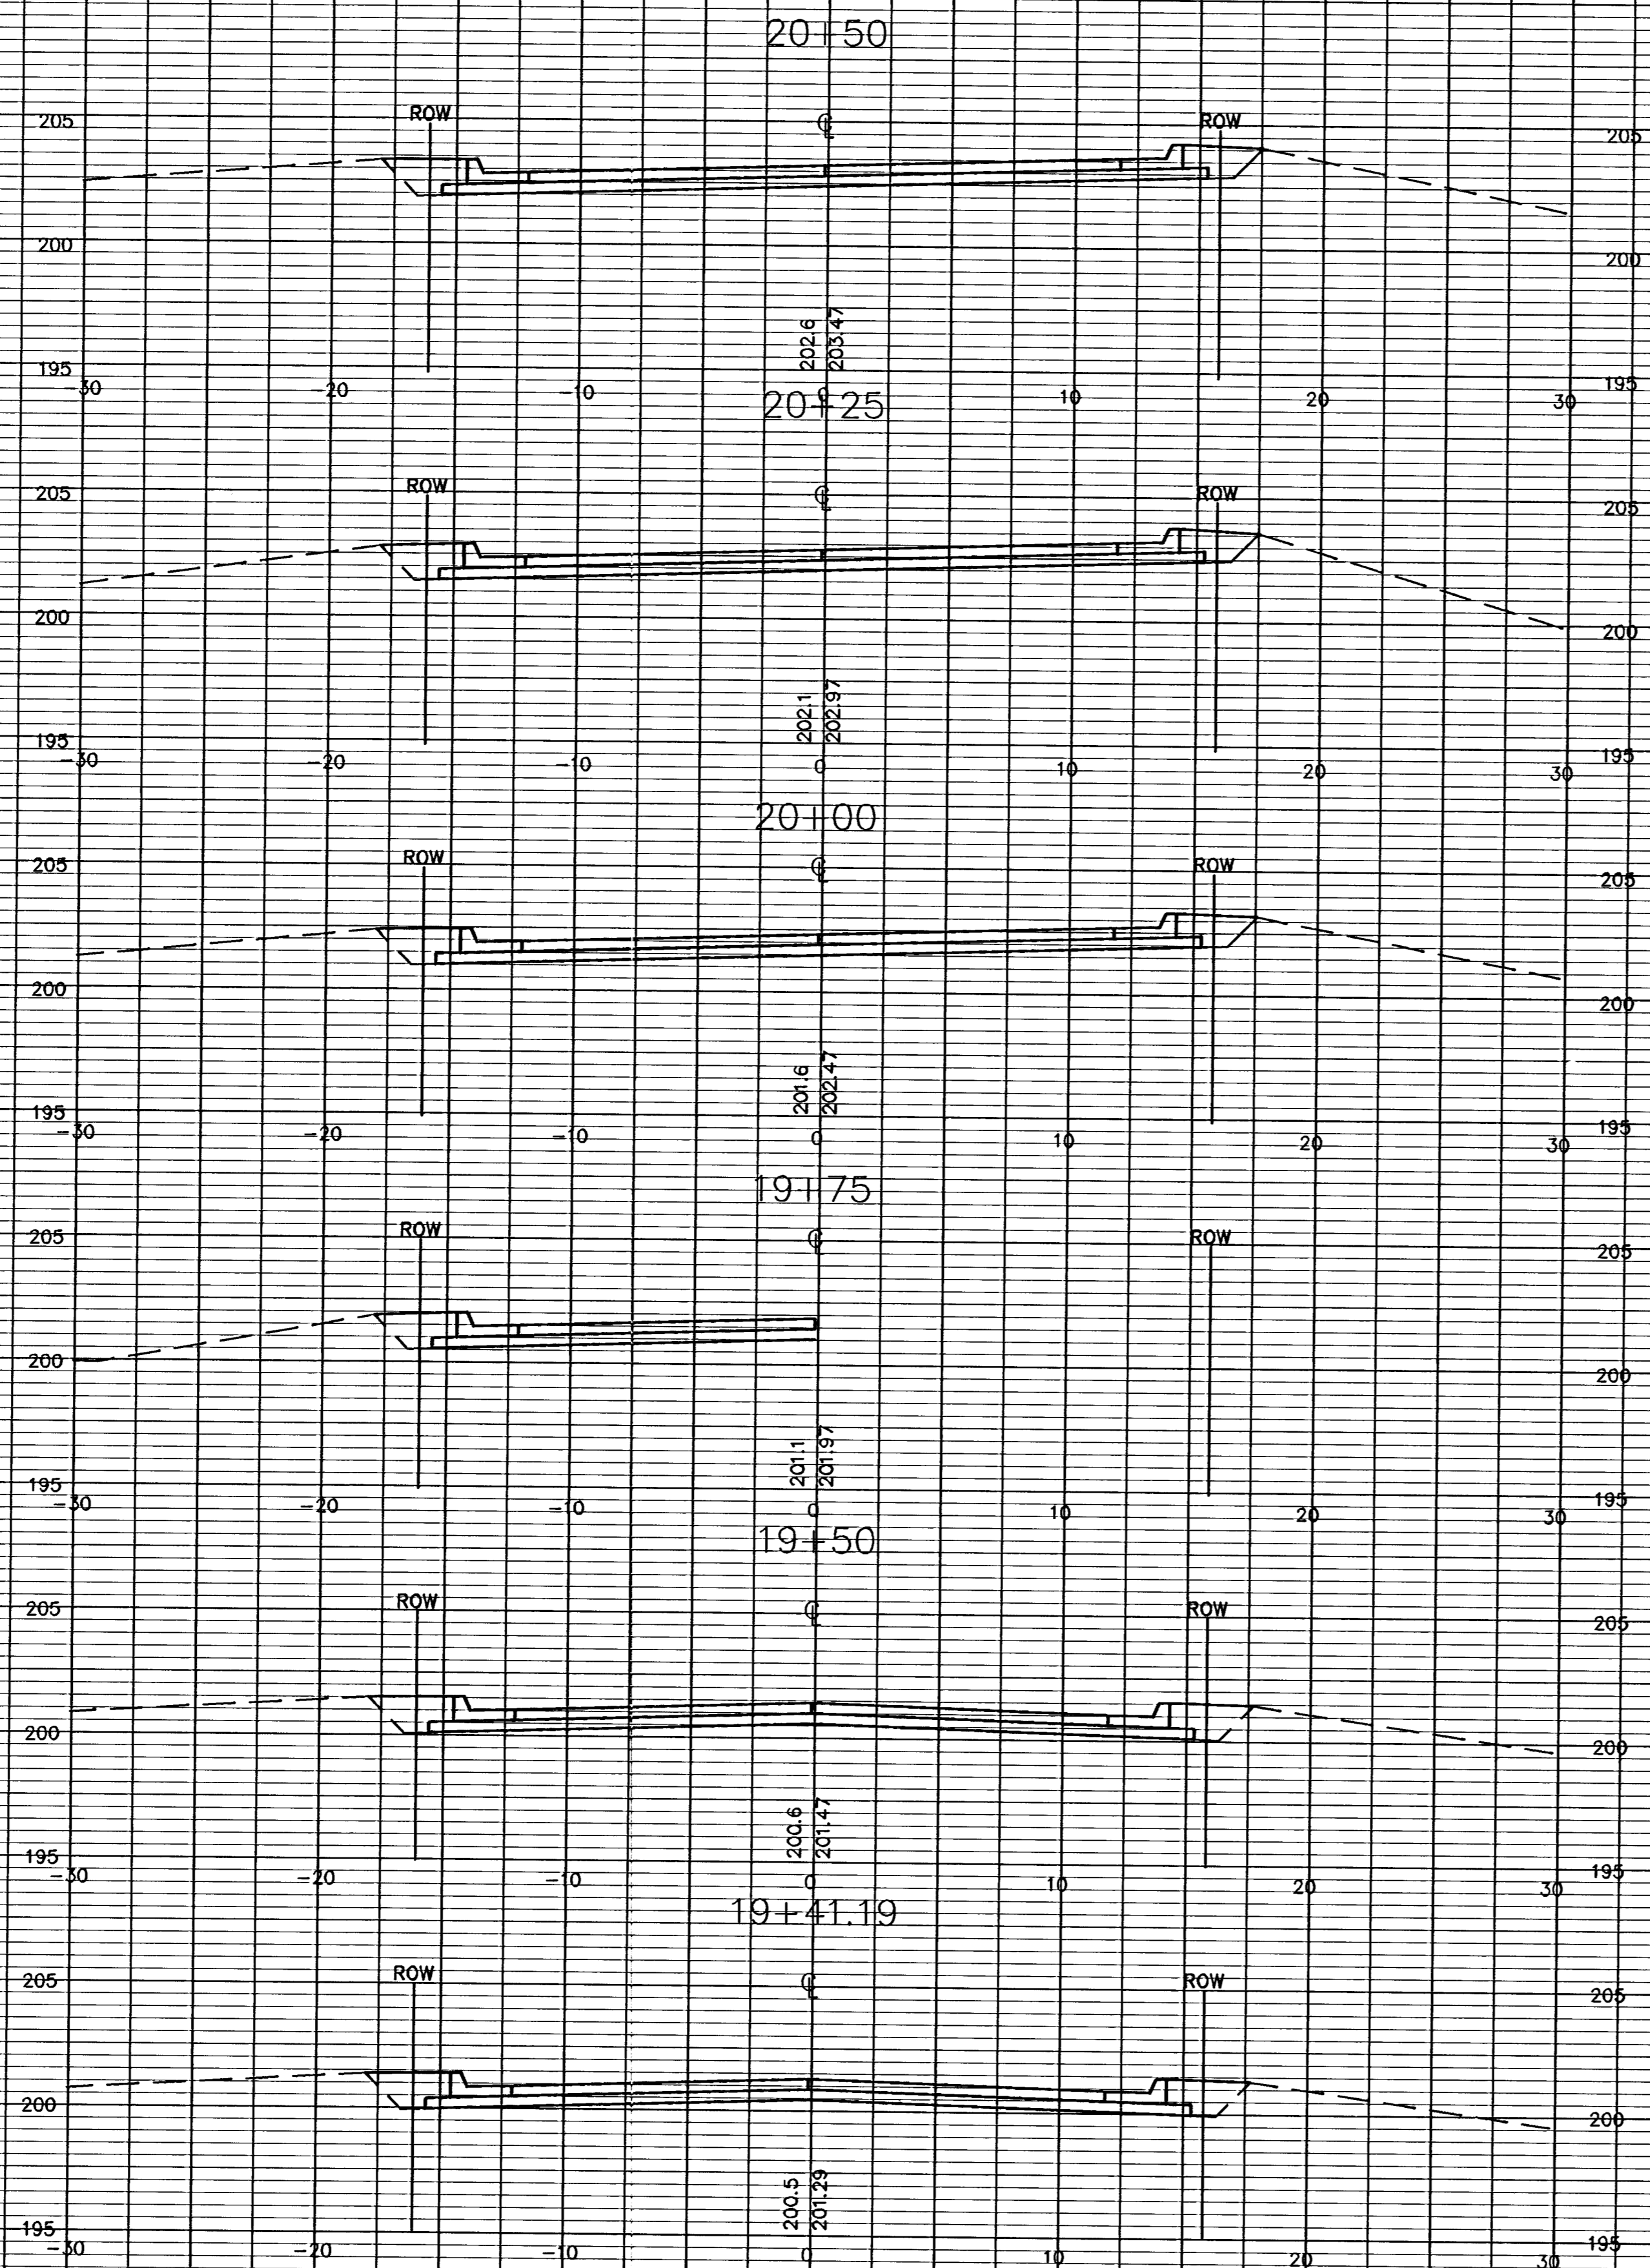

PLOTTED: Tuesday, July 18, 2006 @ 01:35PM

H:\CIVIL\02280\DWG\pav\Ph2\XSEC\02280S2