

PAVING PLANS - PHASE II
BRIGHTON COURTS ADDITION
WICHITA, KANSAS

CROSS SECTIONS

SHEET TITLE
472-83817
PROJECT NUMBER


DESIGN BY **SRS**
DRAWN BY **KWS**
CHECKED BY **GJA**

ISSUED
JULY 2006

REVISED

SHEET NO.

19 of 24

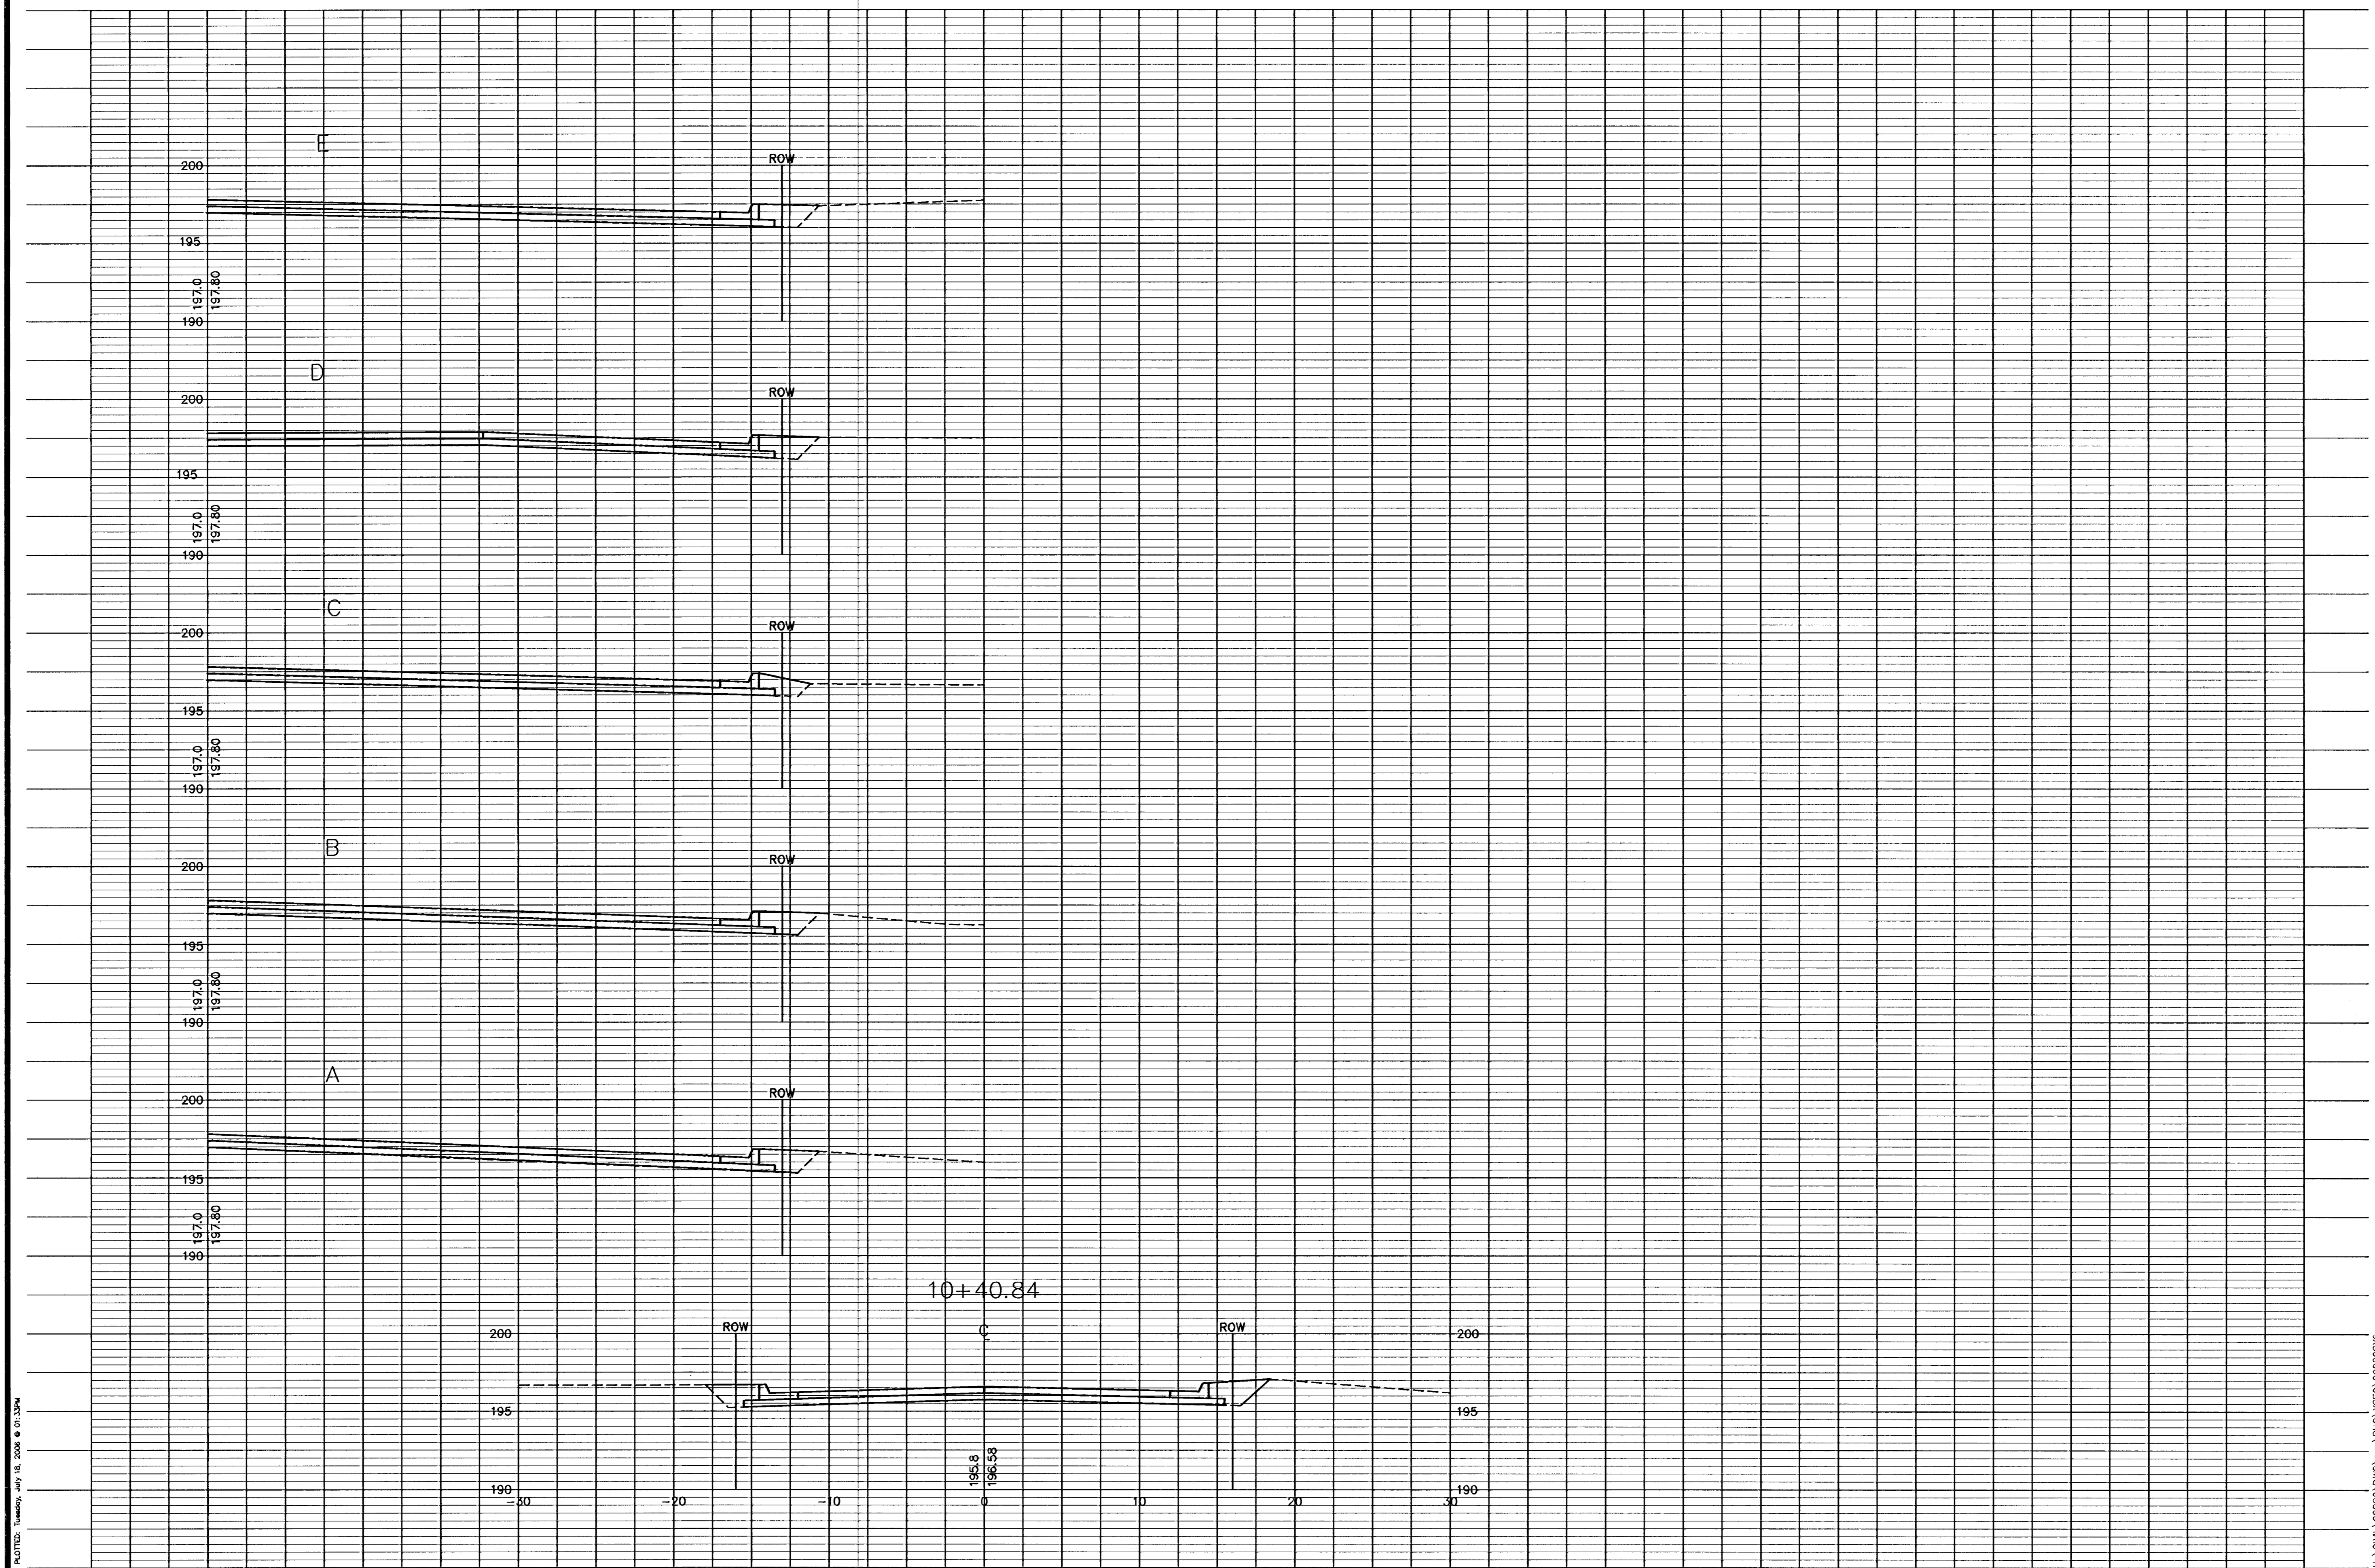

PLotted: Tuesday, July 18, 2006 @ 01:32PM

H:\CIVIL\02280\DWG\pav\PH2\VS5C\022805X6