



411 N. WEBB ROAD
WICHITA, KS. 67206
316-684-9600


PAVING PLANS - PHASE II
BRIGHTON COURTS ADDITION
WICHITA, KANSAS

CROSS SECTIONS
SHEET TITLE
472-83817
PROJECT NUMBER

DESIGN BY *SRS*
DRAWN BY *KWS*
CHECKED BY *GJA*

ISSUED *JULY 2006*
REVISED

SHEET NO.
21 of 24

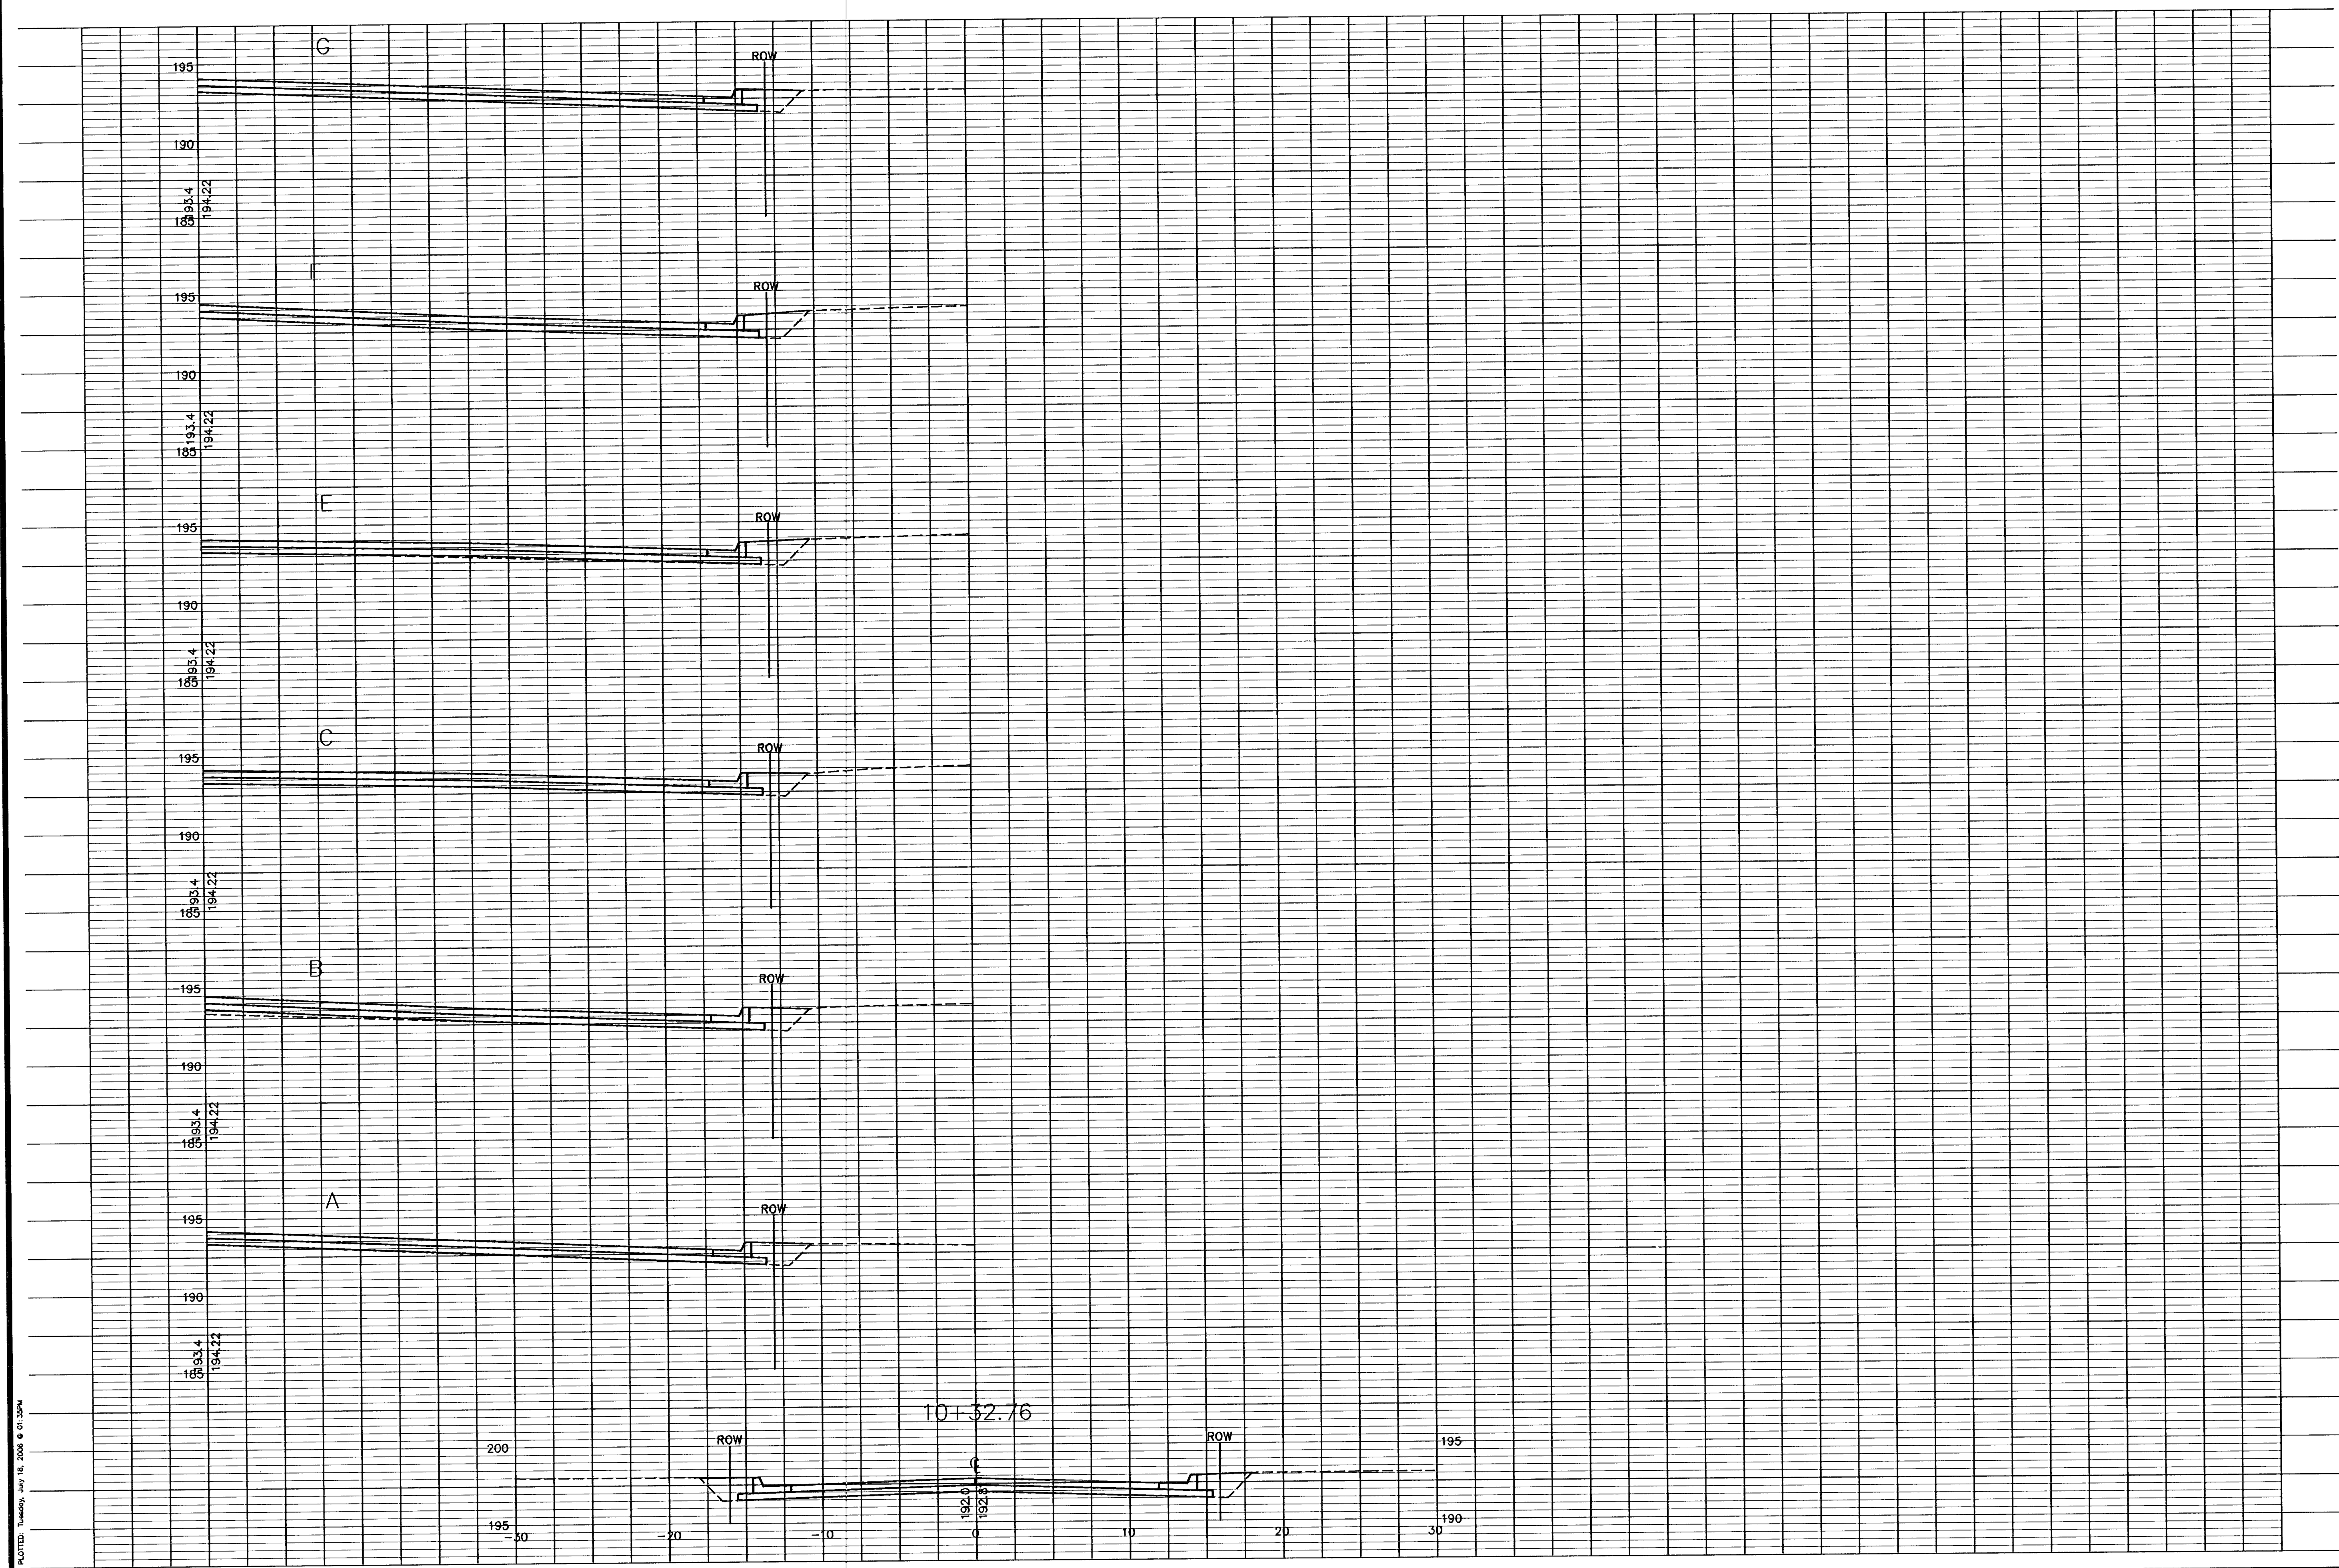

PLotted: Tuesday, July 18, 2006 @ 01:30PM

H:\CIVIL\02260\DWG\plan\PH2\XSEC\02260578