


PAVING PLANS - PHASE II
BRIGHTON COURTS ADDITION
 WICHITA, KANSAS

CROSS SECTIONS
 SHEET TITLE
 472-83817
 PROJECT NUMBER

DESIGN BY *SRS*
 DRAWN BY *KWS*
 CHECKED BY *GJA*

ISSUED *JULY 2006*
 REVISED

SHEET NO.
22 of 24

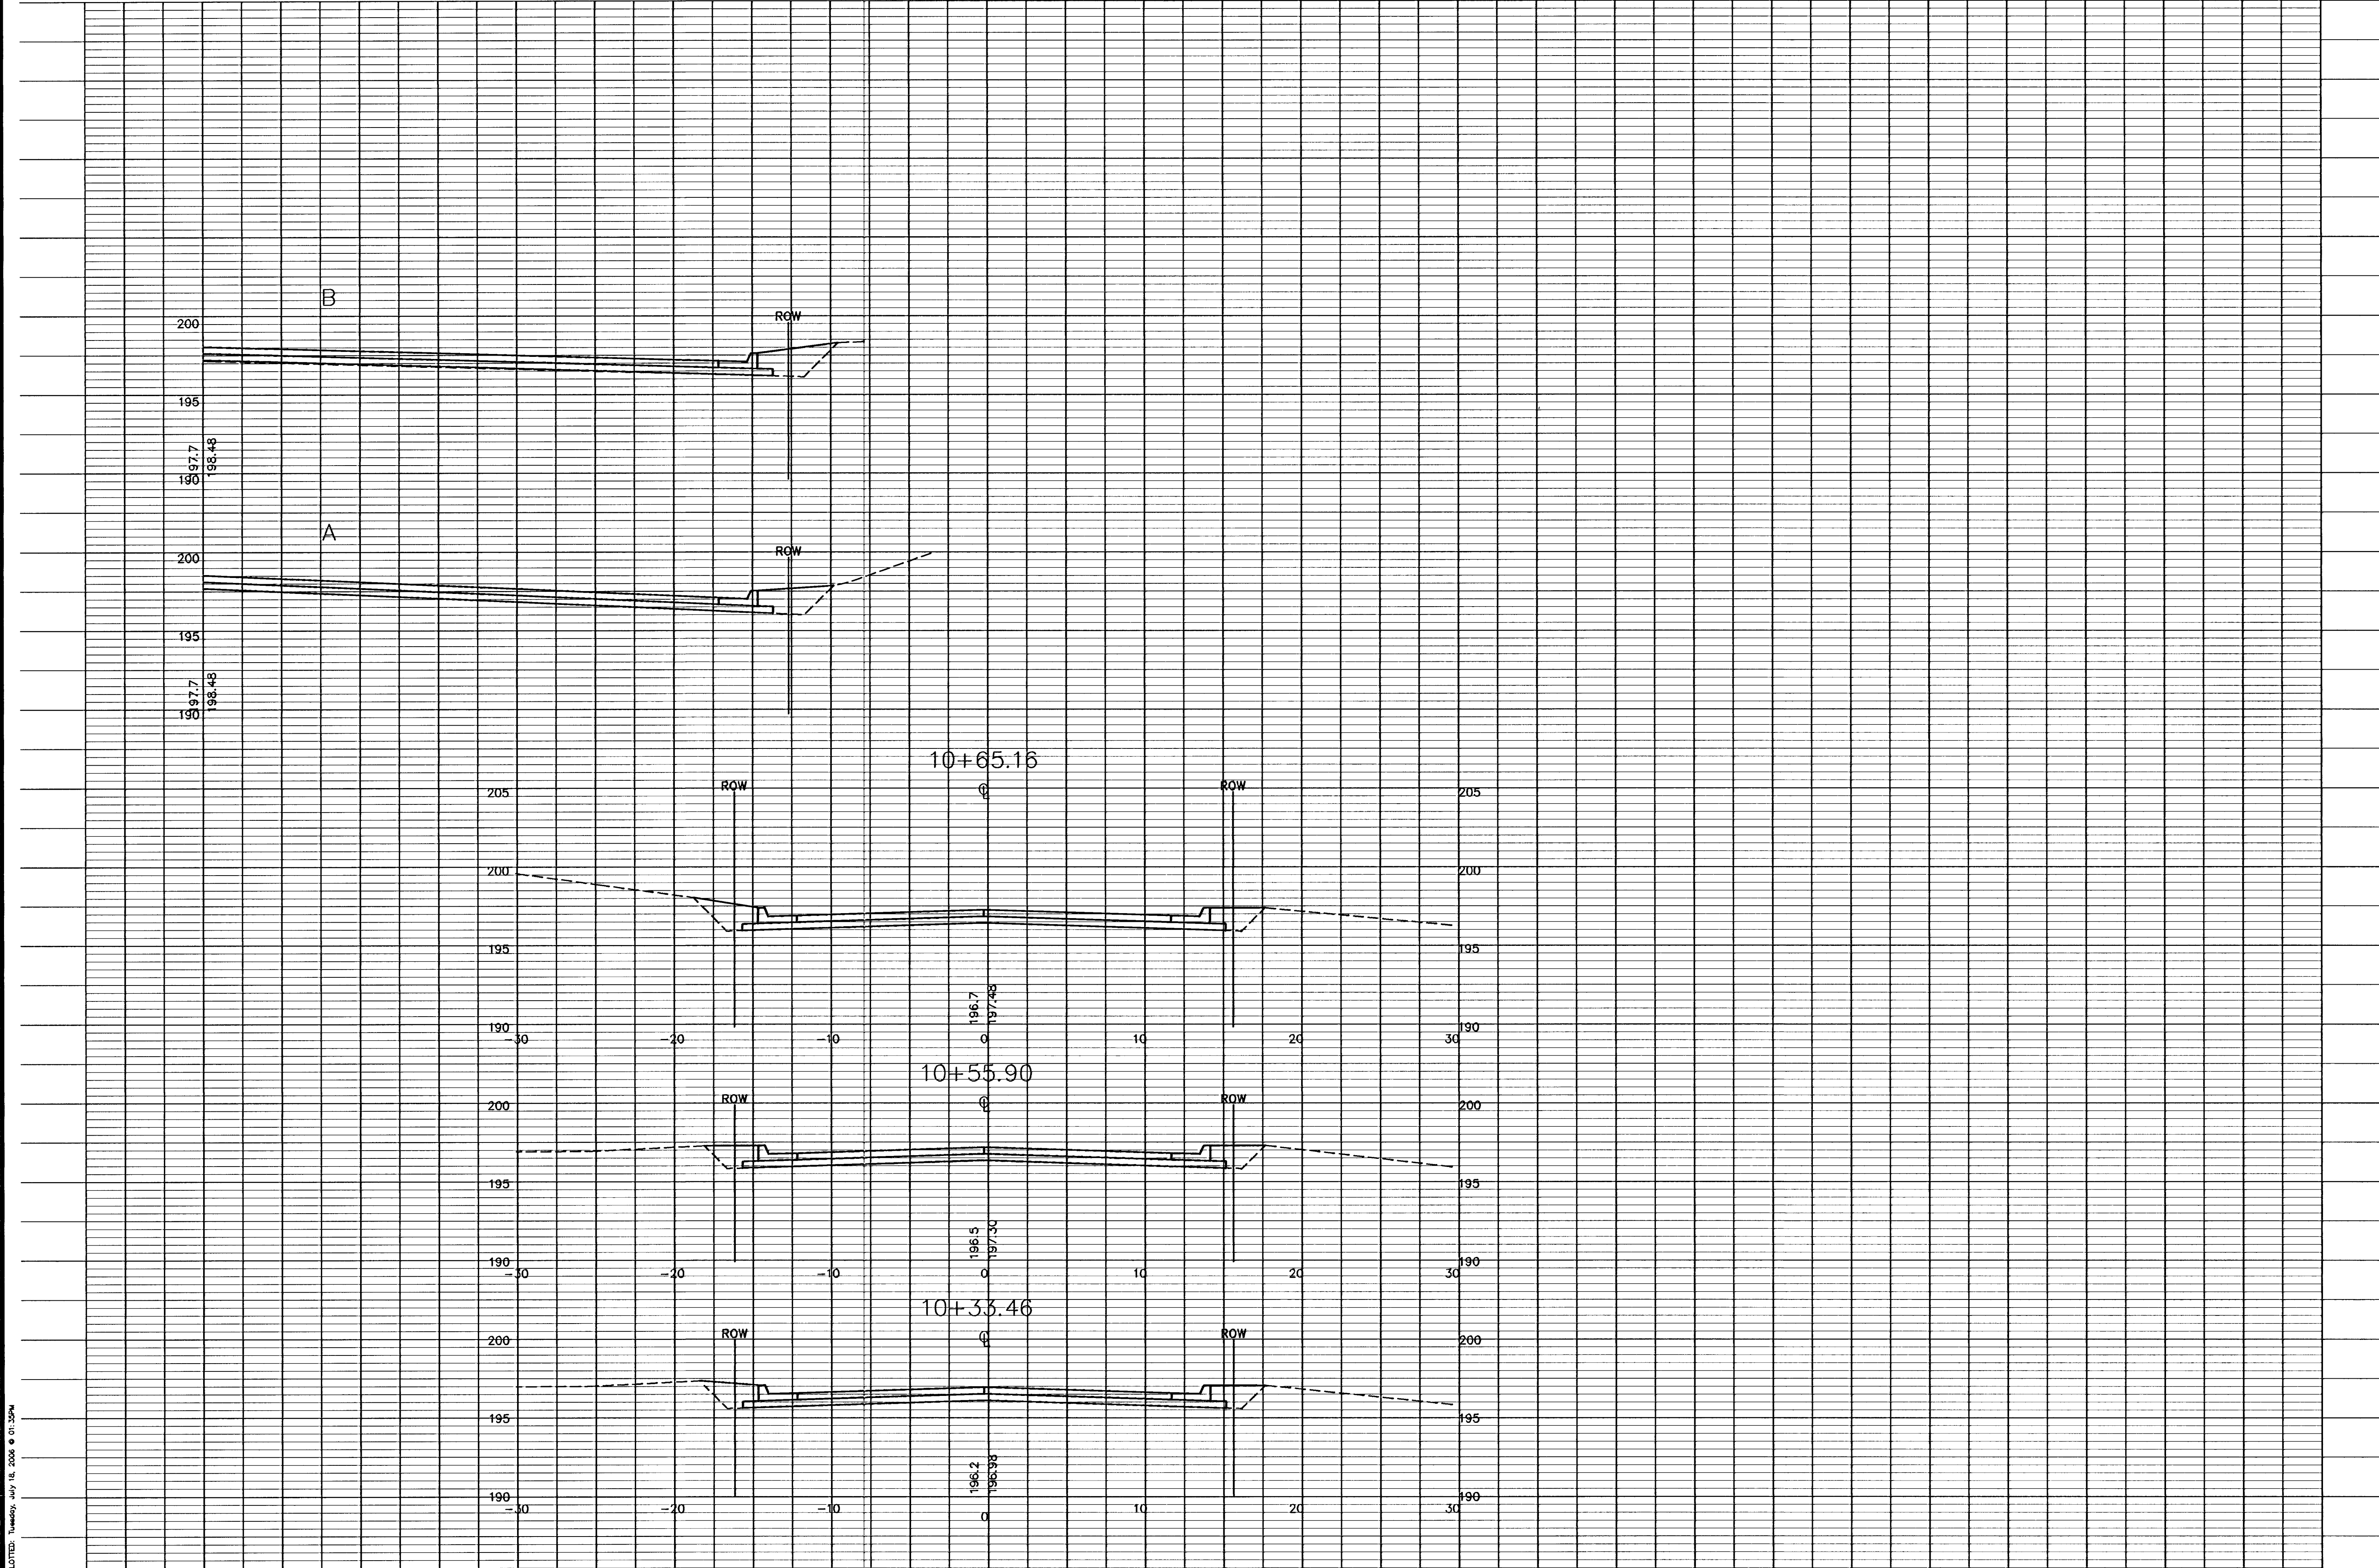

PLOTTED: Tuesday, July 18, 2006 @ 01:39:04

H:\Civil\02280.DWG (A:\VP\2 VSEC\02280S91.DWG