


**151ST ST. WEST IMPROVEMENTS
PAVING PLANS
STA. 26+00 TO STA. 32+00**

 

SCALE: 1"=20'


NE 1/4, SEC. 27, T27S, R2W

Lind, J. Coleen
D-1012-UP

Dine, Judith L.
D-1013-UP

Sta. 31+06.5, Lt.
Exist. drive to remain
Const. 15.6 s.y. aggregate
surfacing wedge to match
proposed pavement.
W₁=30.7', W₂=25.4', D=5'

Brizendine, Jean
D-1011-UP

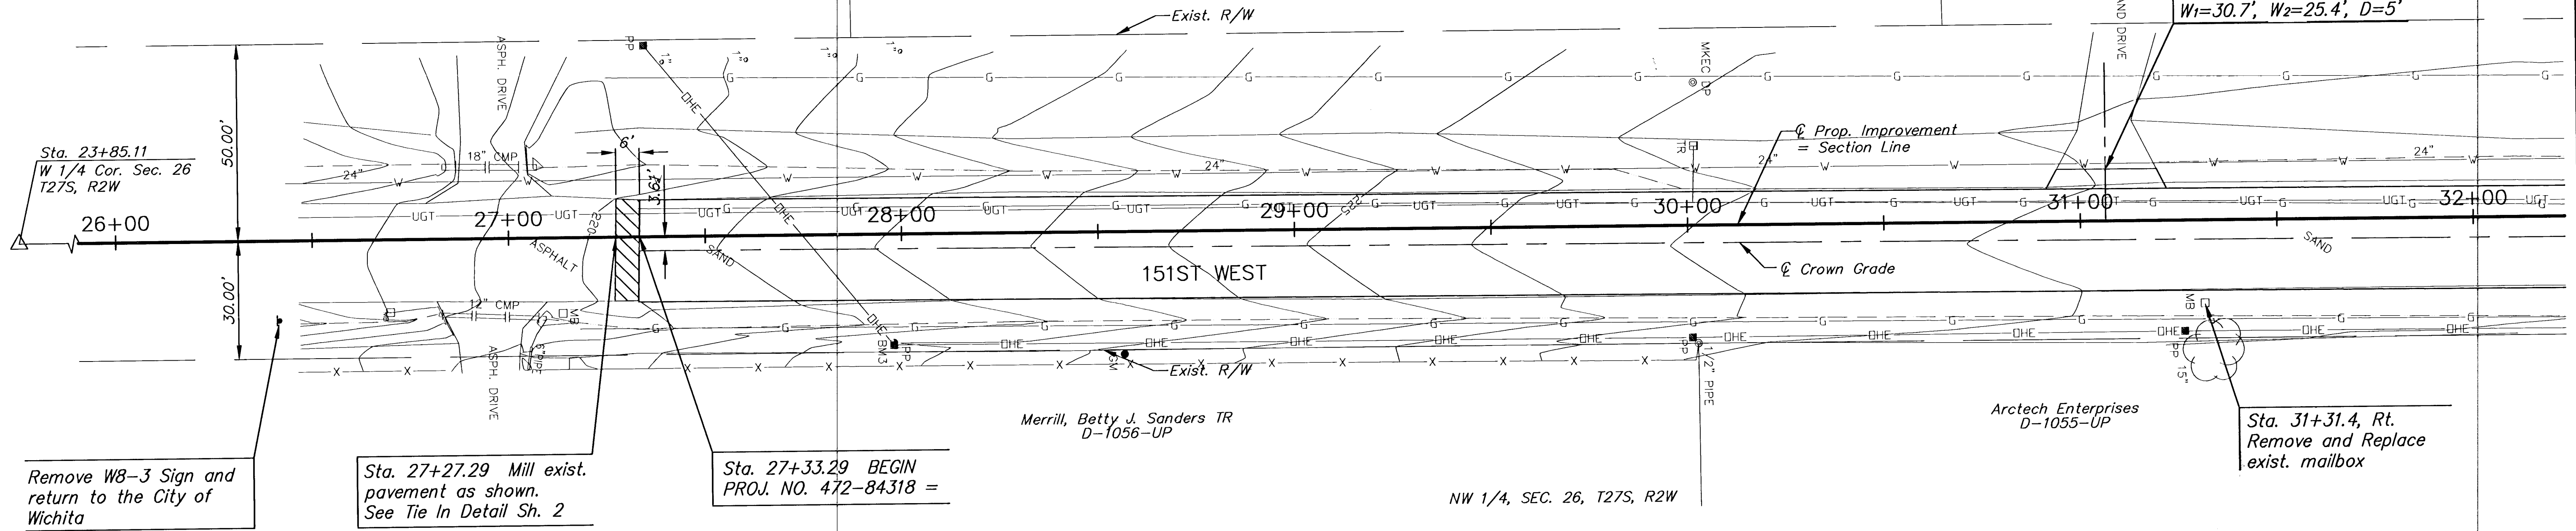

PLAN

PROFILE

SCALE: HORIZ: 1"=20'
VERT: 1"=5'

