

POINT	STATION	OFFSET	NORTHING	EASTING	ELEV.	DESCRIPTION
1	48+97.07	13.00' Lt.	12511.9510	9986.9998	203.12	Edge Pmnt.
2	49+56.93	17.07' Lt.	12571.8154	9982.9307	205.33	Edge Pmnt.
3	49+54.90	47.00' Lt.	12569.7810	9952.9998	-	Radius
4	49+84.82	44.92' Lt.	12599.7090	9955.0770	207.51	Edge Pmnt.
5	49+88.98	104.78' Lt.	12603.8637	9895.2187	Match Exist	Edge Pmnt.
6	49+88.68	104.90' Rt.	12603.5637	10104.8973	Match Exist	Edge Pmnt.
7	49+84.70	45.04' Rt.	12599.5802	10045.0387	205.44	Edge Pmnt.
8	49+54.76	47.03' Rt.	12569.6464	10047.0307	-	Radius
9	49+56.81	17.10' Rt.	12571.6968	10017.1008	205.32	Edge Pmnt.
10	48+96.65	13.00' Rt.	12511.8371	10012.9998	203.11	Edge Pmnt.


MILES WEST WIND LAKES ESTATES
Lot 4
Reiswig, Michael A. & Michelle D.

NE 1/4, SEC. 27, T27S, R2W

MILES WEST WIND LAKES ESTATES
Lot 3
Elliot, Brock T. & Michelle R.

Wells, Family Partnership LP
D-1053-UP


NW 1/4, SEC. 26, T27S, R2W

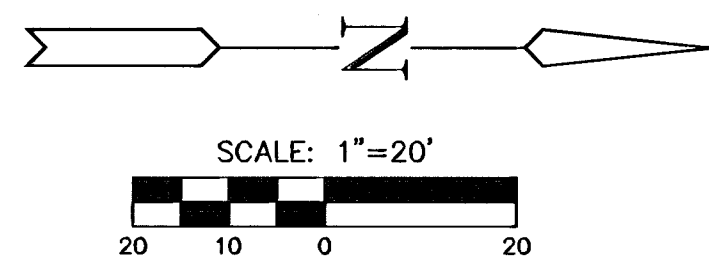


151ST ST. WEST IMPROVEMENTS
PAVING PLANS
STA 44+00 TO STA 50+00

Pole relocated by others
prior to construction

Sta. 48+23.29, Lt.
Remove and Reset
R2-1 sign.

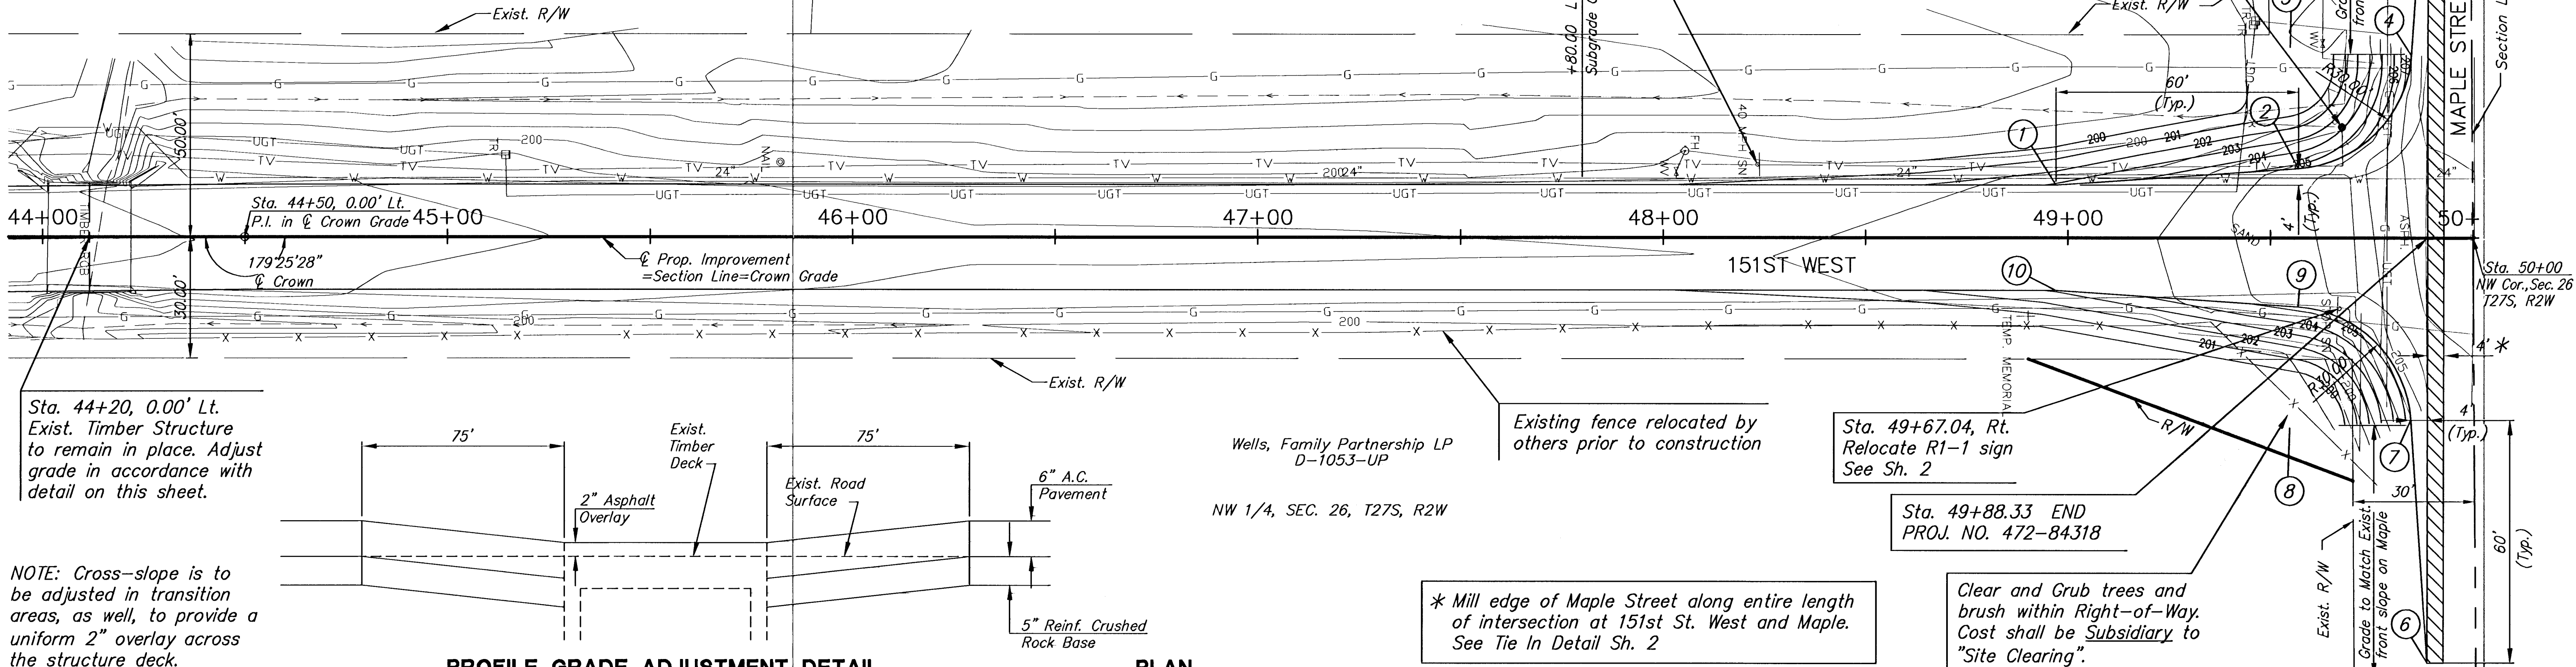

NOTE: Cross-slope is to be adjusted in transition areas, as well, to provide a uniform 2" overlay across the structure deck.

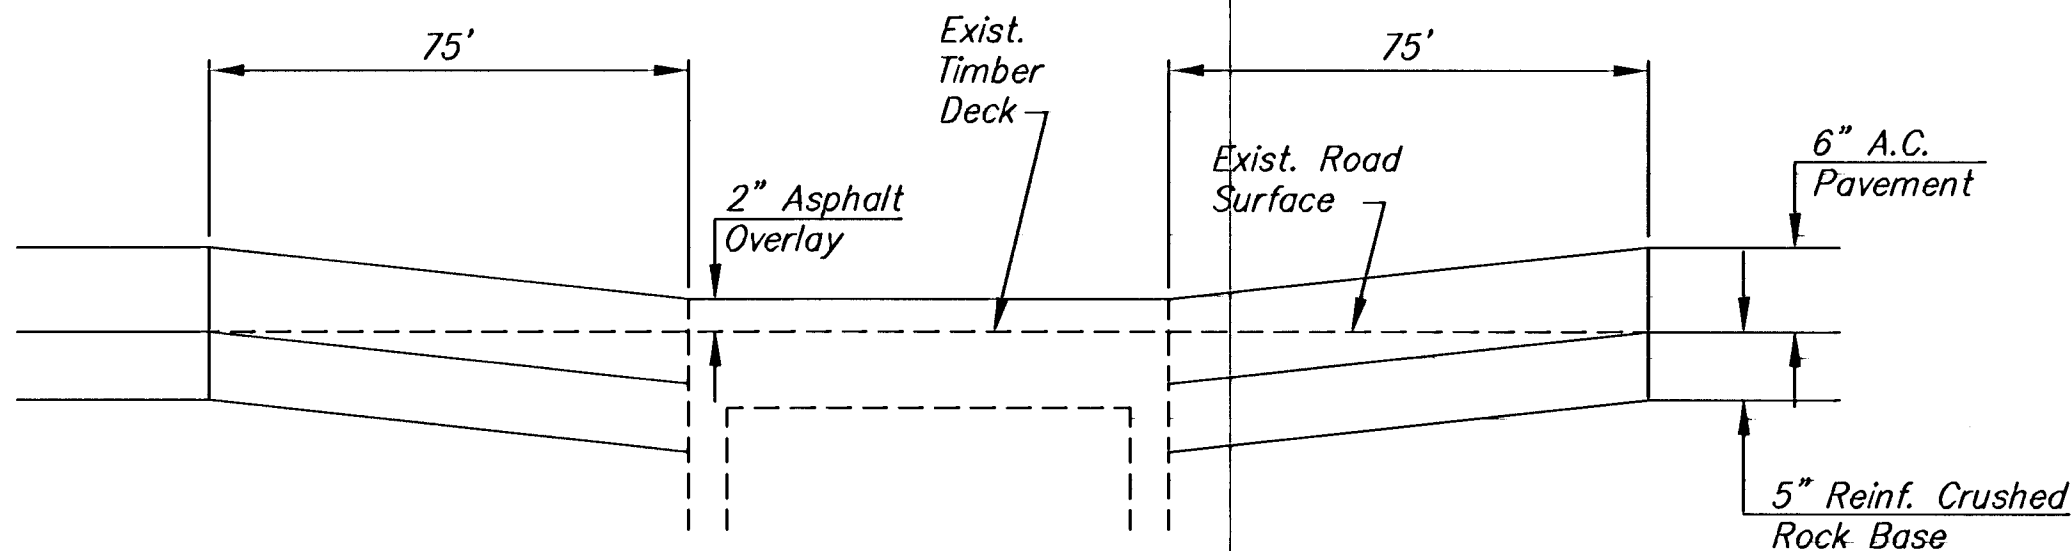

PROFILE GRADE ADJUSTMENT DETAIL

PLAN

PROFILE

SCALE: HORIZ.: 1" = 20'
VERT.: 1" = 5'

