



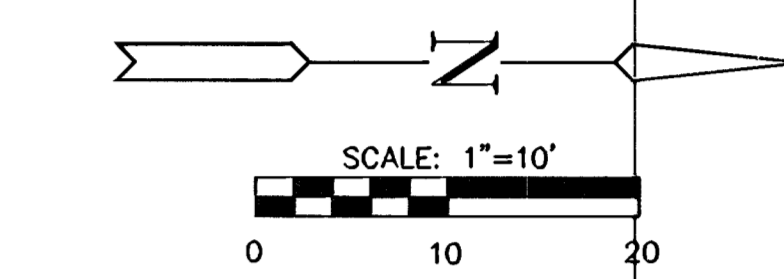


**TEMPORARY TRAFFIC CONTROL NOTES**

Erect Type III barricades with R11-4 signs immediately South of the construction zone.

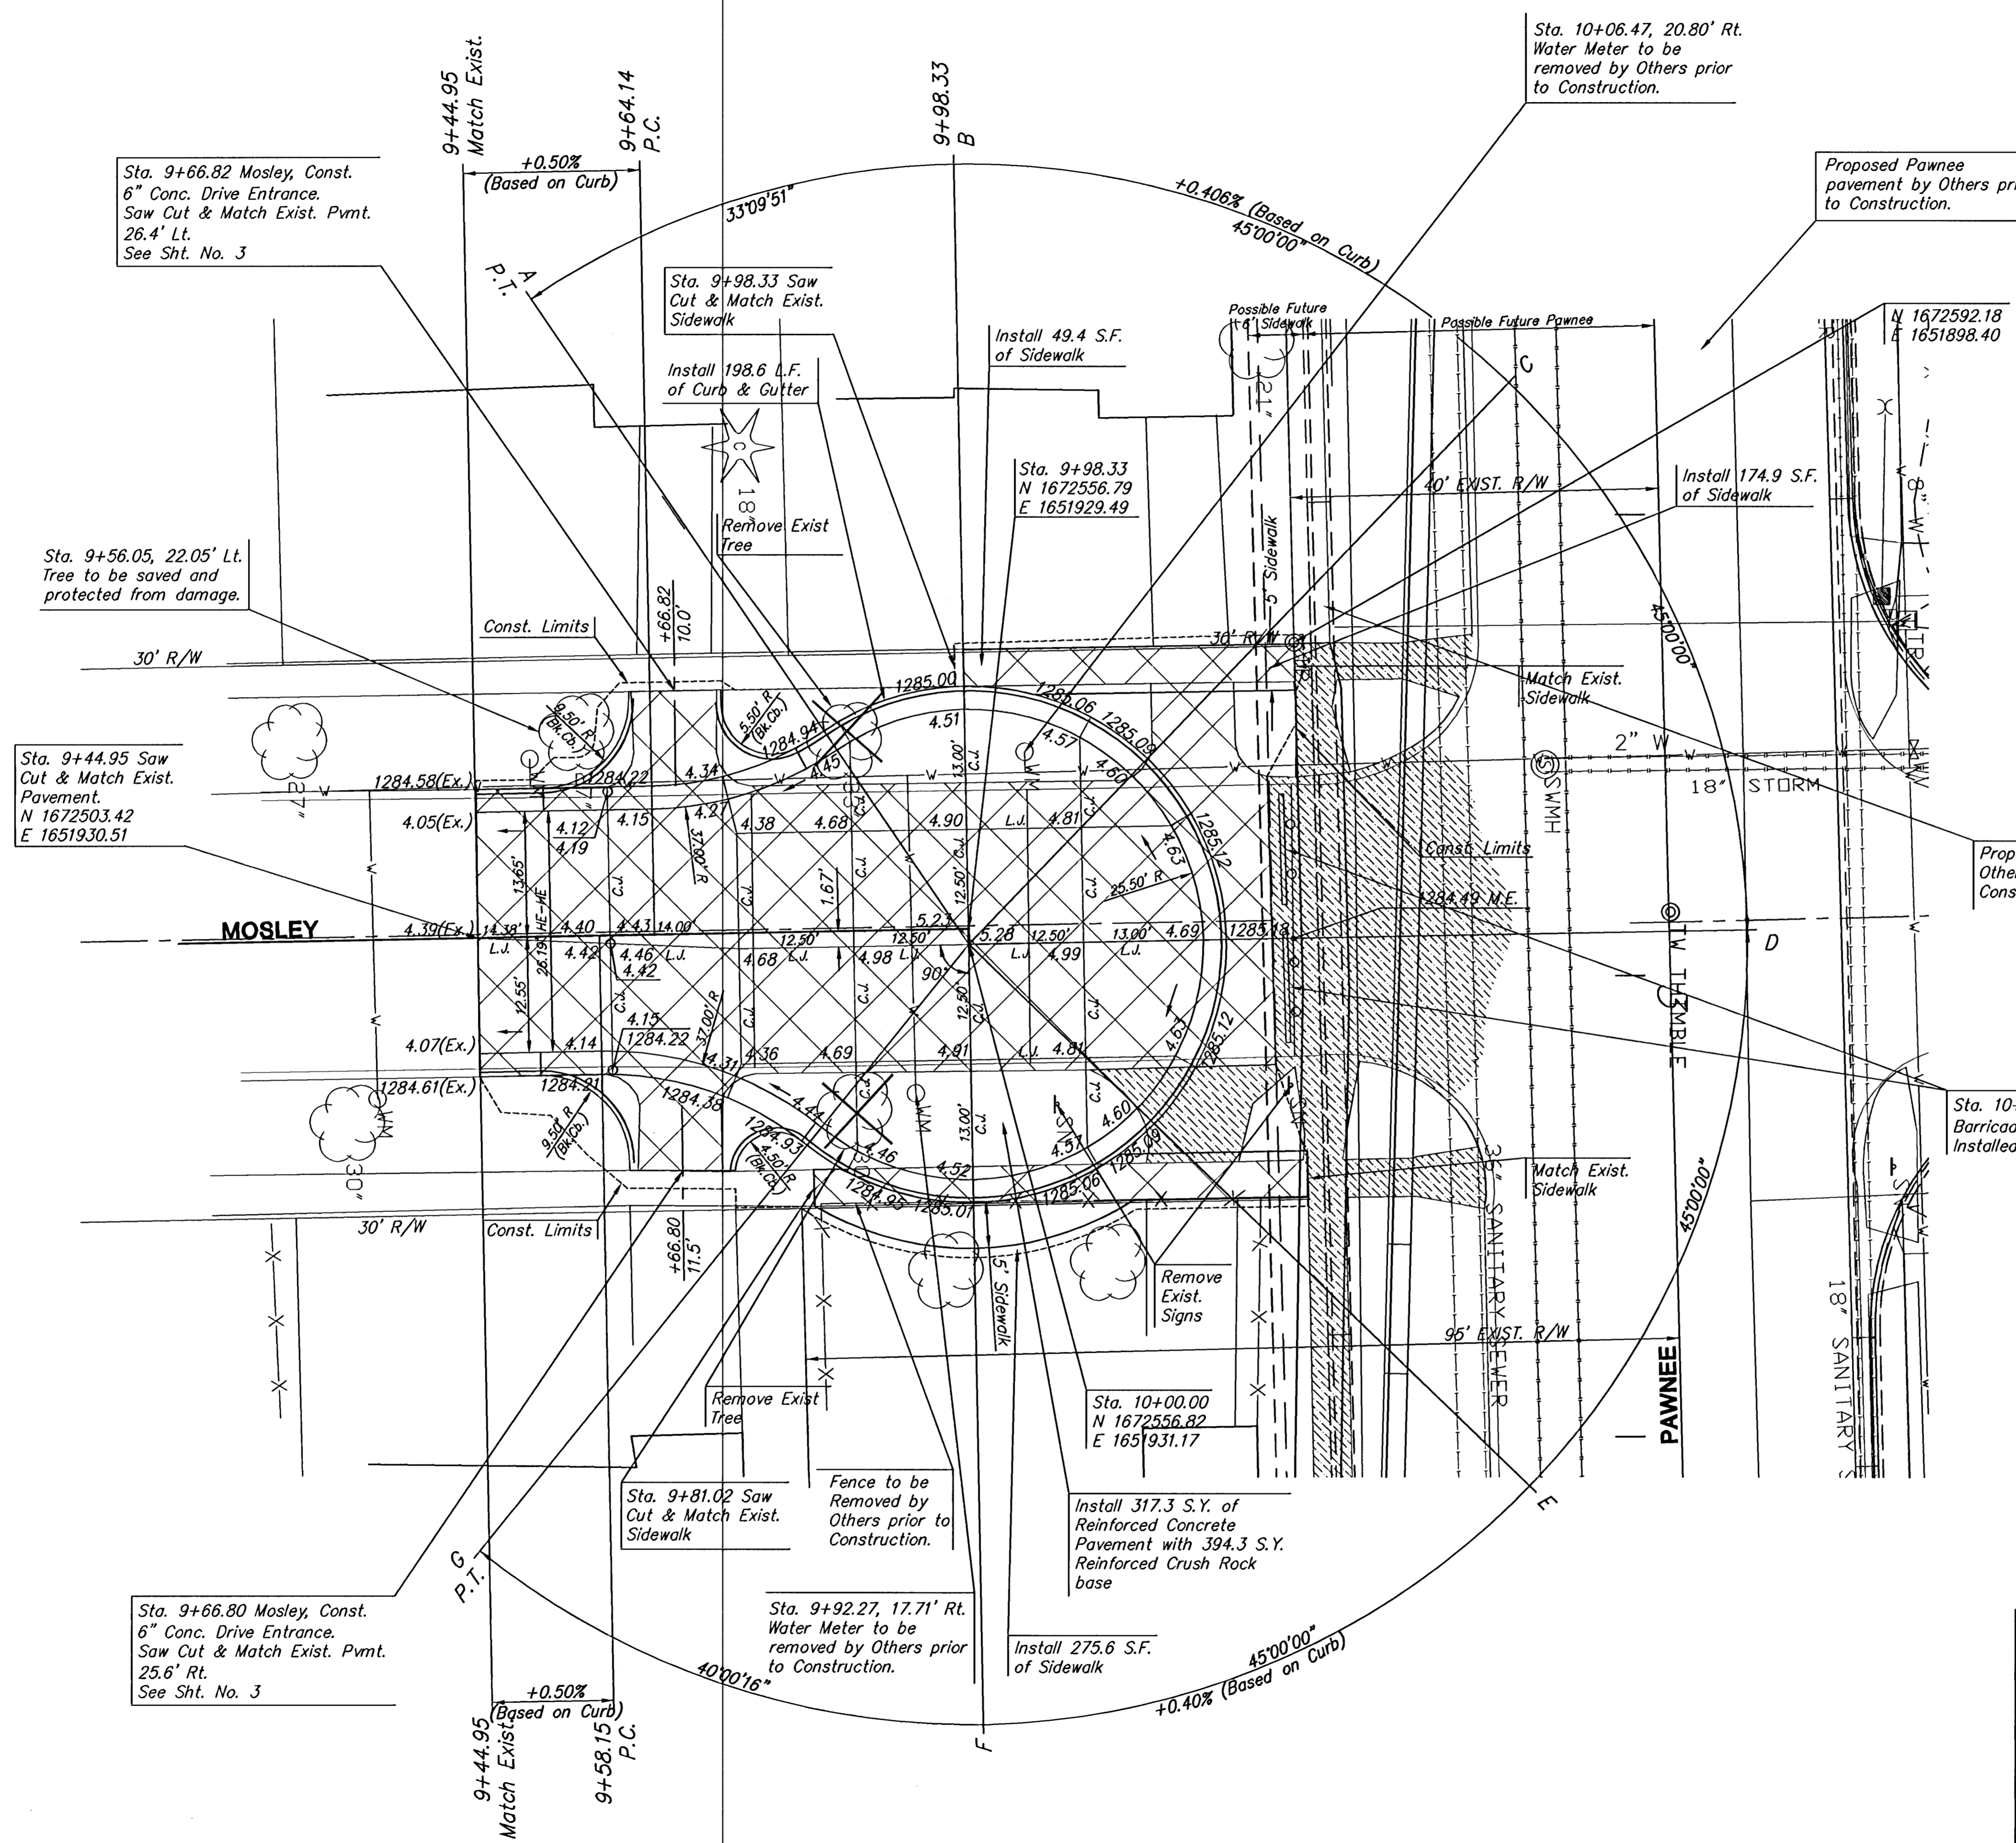

-  Pavement Removed by Others prior to Construction.
-  Curb & Gutter, Drive, Pavement, and Sidewalk Removal, this Project
- L.J. Longitudinal Joint
- C.J. Contraction Joint

 <b>MKEC</b> ENGINEERING CONSULTANTS <small>411 N. WEBB ROAD          WICHITA, KS. 67206          316 - 684 - 9600</small>	<b>MOSLEY CUL-DE-SAC</b>		
	<small>PROJECT NAME</small>		
	<b>PAVING PLAN</b>		
	<small>SHEET TITLE</small>		
	<small>DESIGN BY:</small> JRA	<small>DRAWN BY:</small> HNJ	<small>CHECKED BY:</small> JRA
<small>DATE</small> JULY 2007	<small>JOB NO.</small> 04100	<small>SHEET/OF</small> 4 / 7	