


WOODLAND LAKES ESTATES
FOURTH ADDITION

MKEC
ENGINEERING
CONSULTANTS, INC.
411 N. WEBB ROAD
WICHITA, K.S. 67206
316-684-9600

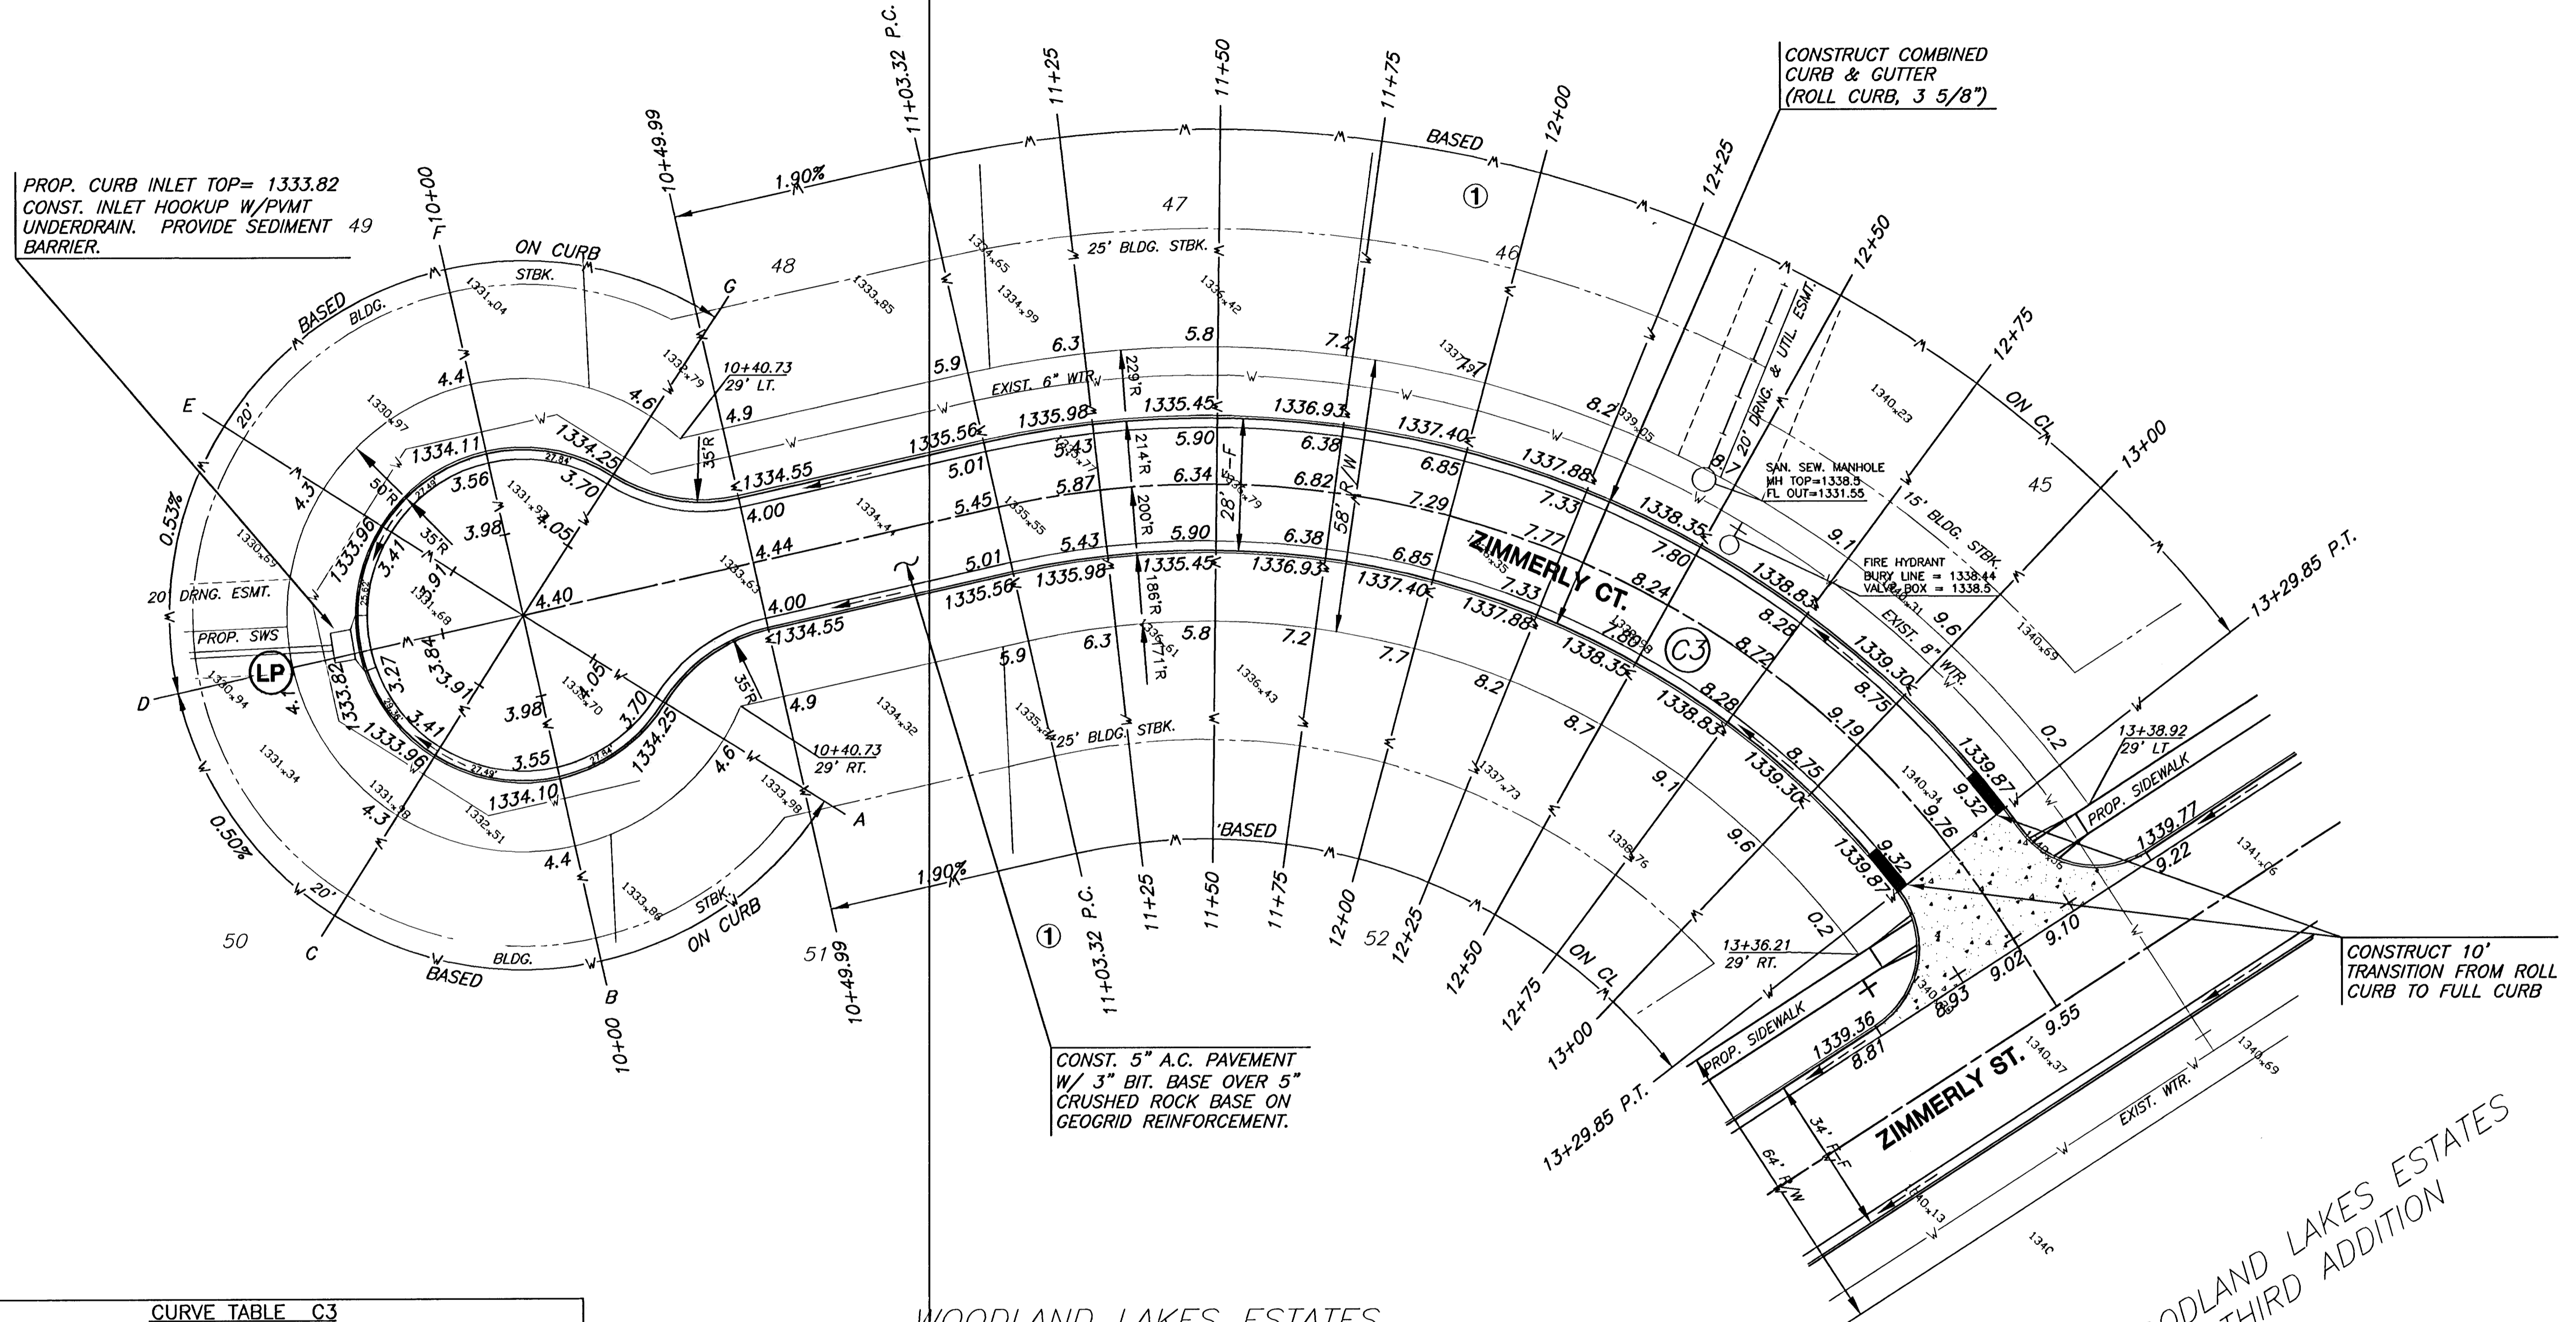

CURVE TABLE C3

$\Delta = 69^{\circ}47'00''$ R = 200.00' T = 139.48' L = 243.59' LC = 228.81'

CURVE DATA BASED ON CENTERLINE $\Delta/2 = 34^{\circ}53'30''$

CHORD LENGTH

STATION	ARC	8' Off LICb	8' Off RICb	DEFLECTION	TOTAL DEFLECTION
11+03.32	-	-	-	00'00'00"	00'00'00"
11+25.00	21.68'	24.05'	19.29'	03'06'20"	03'06'20"
11+50.00	25.00'	27.73'	22.24'	03'34'52"	06'41'11"
11+75.00	25.00'	27.73'	22.24'	03'34'52"	10'16'03"
12+00.00	25.00'	27.73'	22.24'	03'34'52"	13'50'54"
12+25.00	25.00'	27.73'	22.24'	03'34'52"	17'25'46"
12+50.00	25.00'	27.73'	22.24'	03'34'52"	21'00'37"
12+75.00	25.00'	27.73'	22.24'	03'34'52"	24'35'29"
13+00.00	25.00'	27.73'	22.24'	03'34'52"	28'10'20"
13+25.00	25.00'	27.73'	22.24'	03'34'52"	31'45'12"
13+46.91	21.91'	24.31'	19.49'	03'08'18"	34'53'30"

Def/Ft = 8.59437 Min.

WOODLAND LAKES ESTATES
FOURTH ADDITION

- NOTE:**
- TOP OF CURB ELEVATIONS SHOWN ARE FOR FULL CURB. CONSTRUCT CURB AS NOTED.
 - CONTRACTOR SHALL REMOVE ALL TREES WITHIN ROAD RIGHT-OF-WAY.

LEGEND

+ STREET SIGN & SIGN LOCATION
(SEE SIGN ASSEMBLY TABLE
FOR TYPE & STATION OF SIGN)

PAVING AND INCIDENTAL DRAINAGE PLANS
WOODLAND LAKES 3RD & 4TH
ZIMMERLY PHASE

ZIMMERLY CT.
SHEET TITLE
472-83718
PROJECT NUMBER

SRS
DESIGN BY
DM/SMB
DRAWN BY
GJA
CHECKED BY

ISSUED
AUGUST 2006
REVISED

SHEET NO.
11 of 36

WOODLAND LAKES ESTATES
THIRD ADDITION

PLOTTED: Tuesday, August 08, 2006 @ 04:12 PM

H:\CIVIL\95058\02172\dwg\pav\Zimmerly\02172E4