


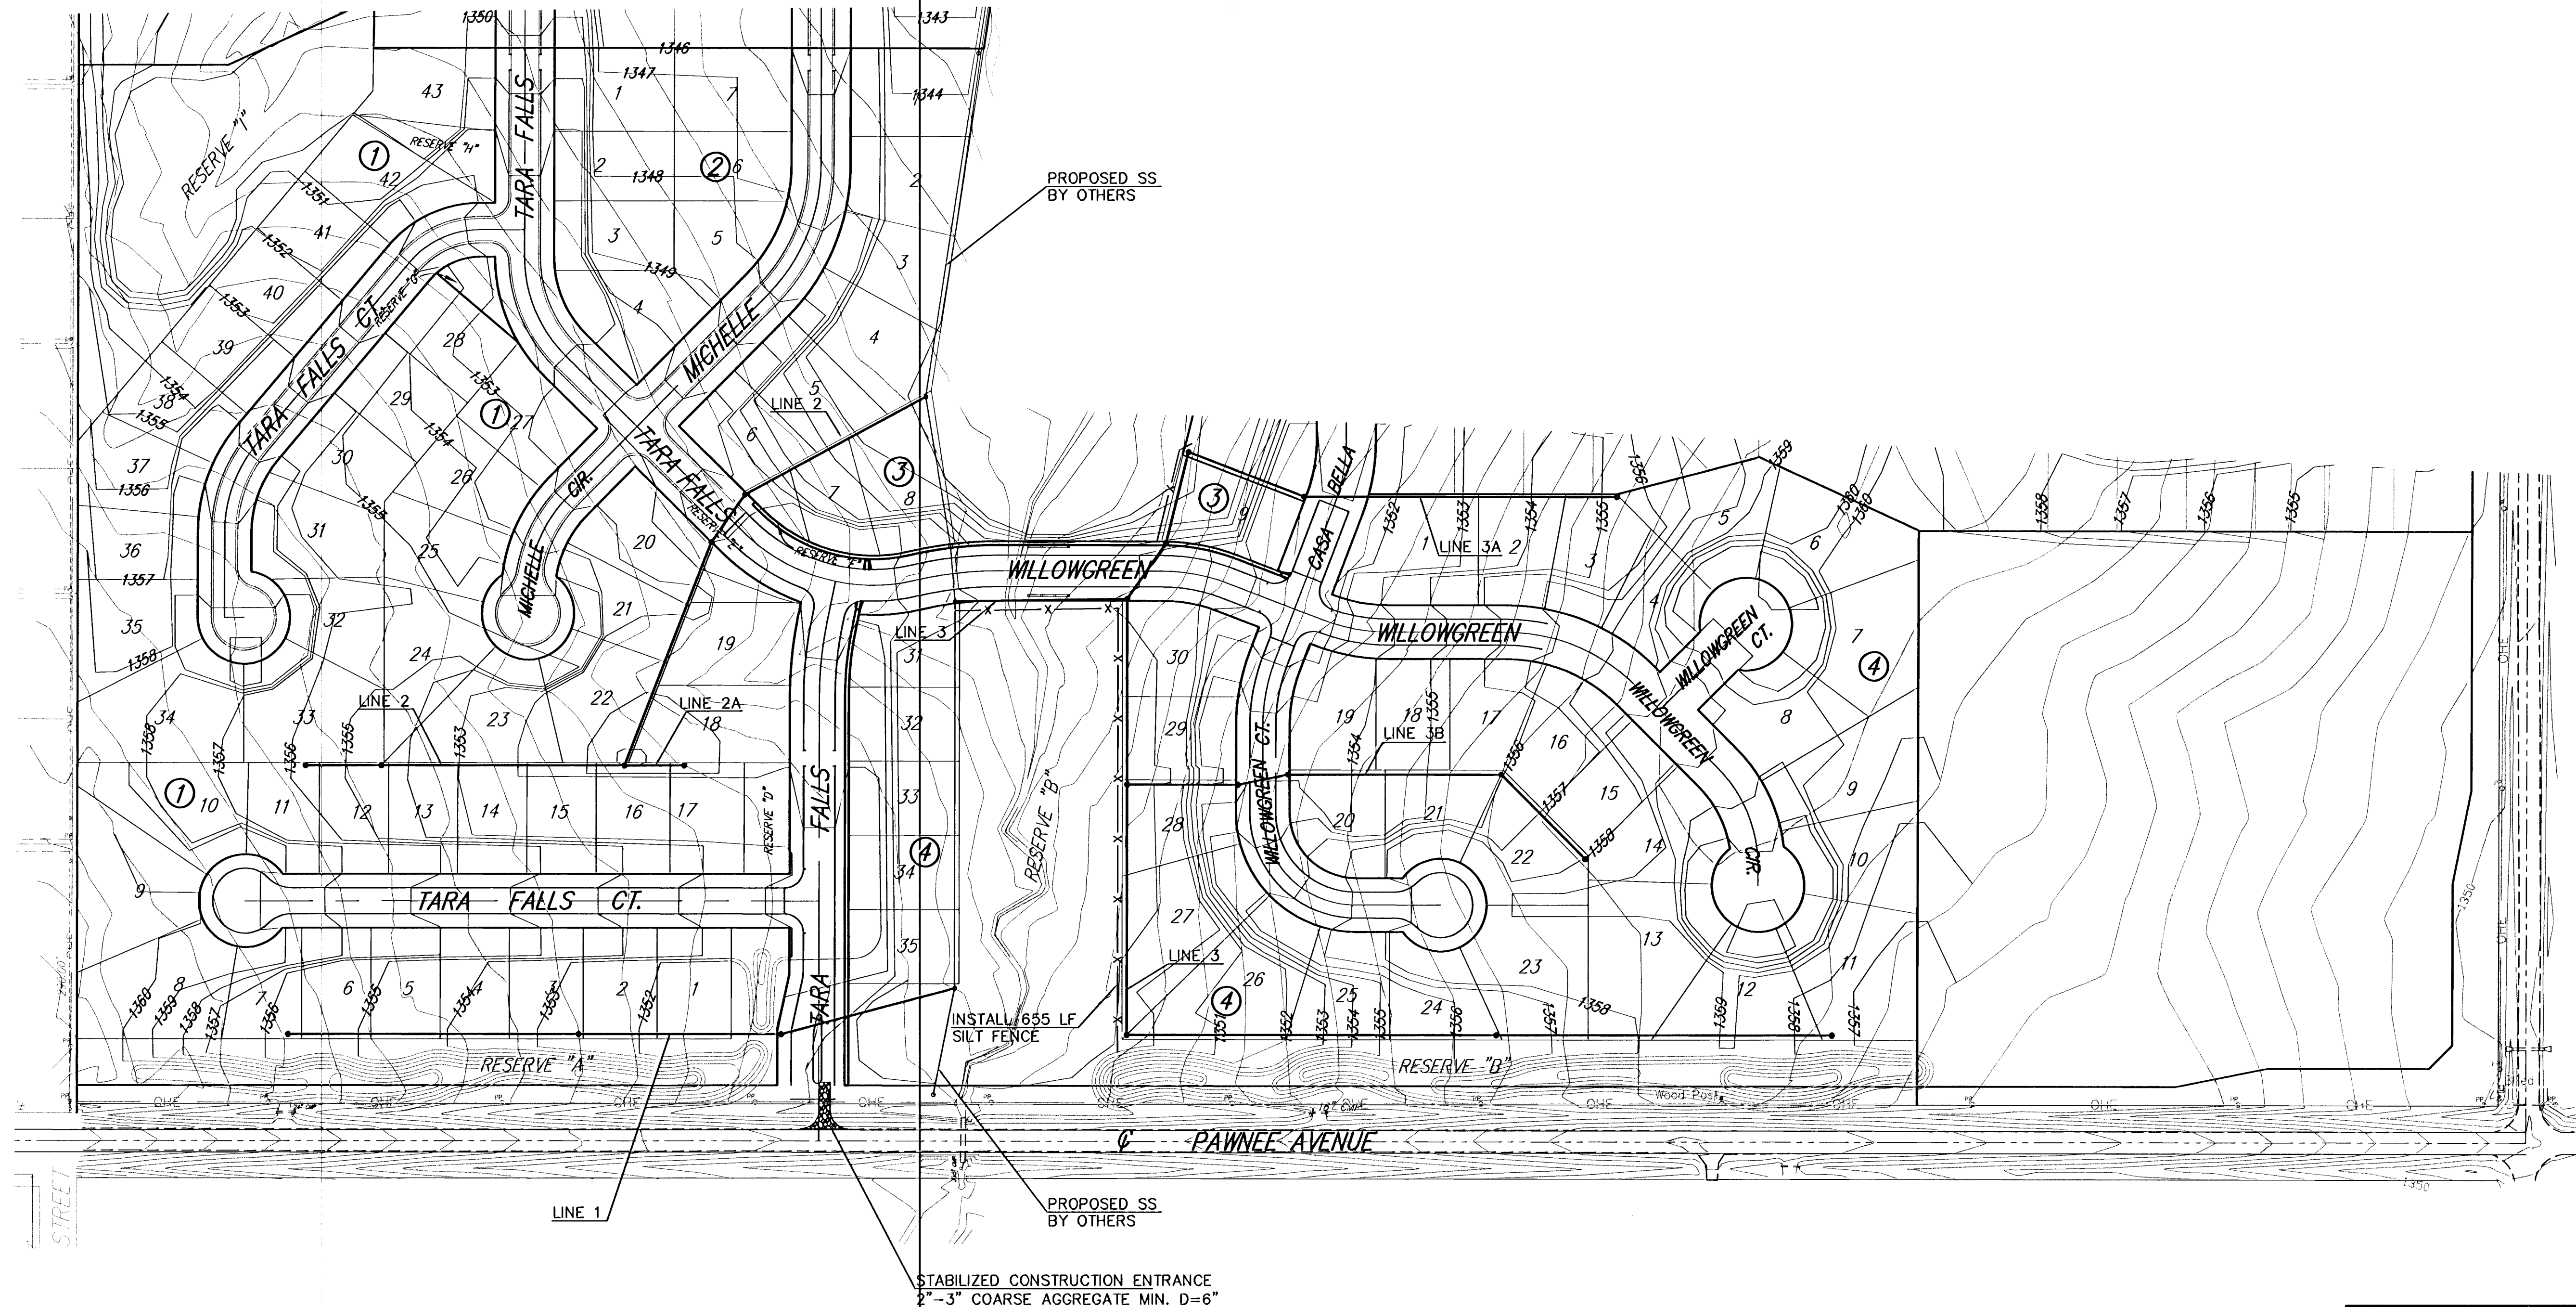


SCALE 1" = 100'
IRON = •

LEGEND

—x— Silt Fence

Casa Bella Addition
Erosion Control Map
WICHITA, KANSAS

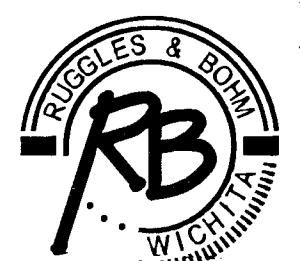

Ruggles & Bohm, P.A.
Engineering, Surveying, Land Planning
924 North Main (318) 264-8008
Wichita, Kansas 67203 (318) 264-4621 fax
www.rbkansas.com E-mail: info@rbkansas.com

DRAWING FILE
Details {Erosion Control Map}

PROJECT NUMBER
468-84072

DATE
Oct. 25, 2005

DESIGN AML
DRAWN AML
REVIEW
UTILITY
SHEET
10
OF
16