



HAWTHORNE THIRD ADDITION

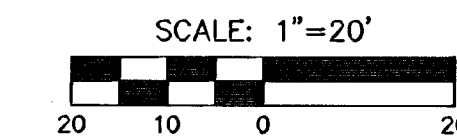

NOTE:
TOP OF CURB ELEVATIONS
SHOWN ARE FOR FULL
CURB. CONSTRUCT CURB
AND GUTTER AS NOTED.

NOTE:
CONTRACTOR TO COORDINATE TREE TRIMMING
AND/OR REMOVAL, IF NECESSARY, WITH THE
ENGINEER/OWNER. NO TREES SHALL BE REMOVED
WITHOUT PRIOR APPROVAL OF THE ENGINEER/OWNER.

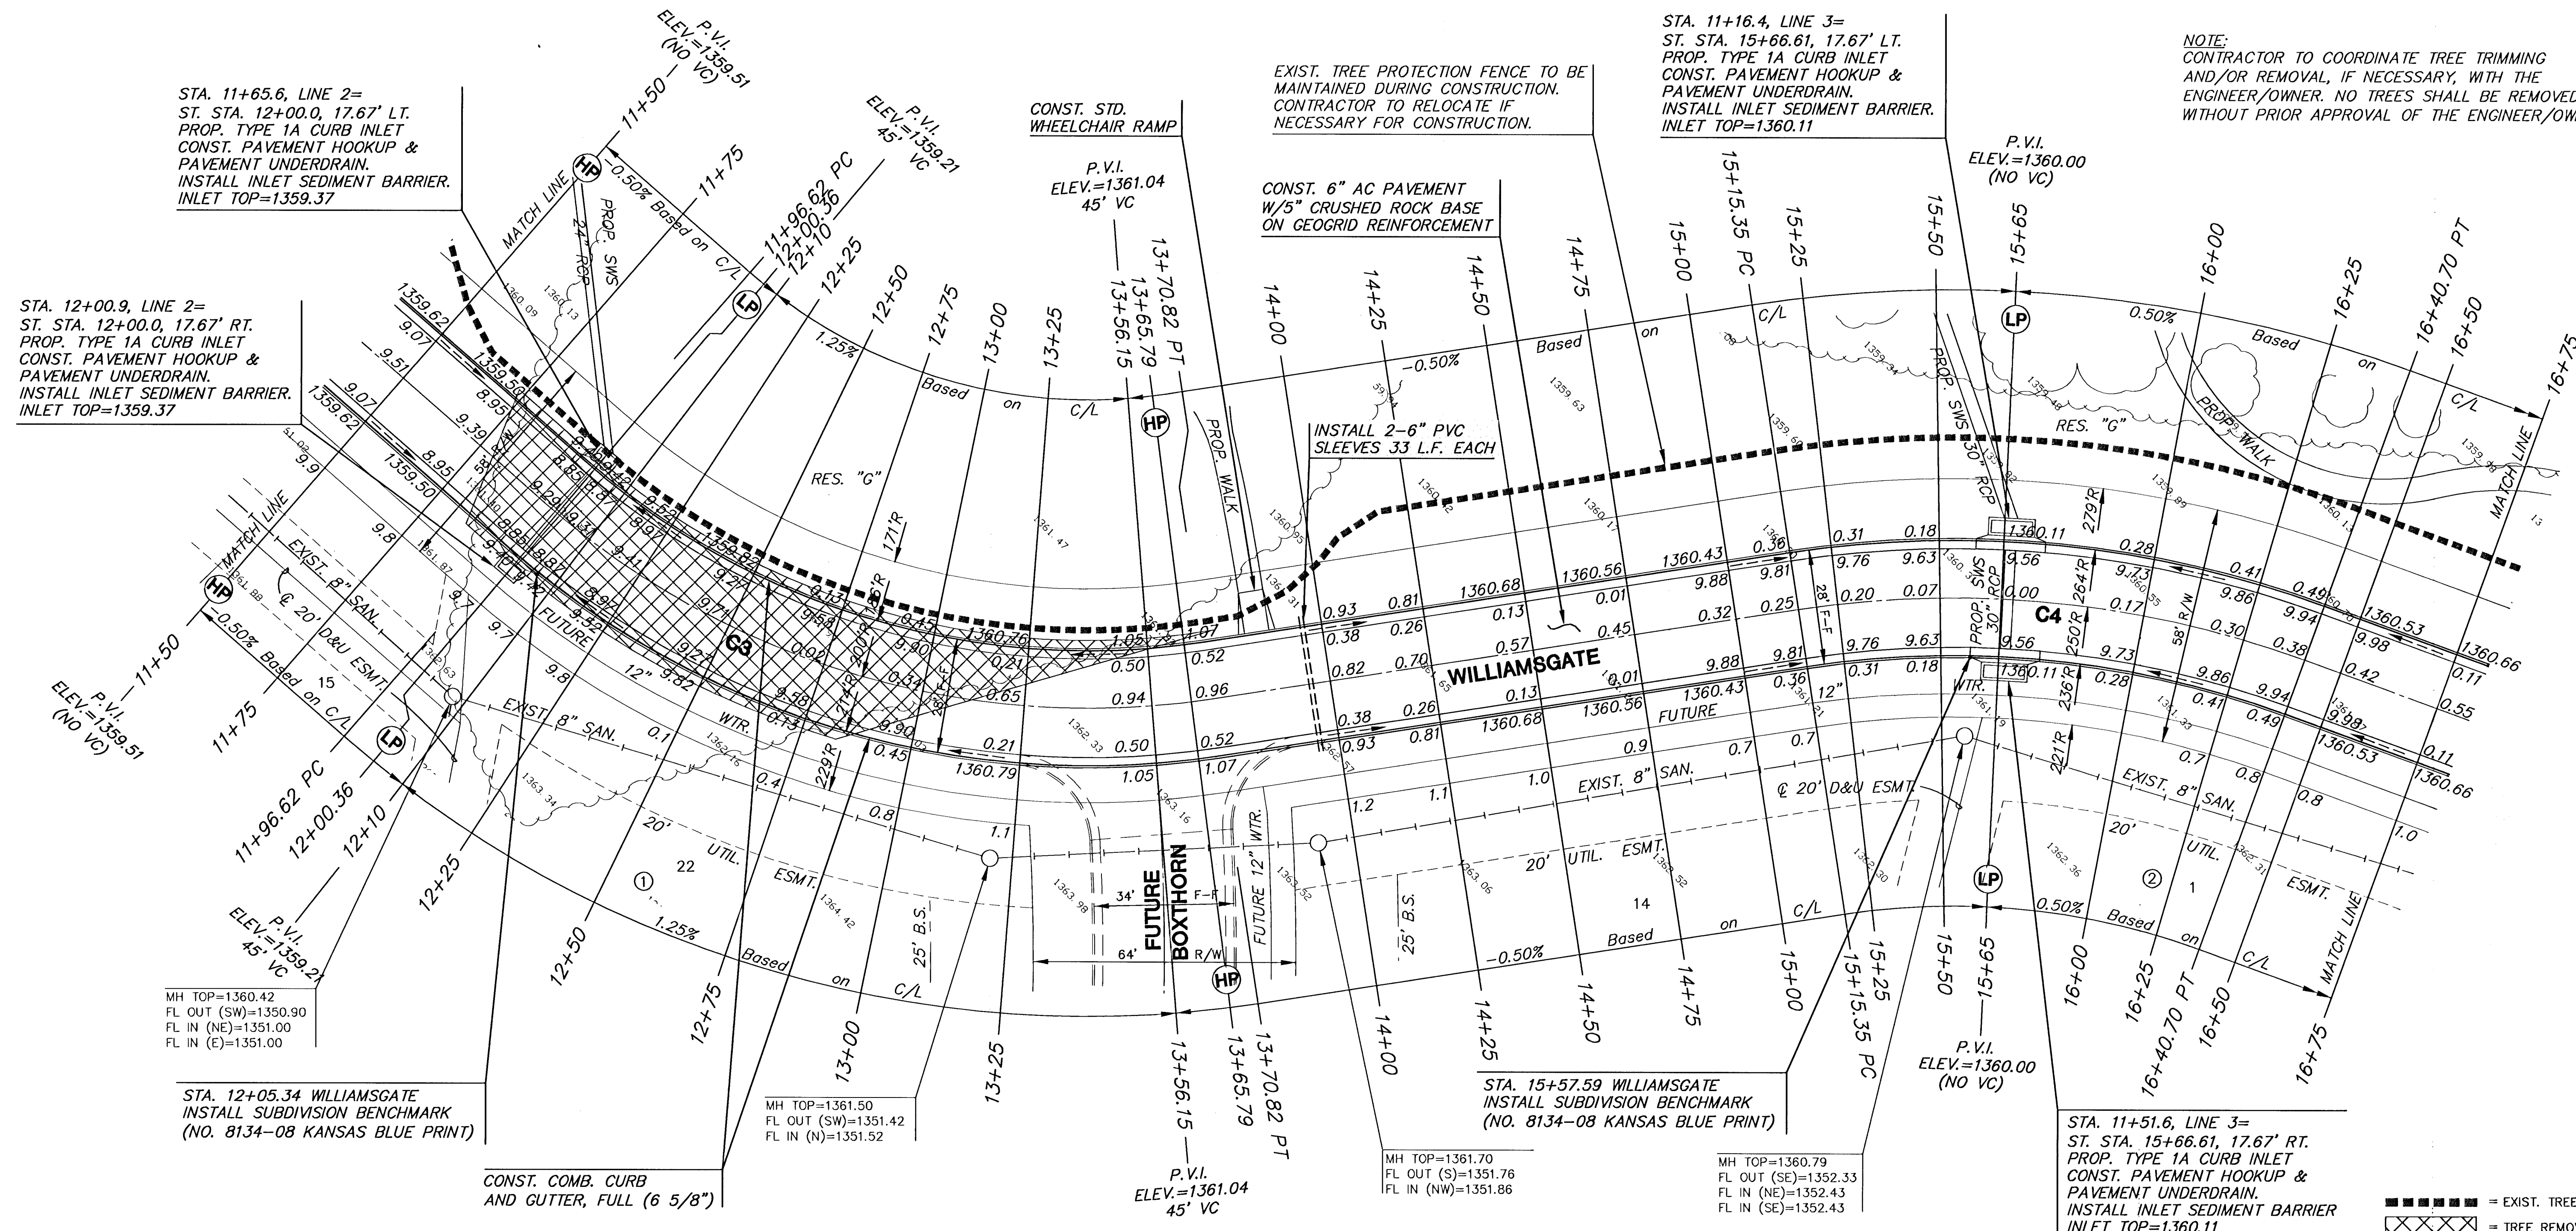

HAWTHORNE THIRD ADDITION



**HAWTHORNE THIRD ADDITION
WILLIAMSGATE/CAMDEN CHASE PHASE**
PROJECT NAME

PAVING PLANS
SHEET TITLE

DRK DESIGN BY:	MKEC DRAWN BY:	DRK CHECKED BY:
OCTOBER 2004 DATE	02167 JOB NO.	7 / 48 SHEET/OF