


HAWTHORNE THIRD ADDITION

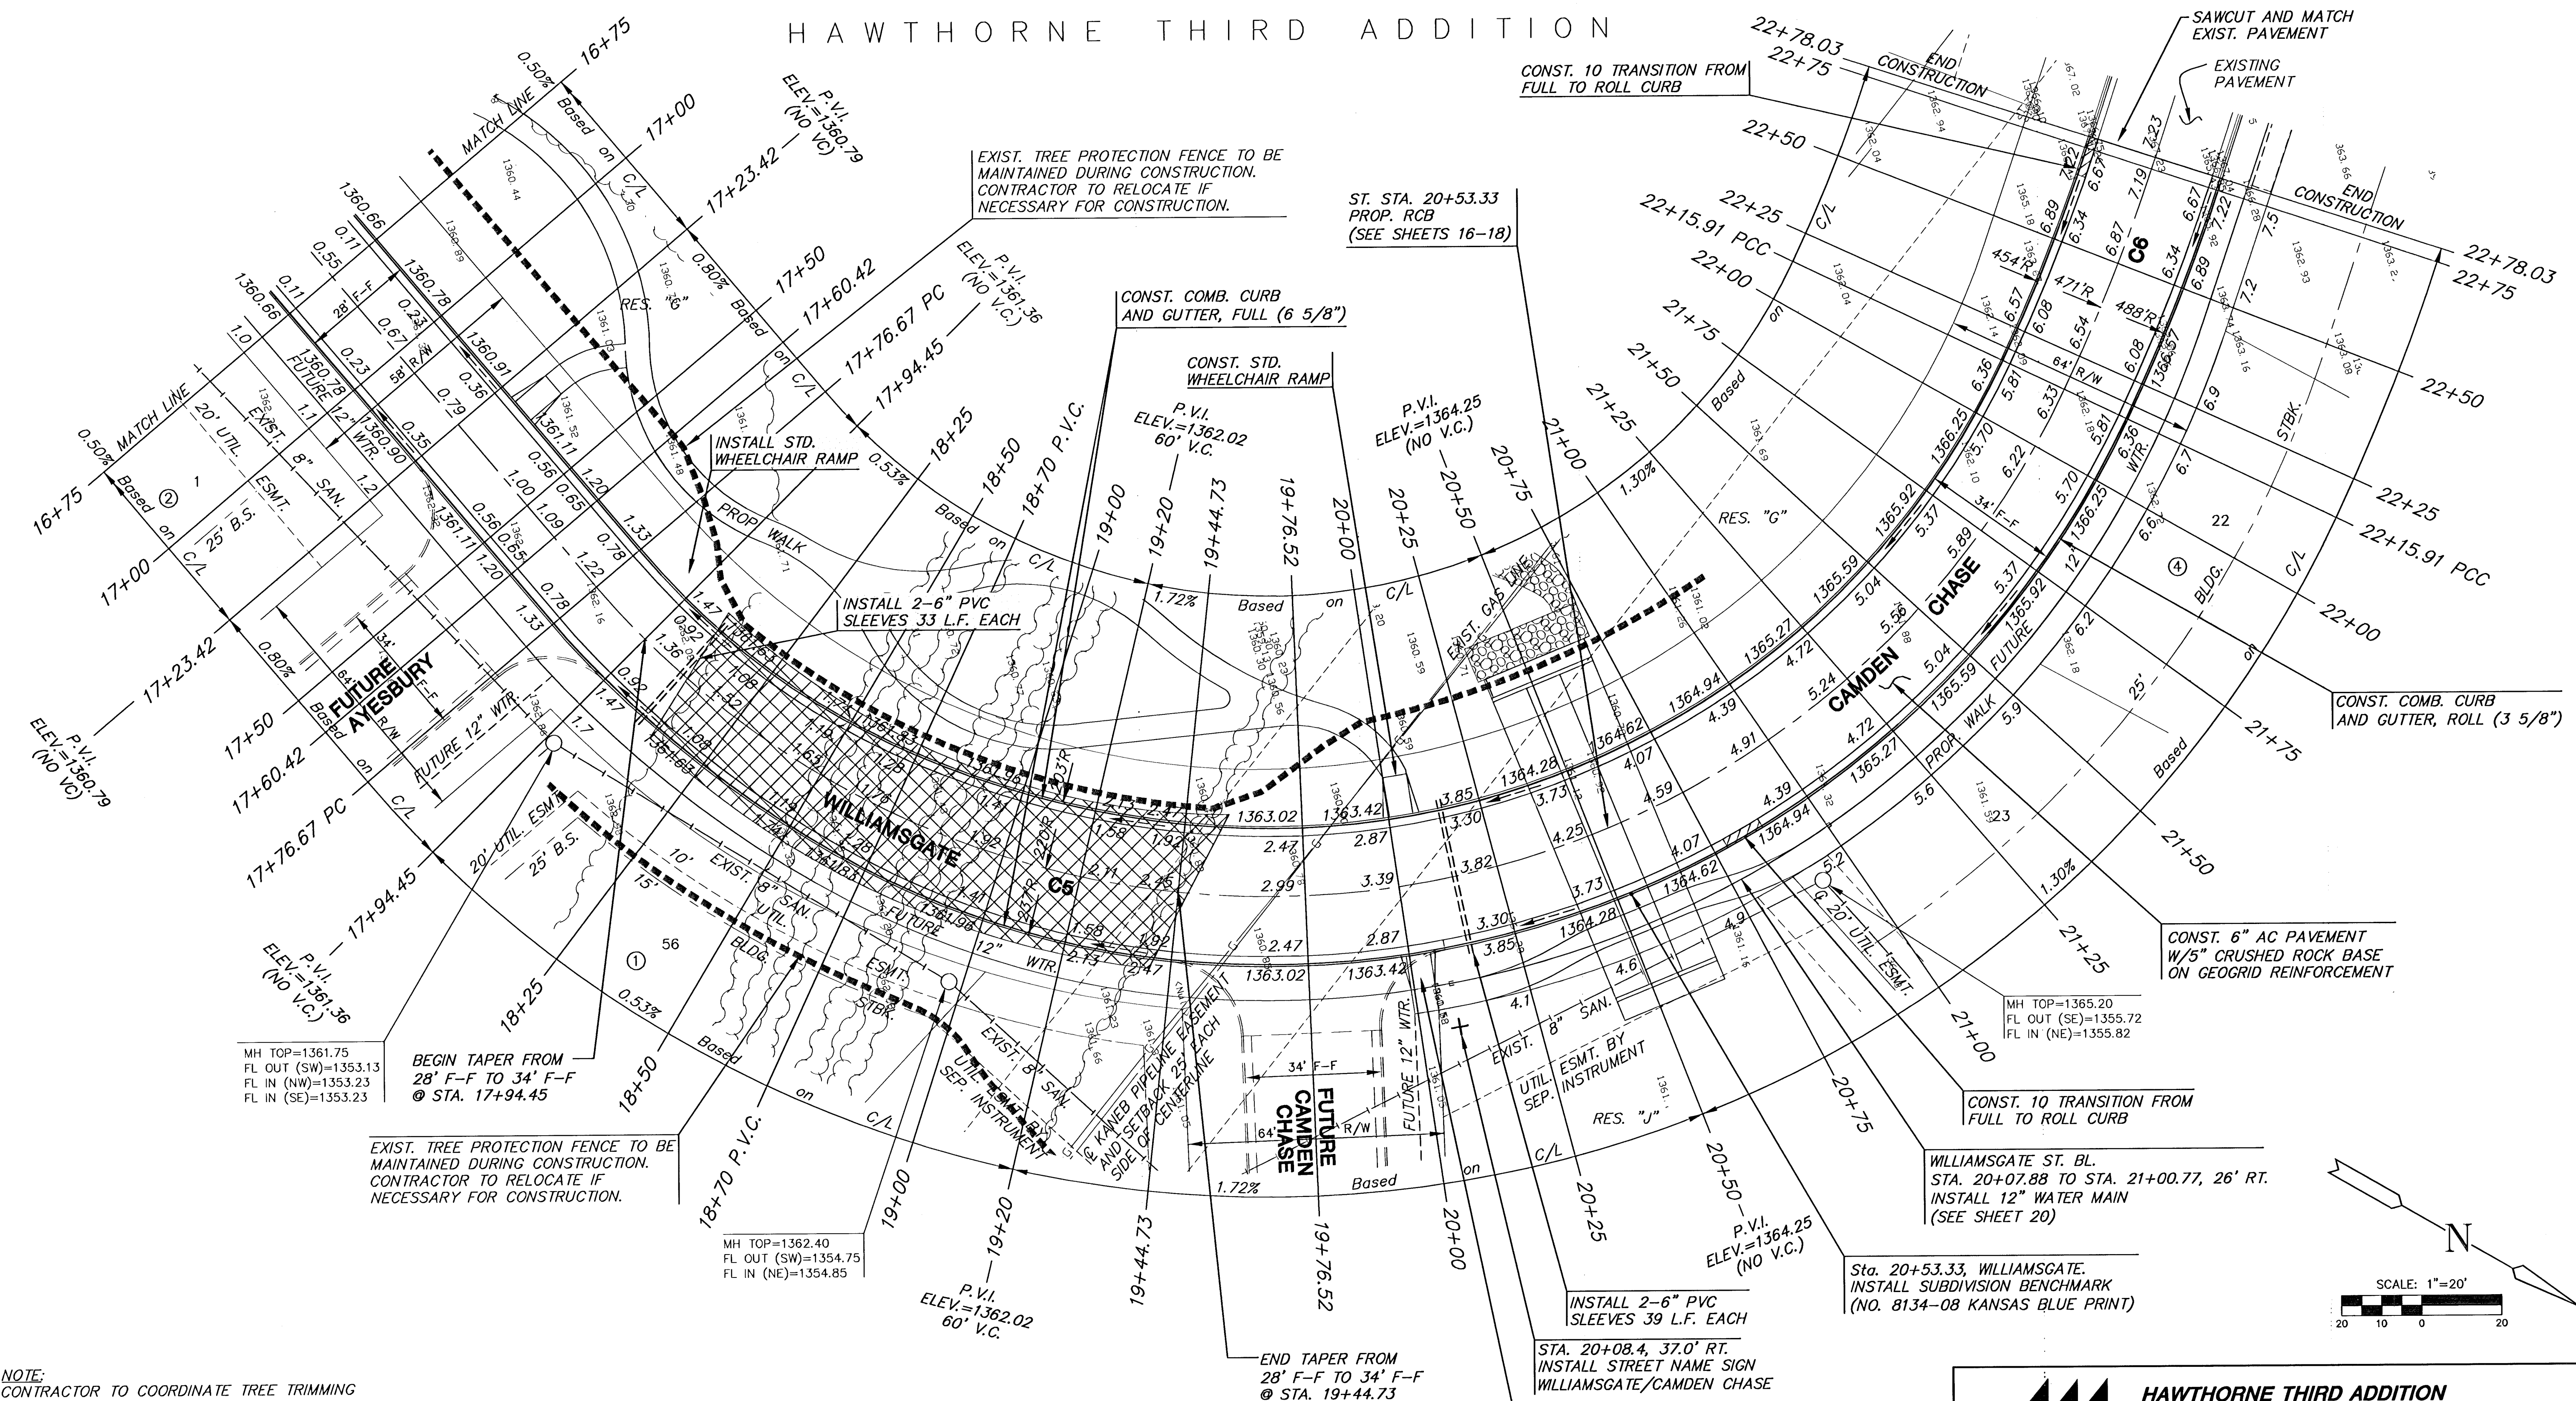

NOTE:
CONTRACTOR TO COORDINATE TREE TRIMMING AND/OR REMOVAL, IF NECESSARY, WITH THE ENGINEER/OWNER. NO TREES SHALL BE REMOVED WITHOUT PRIOR APPROVAL OF THE ENGINEER/OWNER.

NOTE:
TOP OF CURB ELEVATIONS SHOWN ARE FOR FULL CURB. CONSTRUCT CURB AND GUTTER AS NOTED.

NOTE: CONTRACTOR TO CONTACT KANEB PIPELINE PRIOR TO PERFORMING ANY WORK WITHIN THE 50' KANEB EASEMENT.

HAWTHORNE THIRD ADDITION

■■■■■ = EXIST. TREE PROTECTION
 XXXXX = TREE REMOVAL

H:\CIVIL\02167\DWG\PAV\WILLIAMSGATE\PH3\02167_E5



HAWTHORNE THIRD ADDITION
WILLIAMSGATE/CAMDEN CHASE PHASE
 PROJECT NAME

PAVING PLANS
 SHEET TITLE

DRK DESIGN BY: MKEC DRAWN BY: DRK CHECKED BY:

OCTOBER 2004 DATE: 02167 JOB NO.: 8 / 48 SHEET OF

