



**HAWTHORNE THIRD ADDITION
STORM WATER SEWER PLANS
RCB PLAN AND PROFILE**



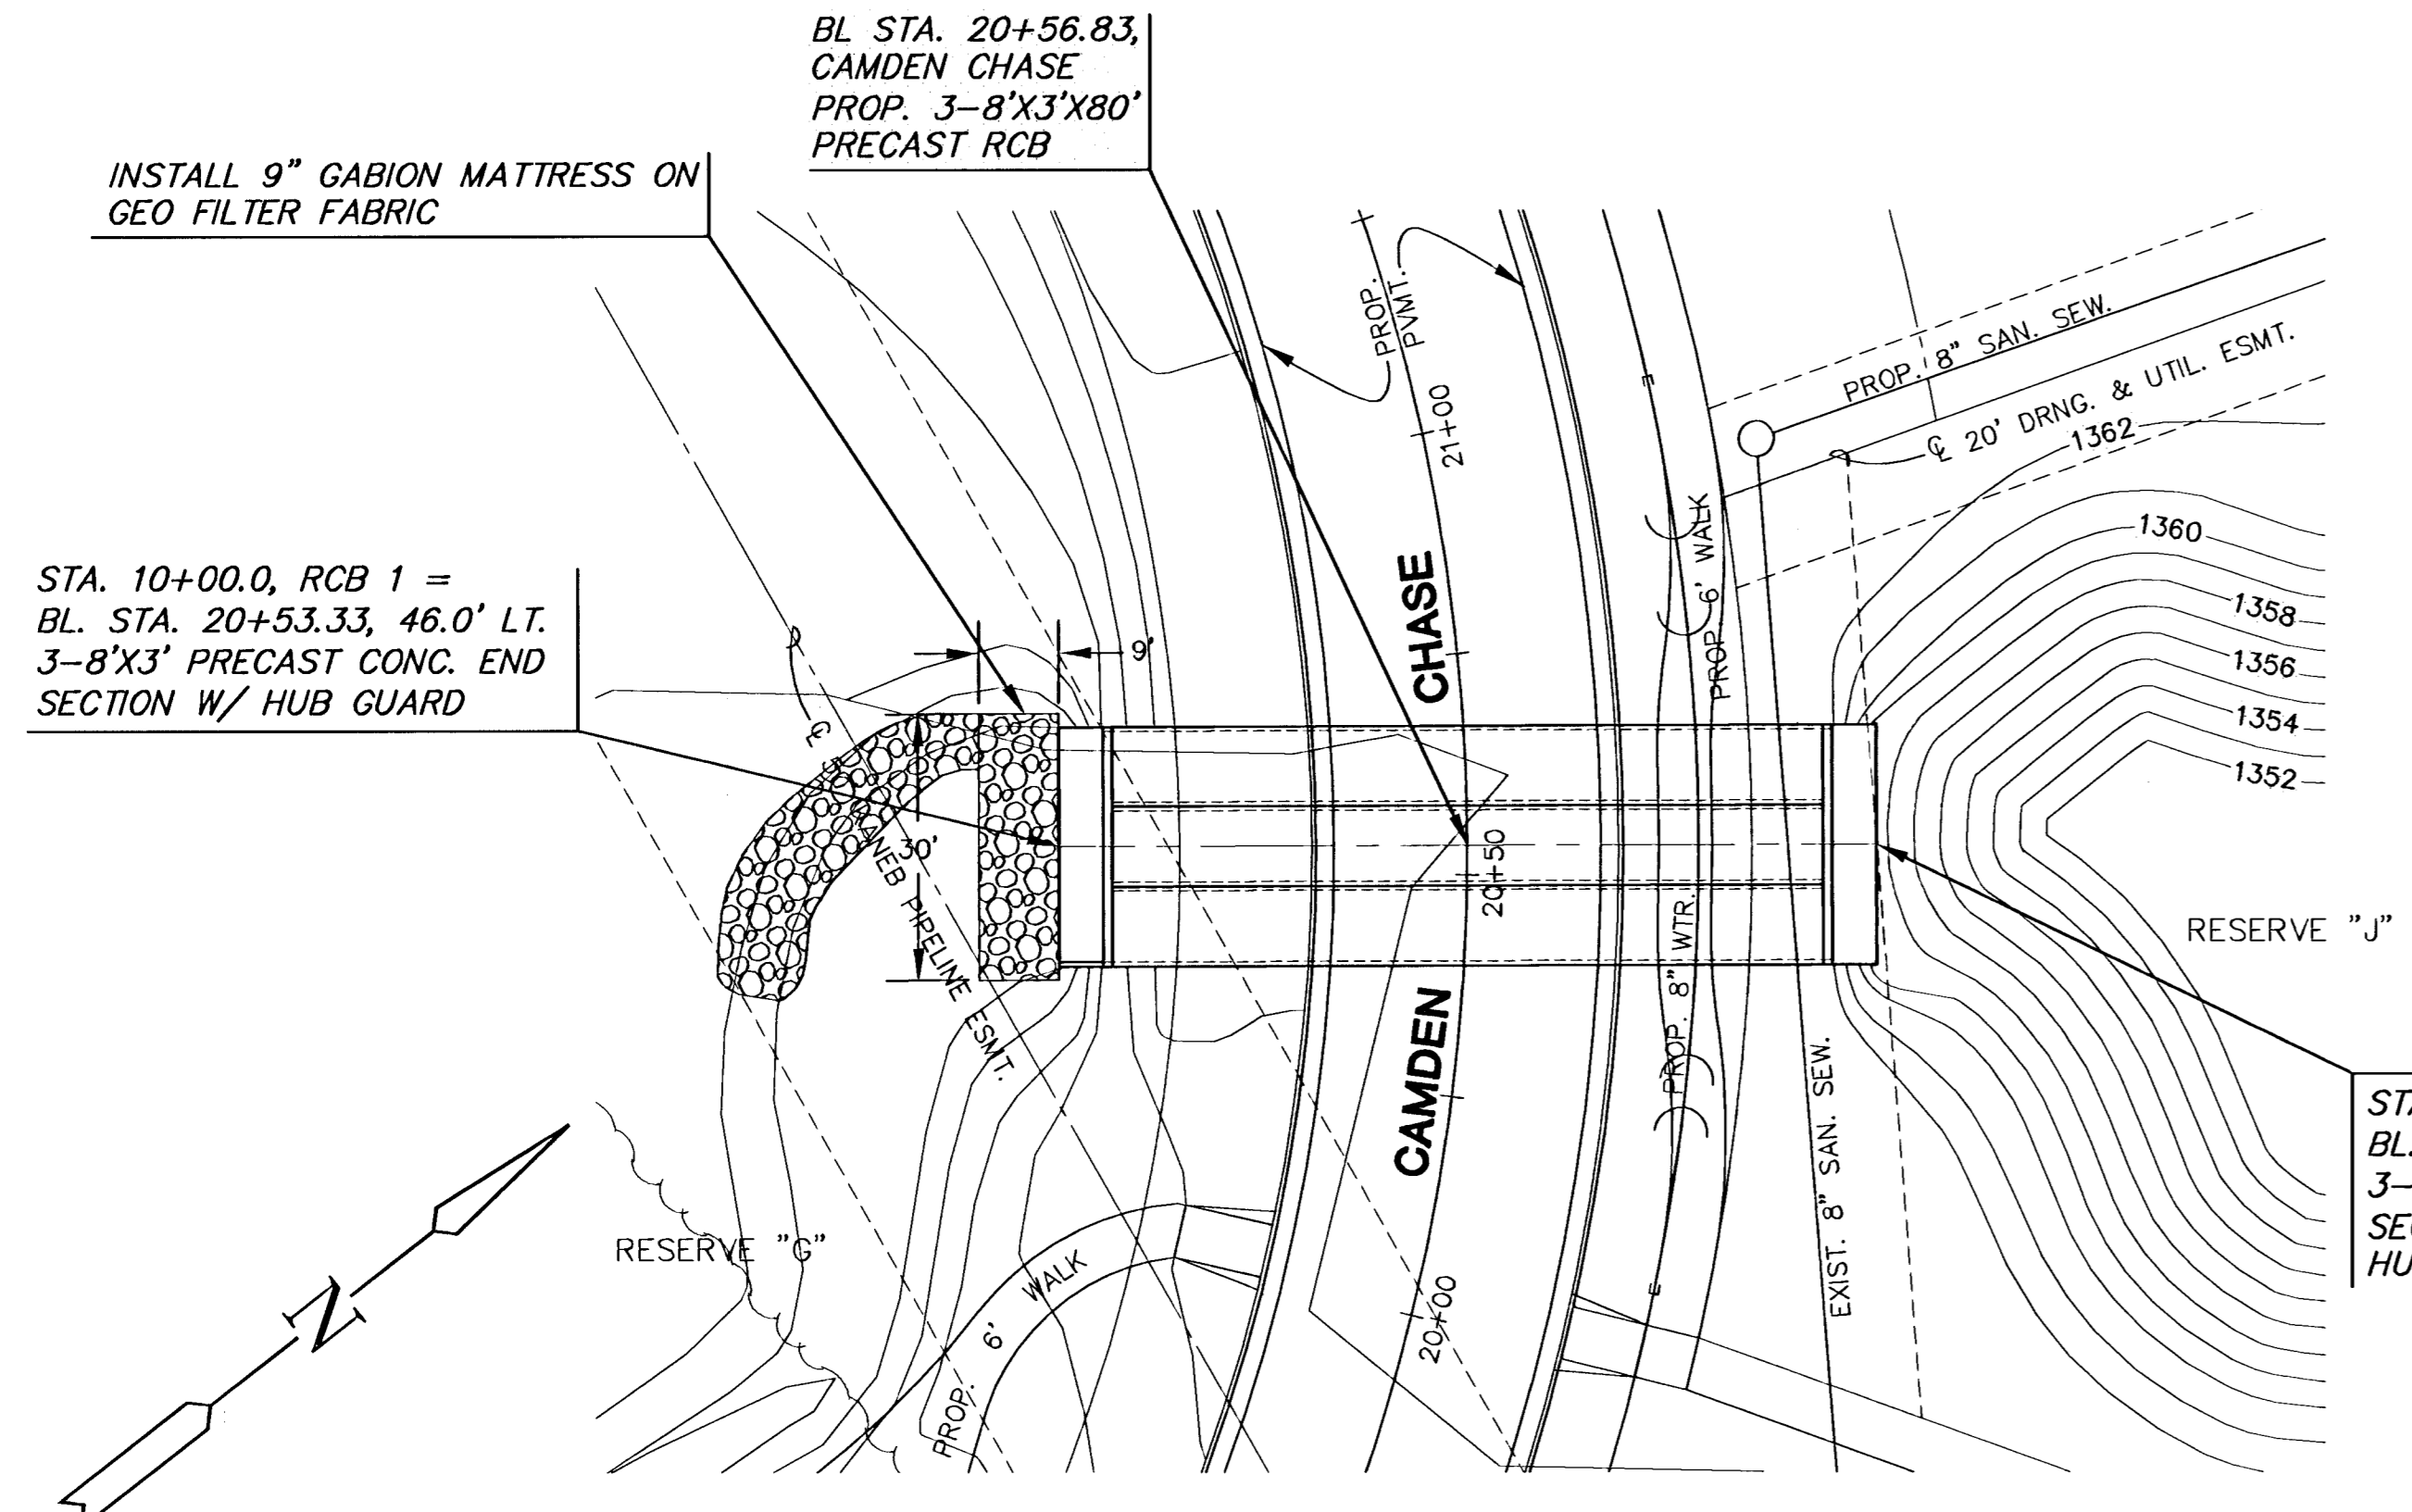


PLAN RCB 1
SCALE: 1"=20'

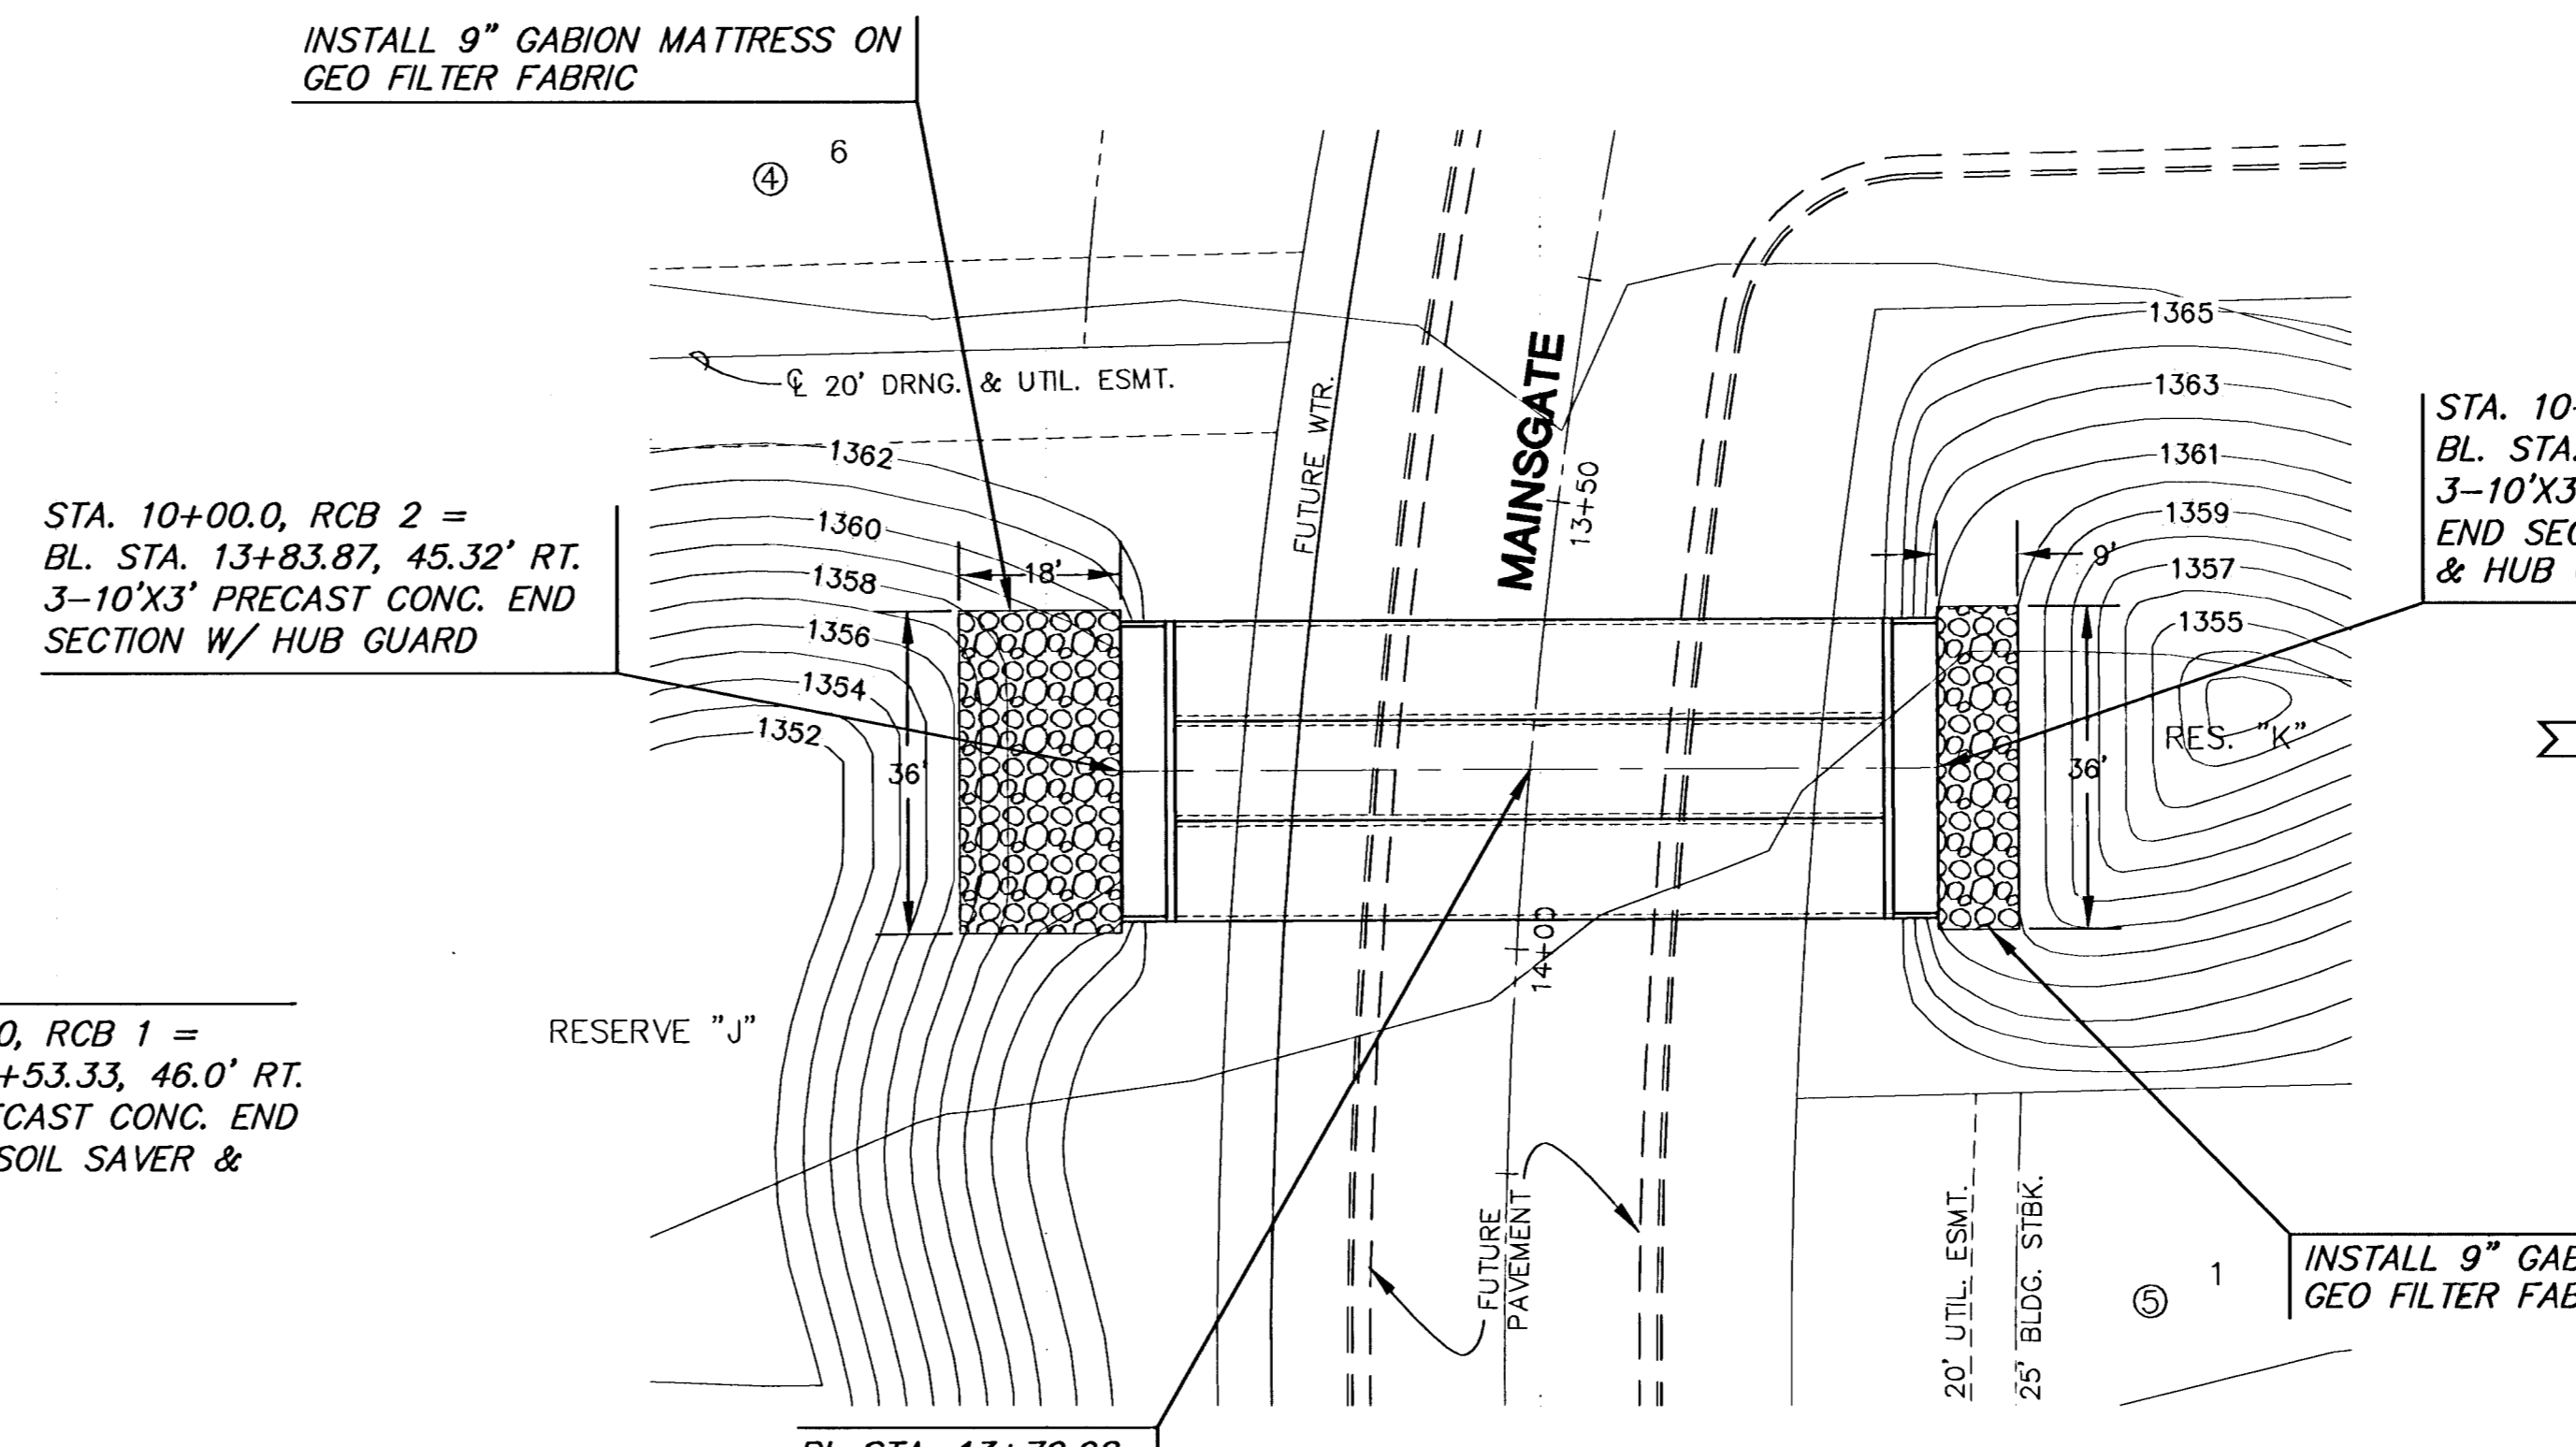


PLAN RCB 2
SCALE: 1"=20'

Gabions Mattresses shall be PVC coated. Geotextile Filter Fabric shall be Trevira Spunbond #1120 or approved equal.

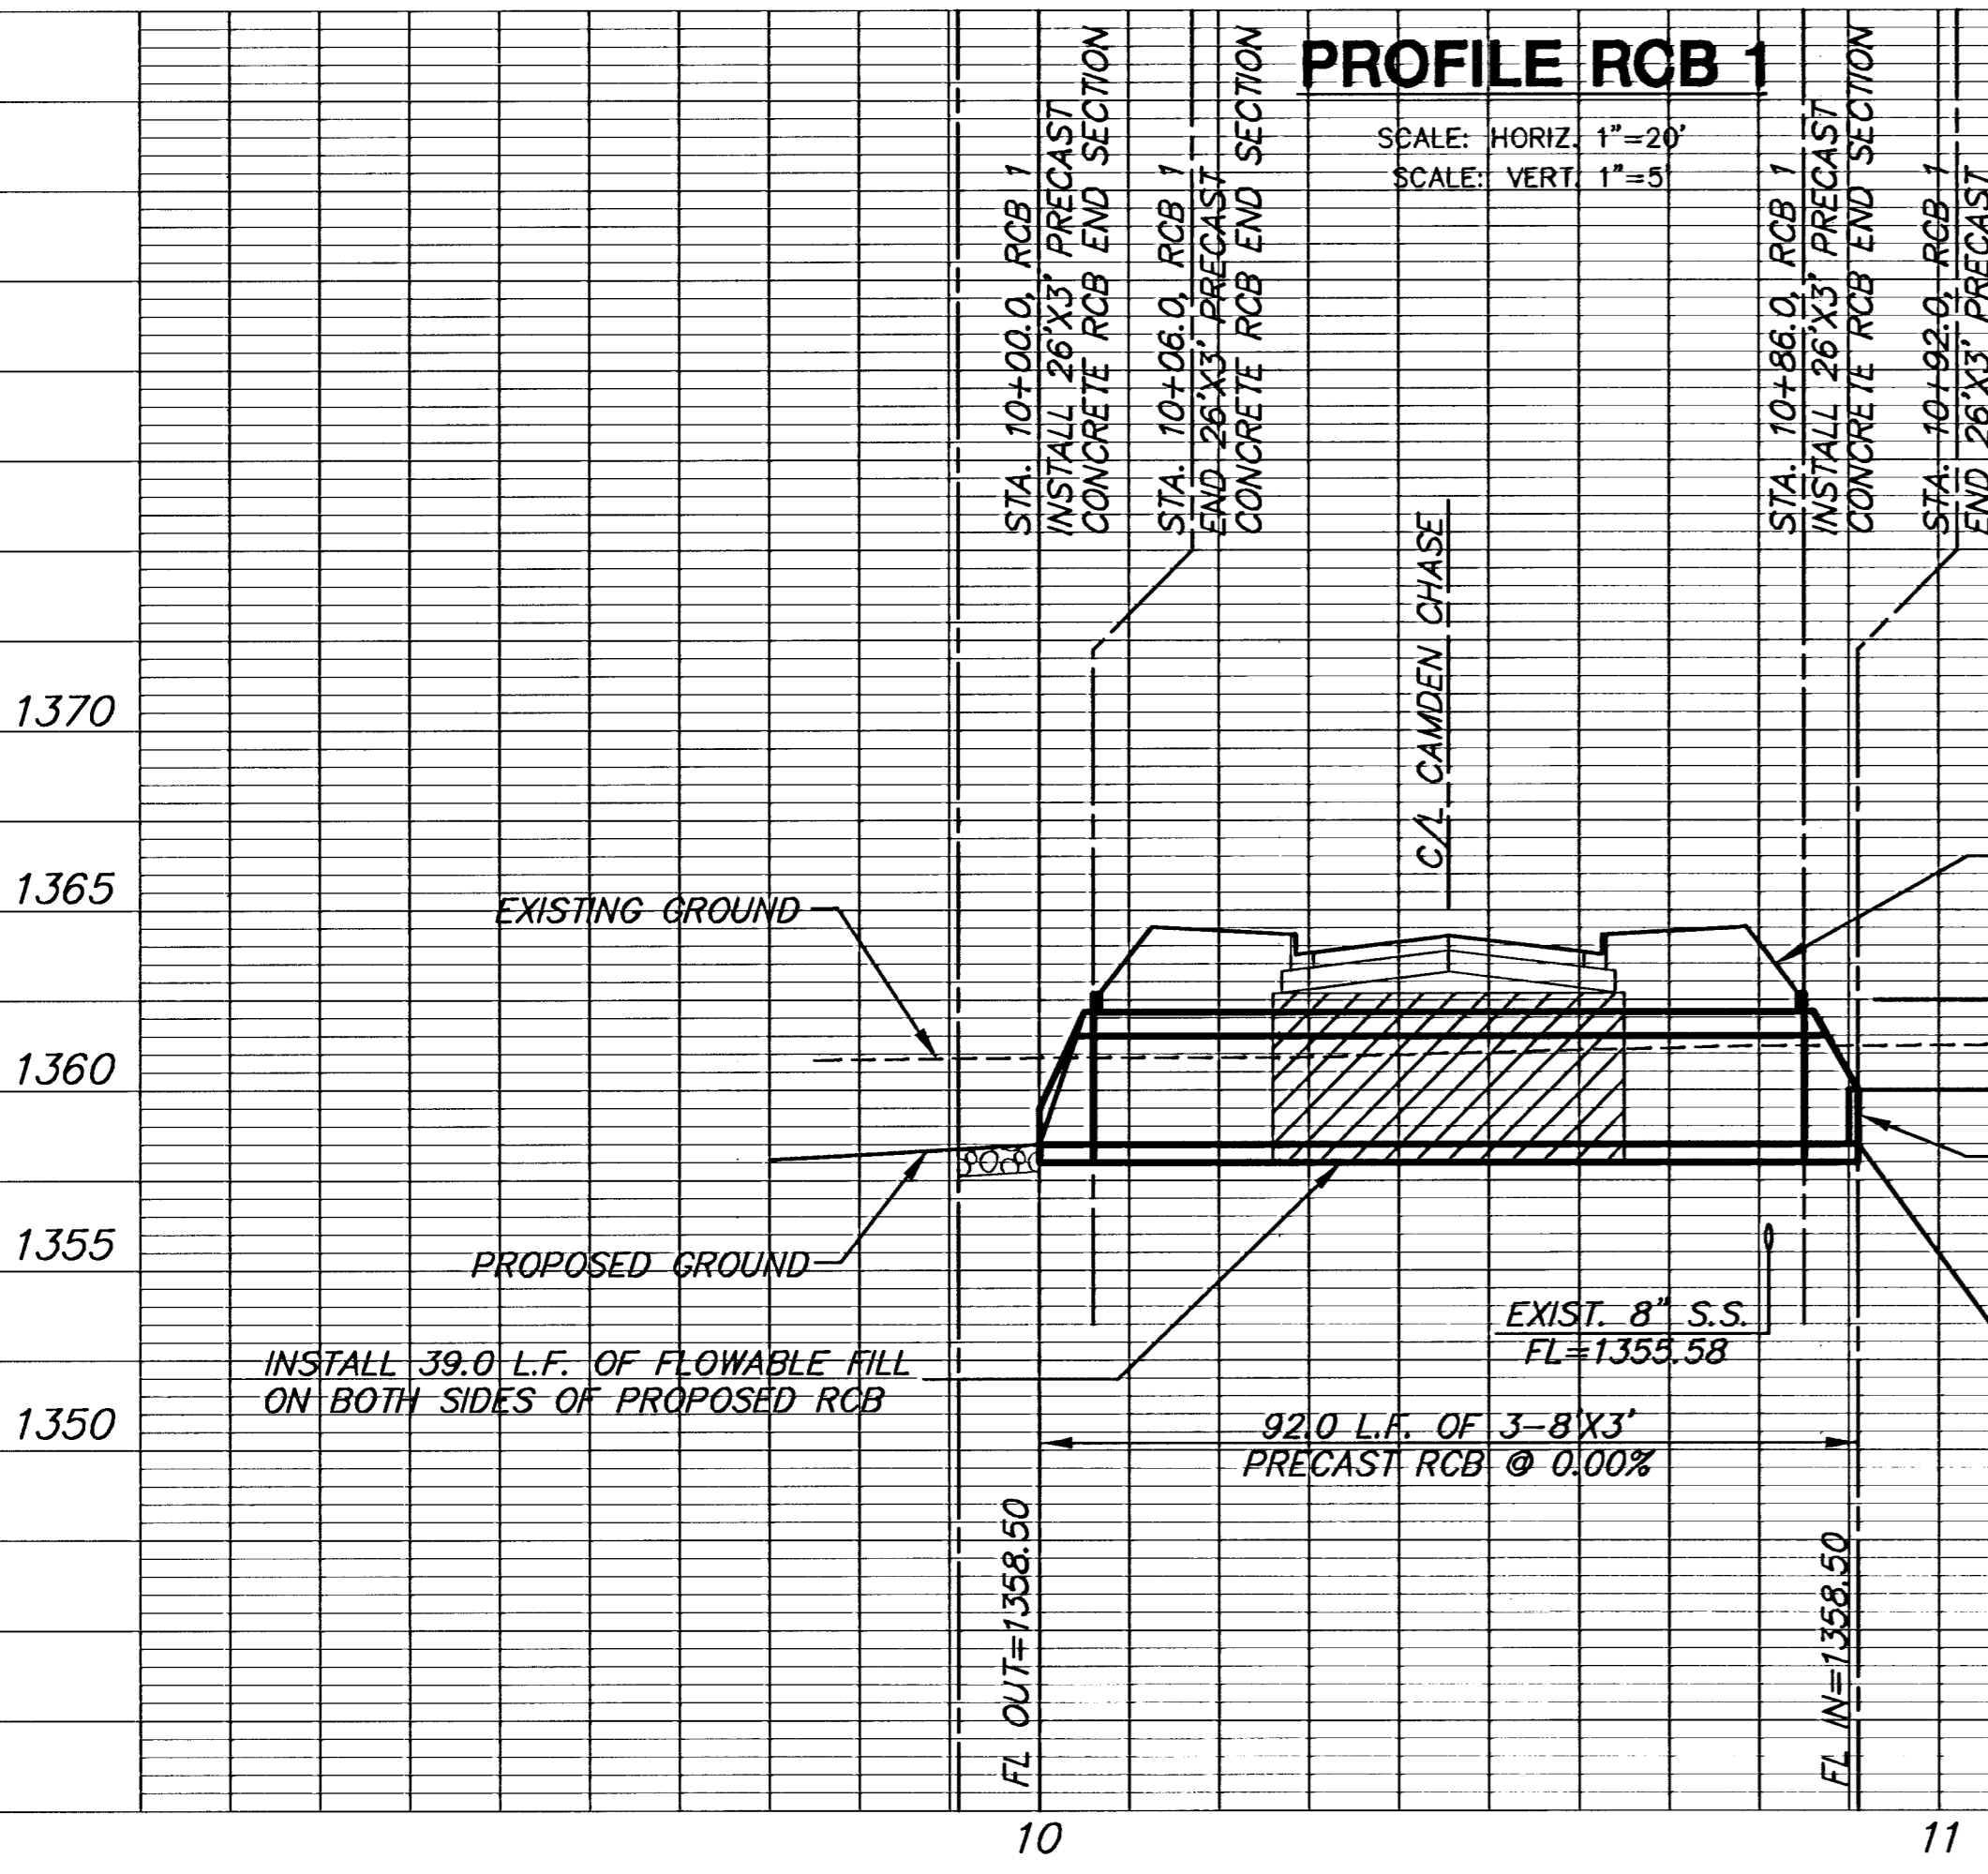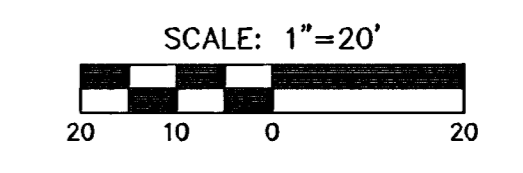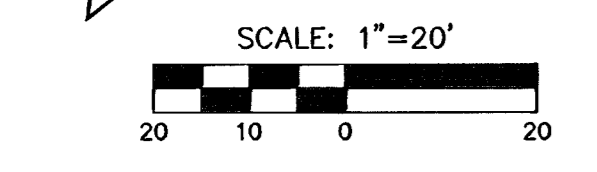

PROFILE RCB 1
SCALE: HORIZ 1"=20'
SCALE: VERT 1"=5'

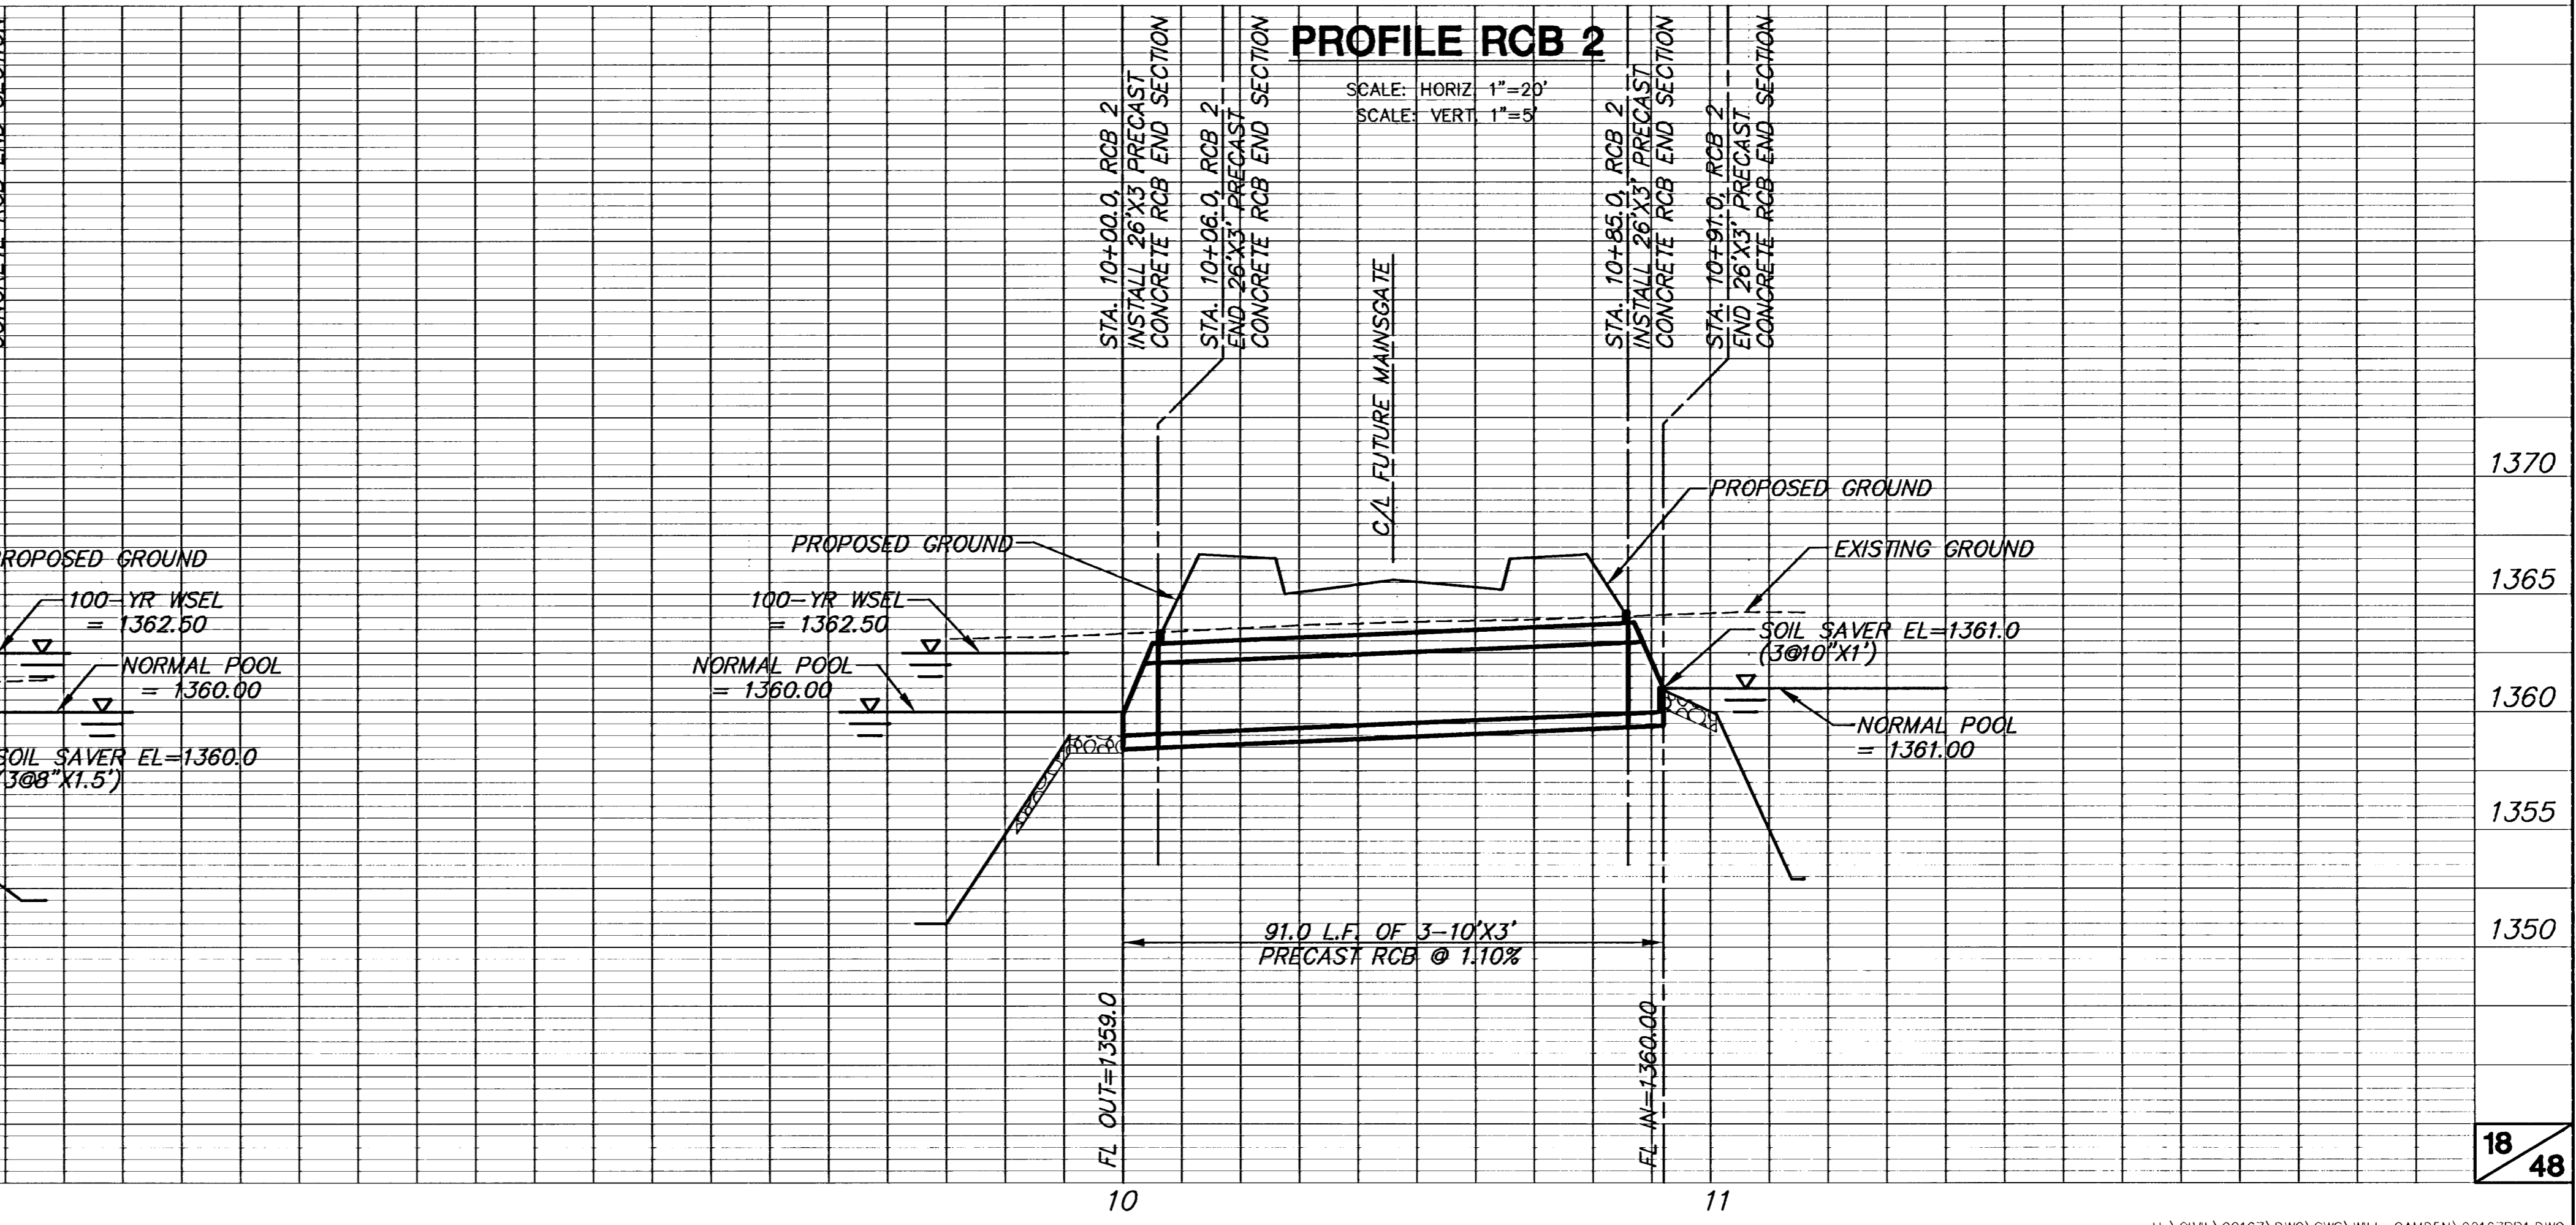

PROFILE RCB 2
SCALE: HORIZ 1"=20'
SCALE: VERT 1"=5'