


BENCHMARKS:
BM #1: Small RR spike in west face of PP, east side of 135th St. W., east of SE corner of Lot 1, Block A, Shadow Woods Addition. Elev. = 159.37 (City Datum)
BM #2: C.O.W. disc at west end of NW return adjacent to fire hydrant at Cavit & Decker, adjacent to SE corner of Lot 24, Block A, Shadow Woods Addition. Elev. = 187.31 (City Datum)
BM #3: C.O.W. disc at west end of SW return adjacent to fire hydrant at Cavit & Burton, adjacent to E corner of Lot 24, Block C, Shadow Woods Addition. Elev. = 193.19 (City Datum)

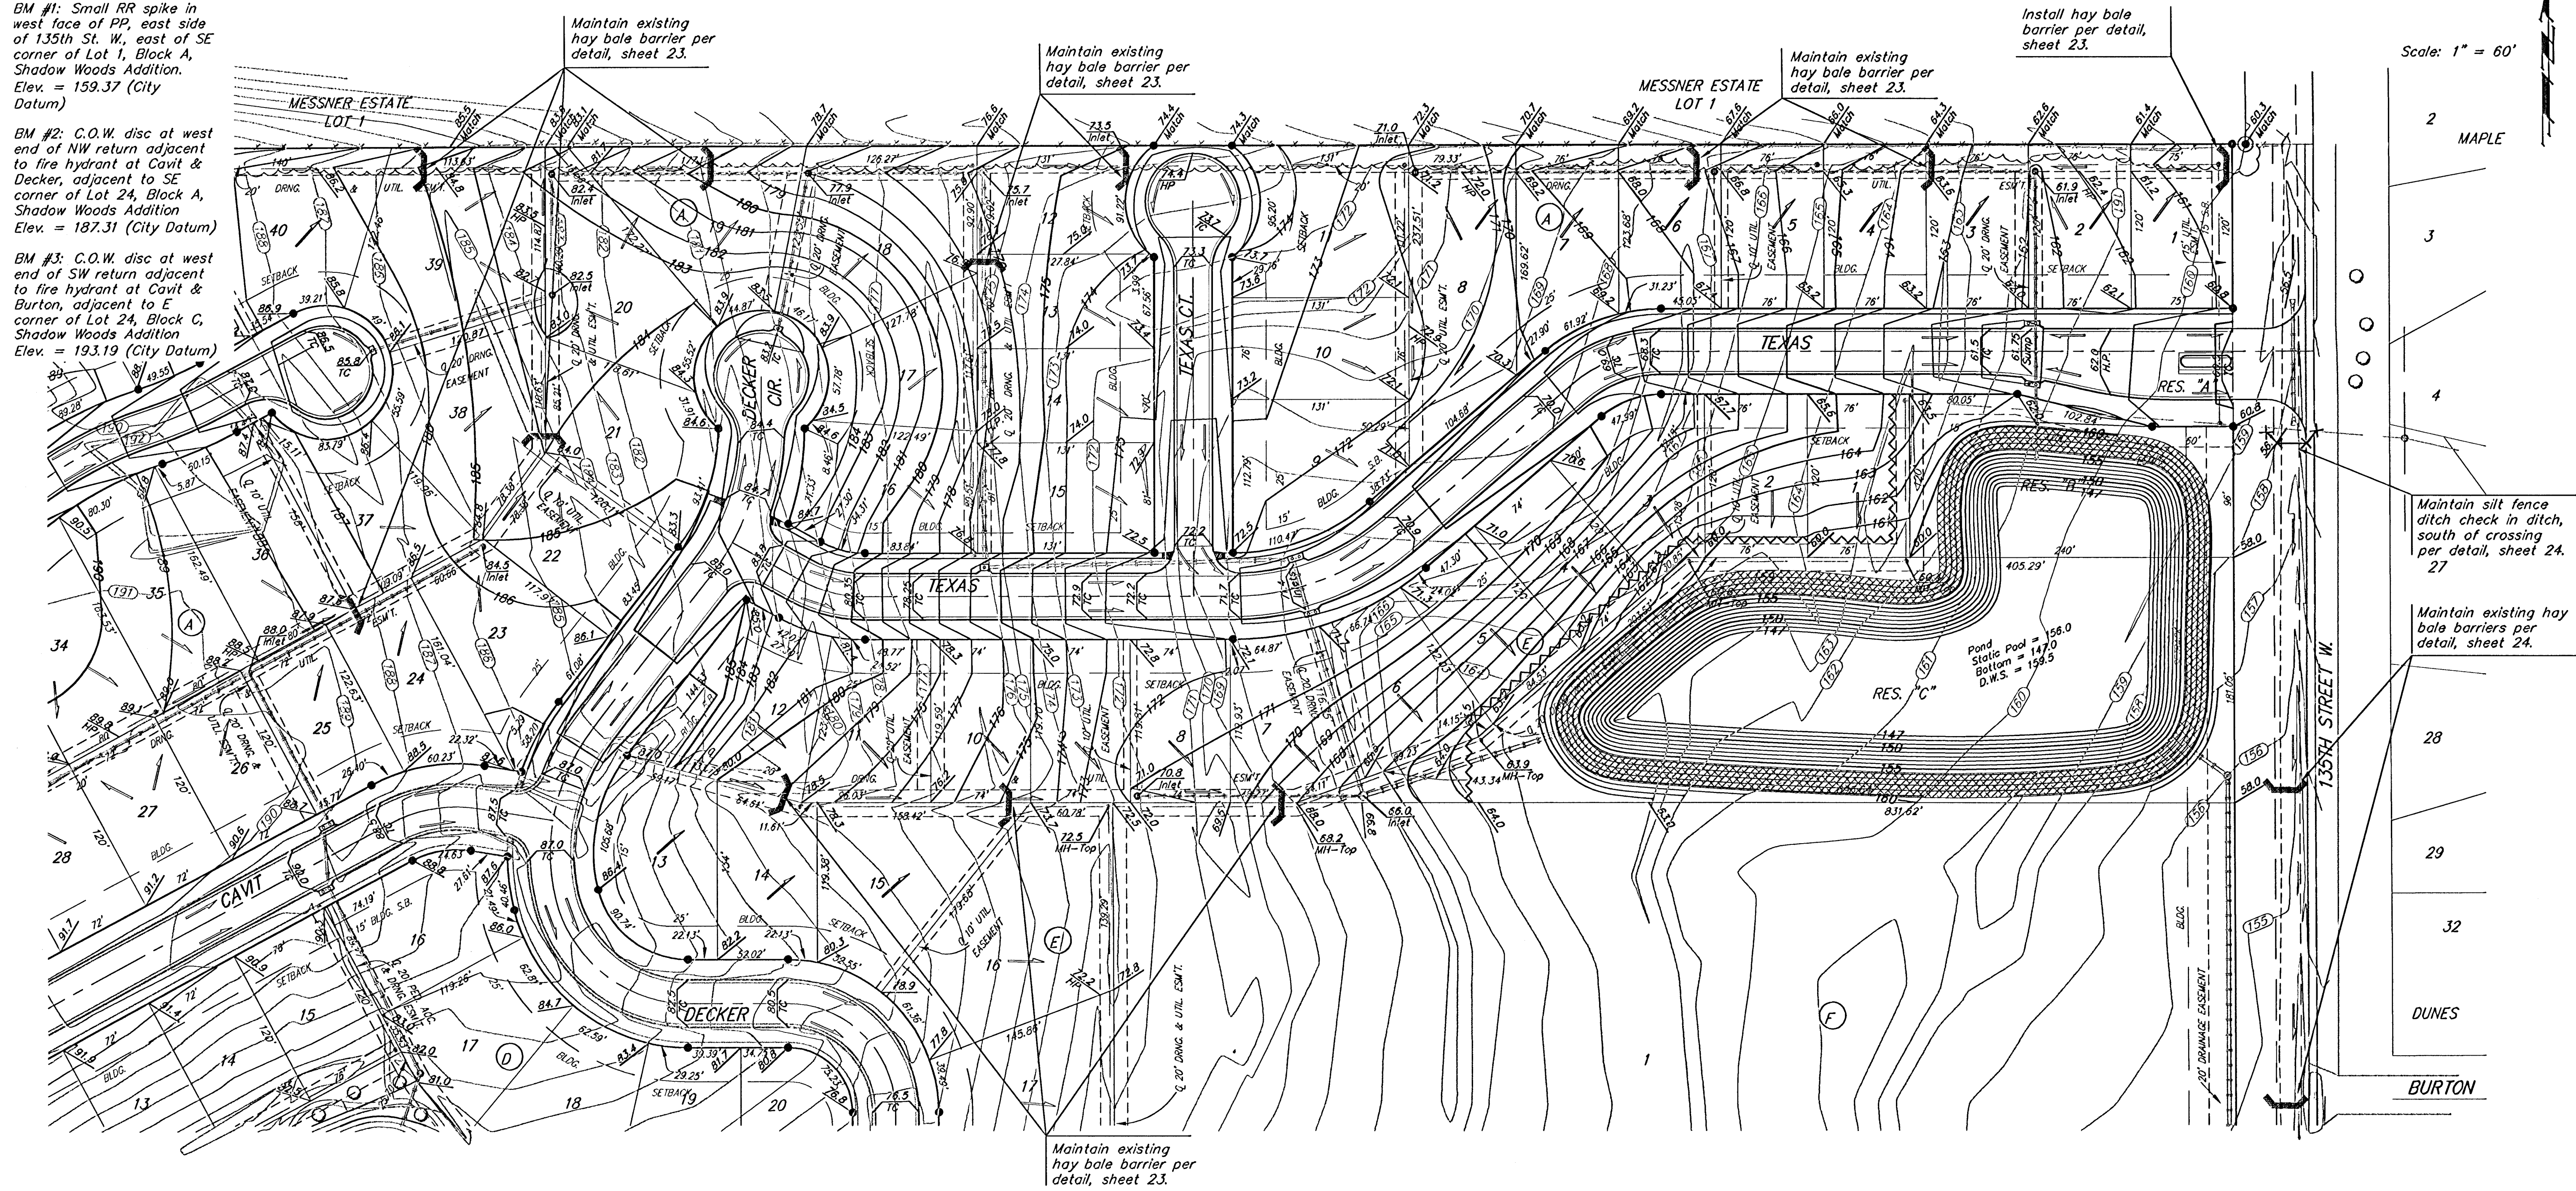

Scale: 1" = 60'

- 2 MAPLE
- 3
- 4
- 28
- 29
- 32
- DUNES
- BURTON

EROSION CONTROL PLAN LEGEND
(Installation Details Found in the SMP Plan)

- [Symbol] - LIGHT STONE RIP-RAP
- [Symbol] - DROP INLET PROTECTION
- [Symbol] - CURB INLET PROTECTION
- [Symbol] - STRAW BALE BARRIERS
- [Symbol] - SILT FENCING
- [Symbol] - EARTH DIKES

NO SCALE

Areas in R/W of 135th St. W. and in Reserves "B" & "C" disturbed during construction shall be seeded, mulched, and fertilized as follows (Permanent Seeding):
Seed: Kansas Premium Fescue Blend: 8 lbs./1000 sq. ft.
Mulch: Prairie Hay: 2 tons/acre
Fertilizer: 12-24-12: 850 lbs./acre

All costs associated with seeding, mulching, and fertilizing shall be included in bid item "Erosion Control BMPs". All seeding operations shall conform to City of Wichita Standard Specifications.

Baughman
ENGINEERING | SURVEYING | PLANNING | LANDSCAPE ARCHITECTURE

SHADOW WOODS ADD. PH. III
EROSION CONTROL PLAN
WICHITA, KANSAS

PROJECT NUMBER 472-93123	DESIGN TMS
REVISIONS	APPROVED DATE 08/05
	SCALE Noted
	SHEET 26 OF 39

ShadowWoods\Ph3\SoECplan2 0505E242