



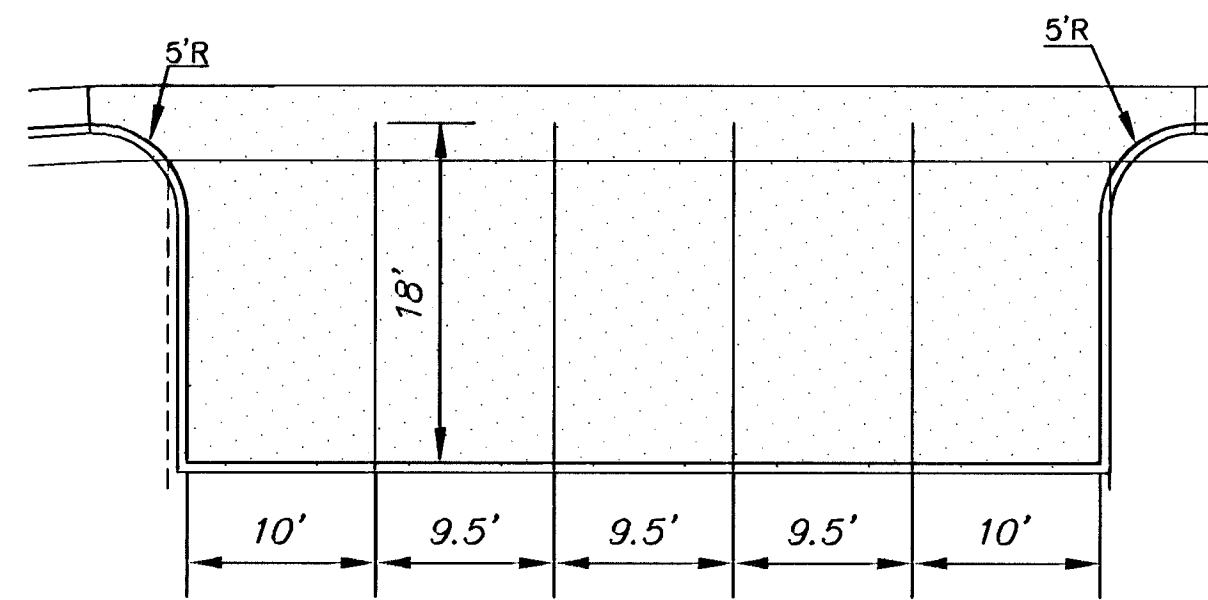


PARKING DETAIL (Typ.)
SCALE: 1"=10'

CONTRACTOR SHALL VERIFY
LOCATION AND DEPTH OF
EXISTING UTILITIES PRIOR
TO CONSTRUCTION.

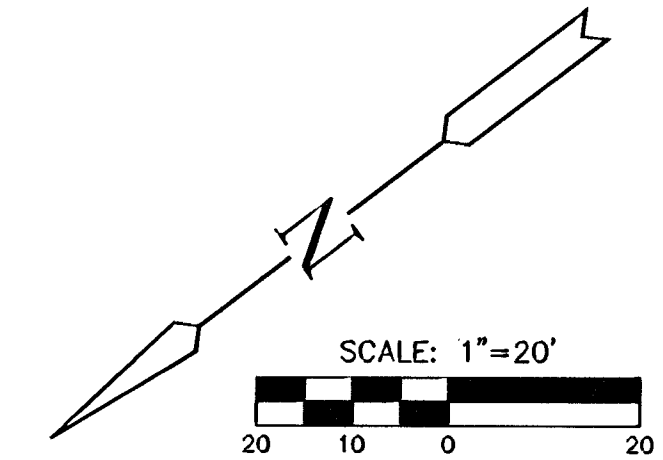

HAWTHORNE THIRD ADDITION

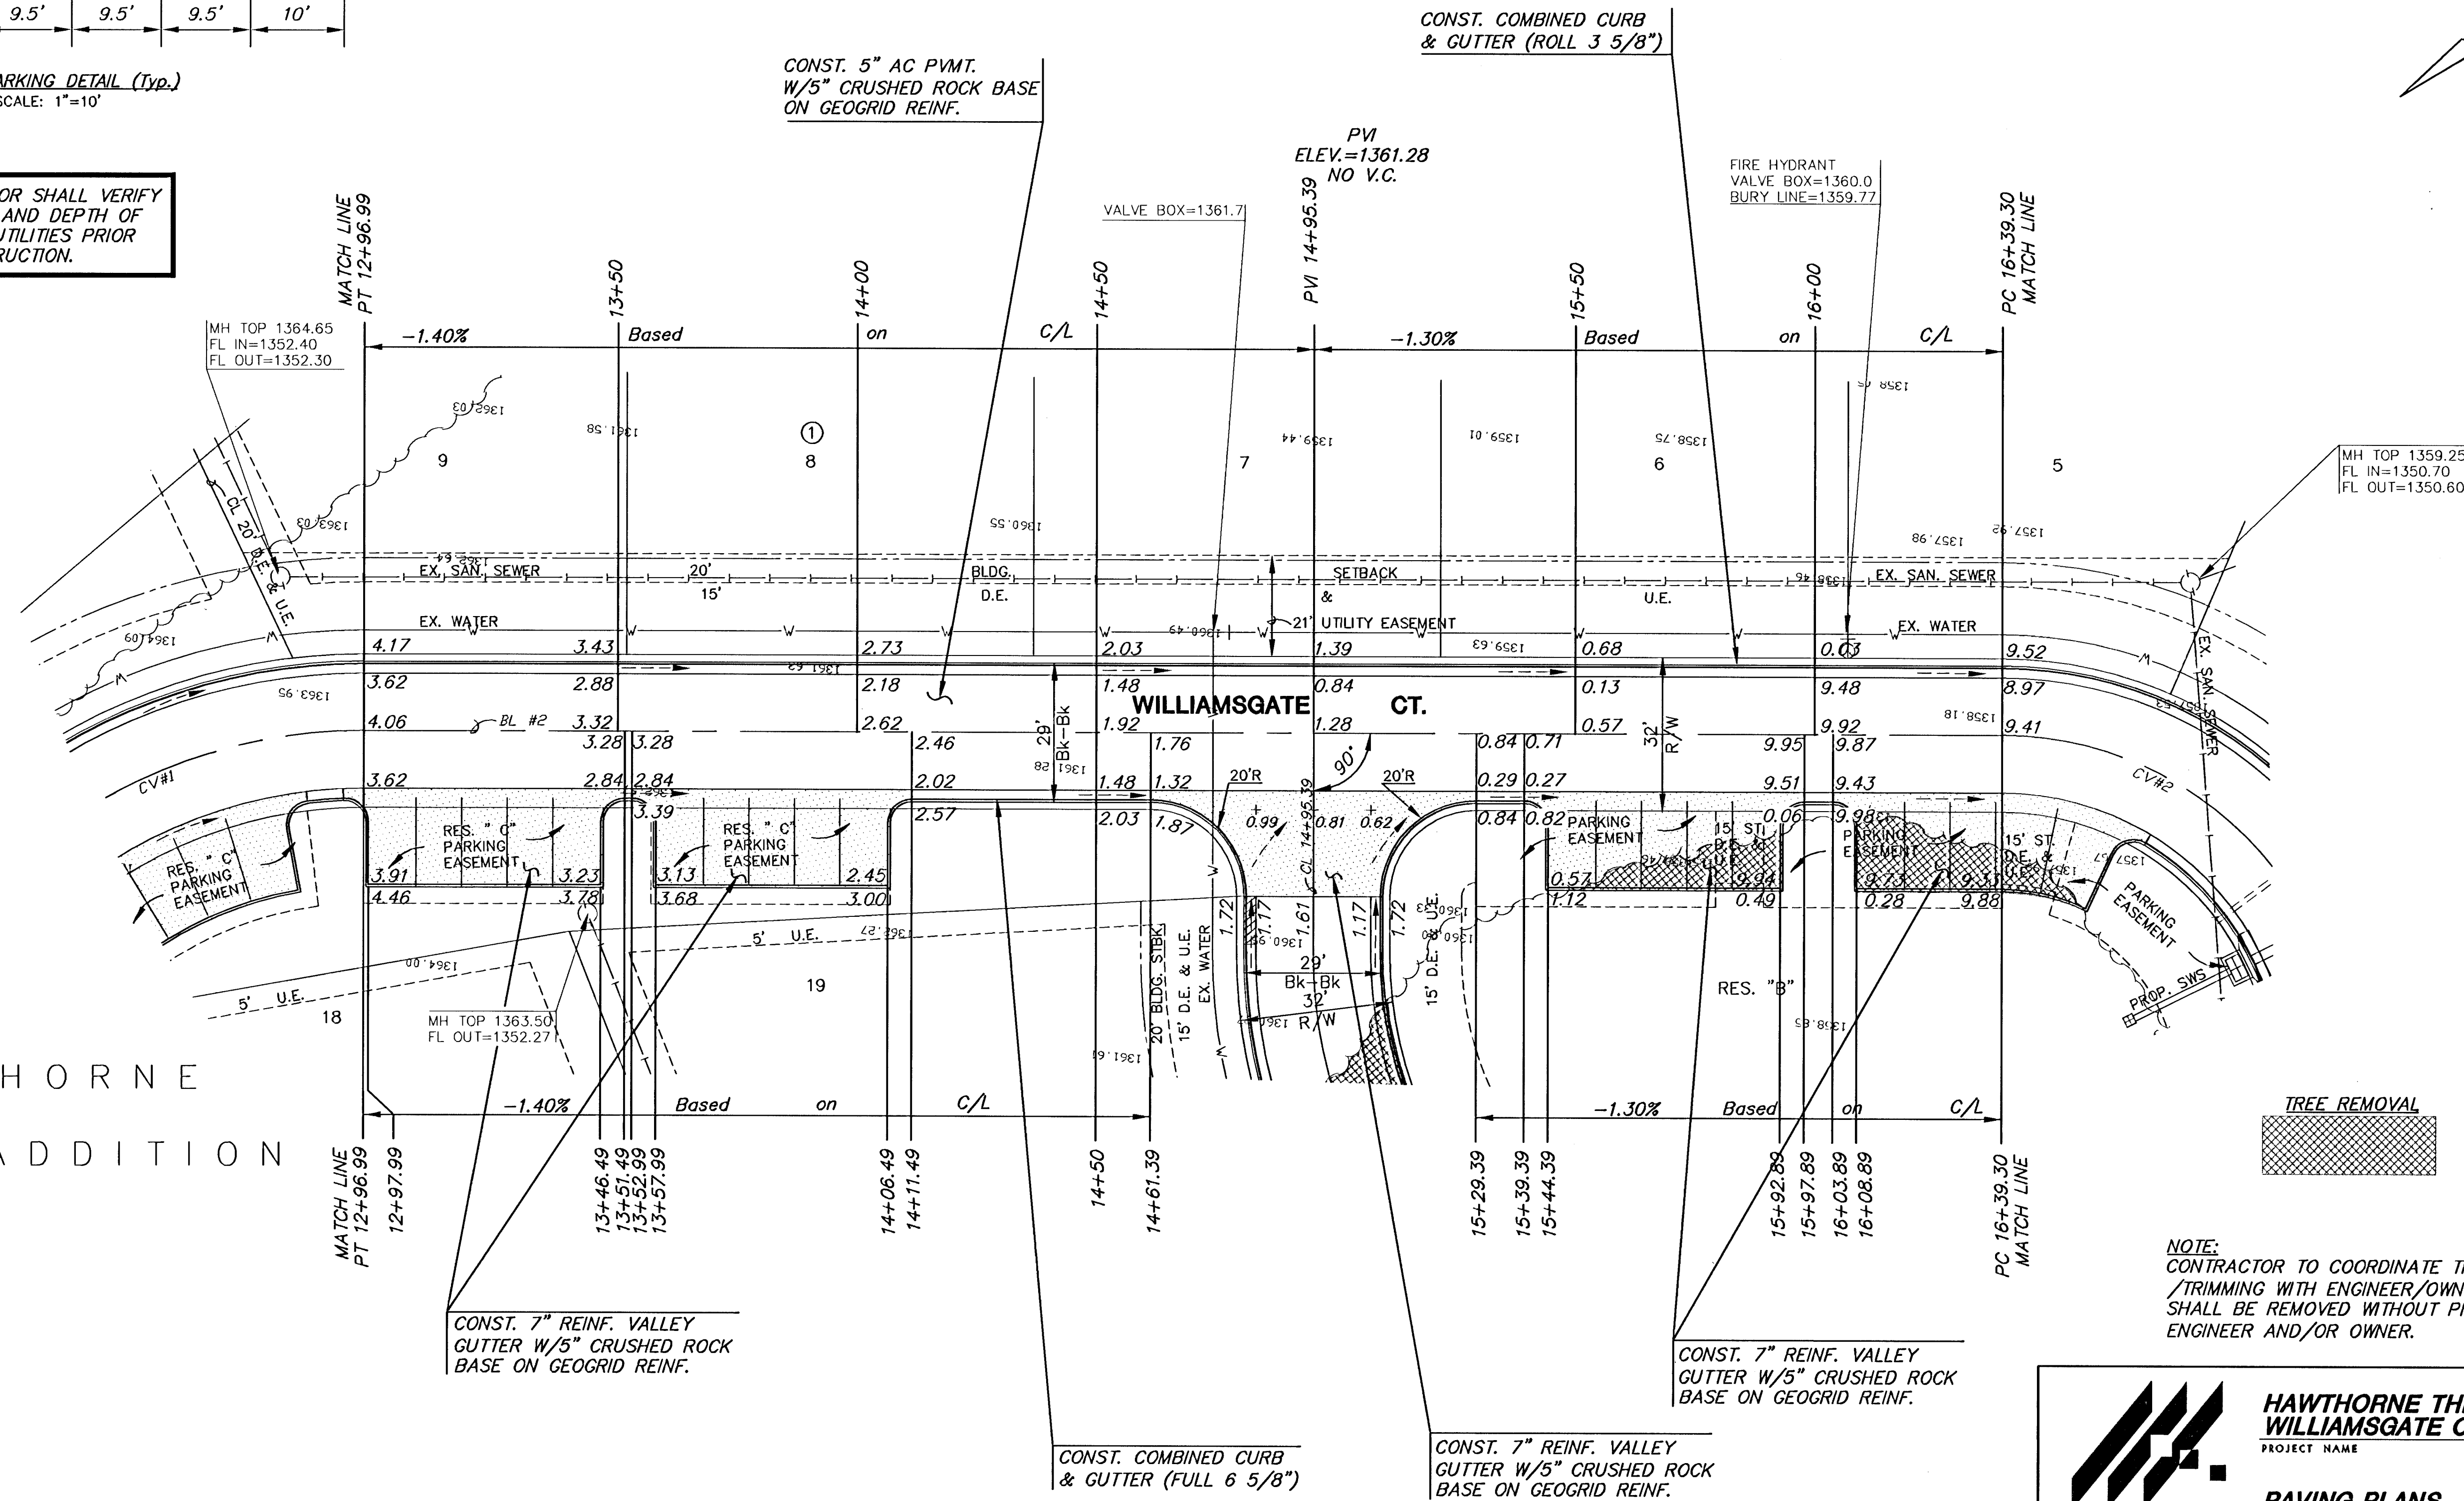

NOTE:
CONTRACTOR TO COORDINATE TREE REMOVAL
/TRIMMING WITH ENGINEER/OWNER. NO TREES
SHALL BE REMOVED WITHOUT PRIOR APPROVAL BY
ENGINEER AND/OR OWNER.

NOTE:
TOP OF CURB ELEVATIONS SHOWN
ARE FOR FULL CURB. CONSTRUCT
CURB AND GUTTER AS NOTED.



**HAWTHORNE THIRD ADDITION
WILLIAMSGATE CT. - PHASE 3**
PROJECT NAME

PAVING PLANS
SHEET TITLE

MKEC DESIGN BY:	MKEC DRAWN BY:	DFL CHECKED BY:
AUGUST 2005 DATE	02167 JOB NO.	8 / 36 SHEET/OF