
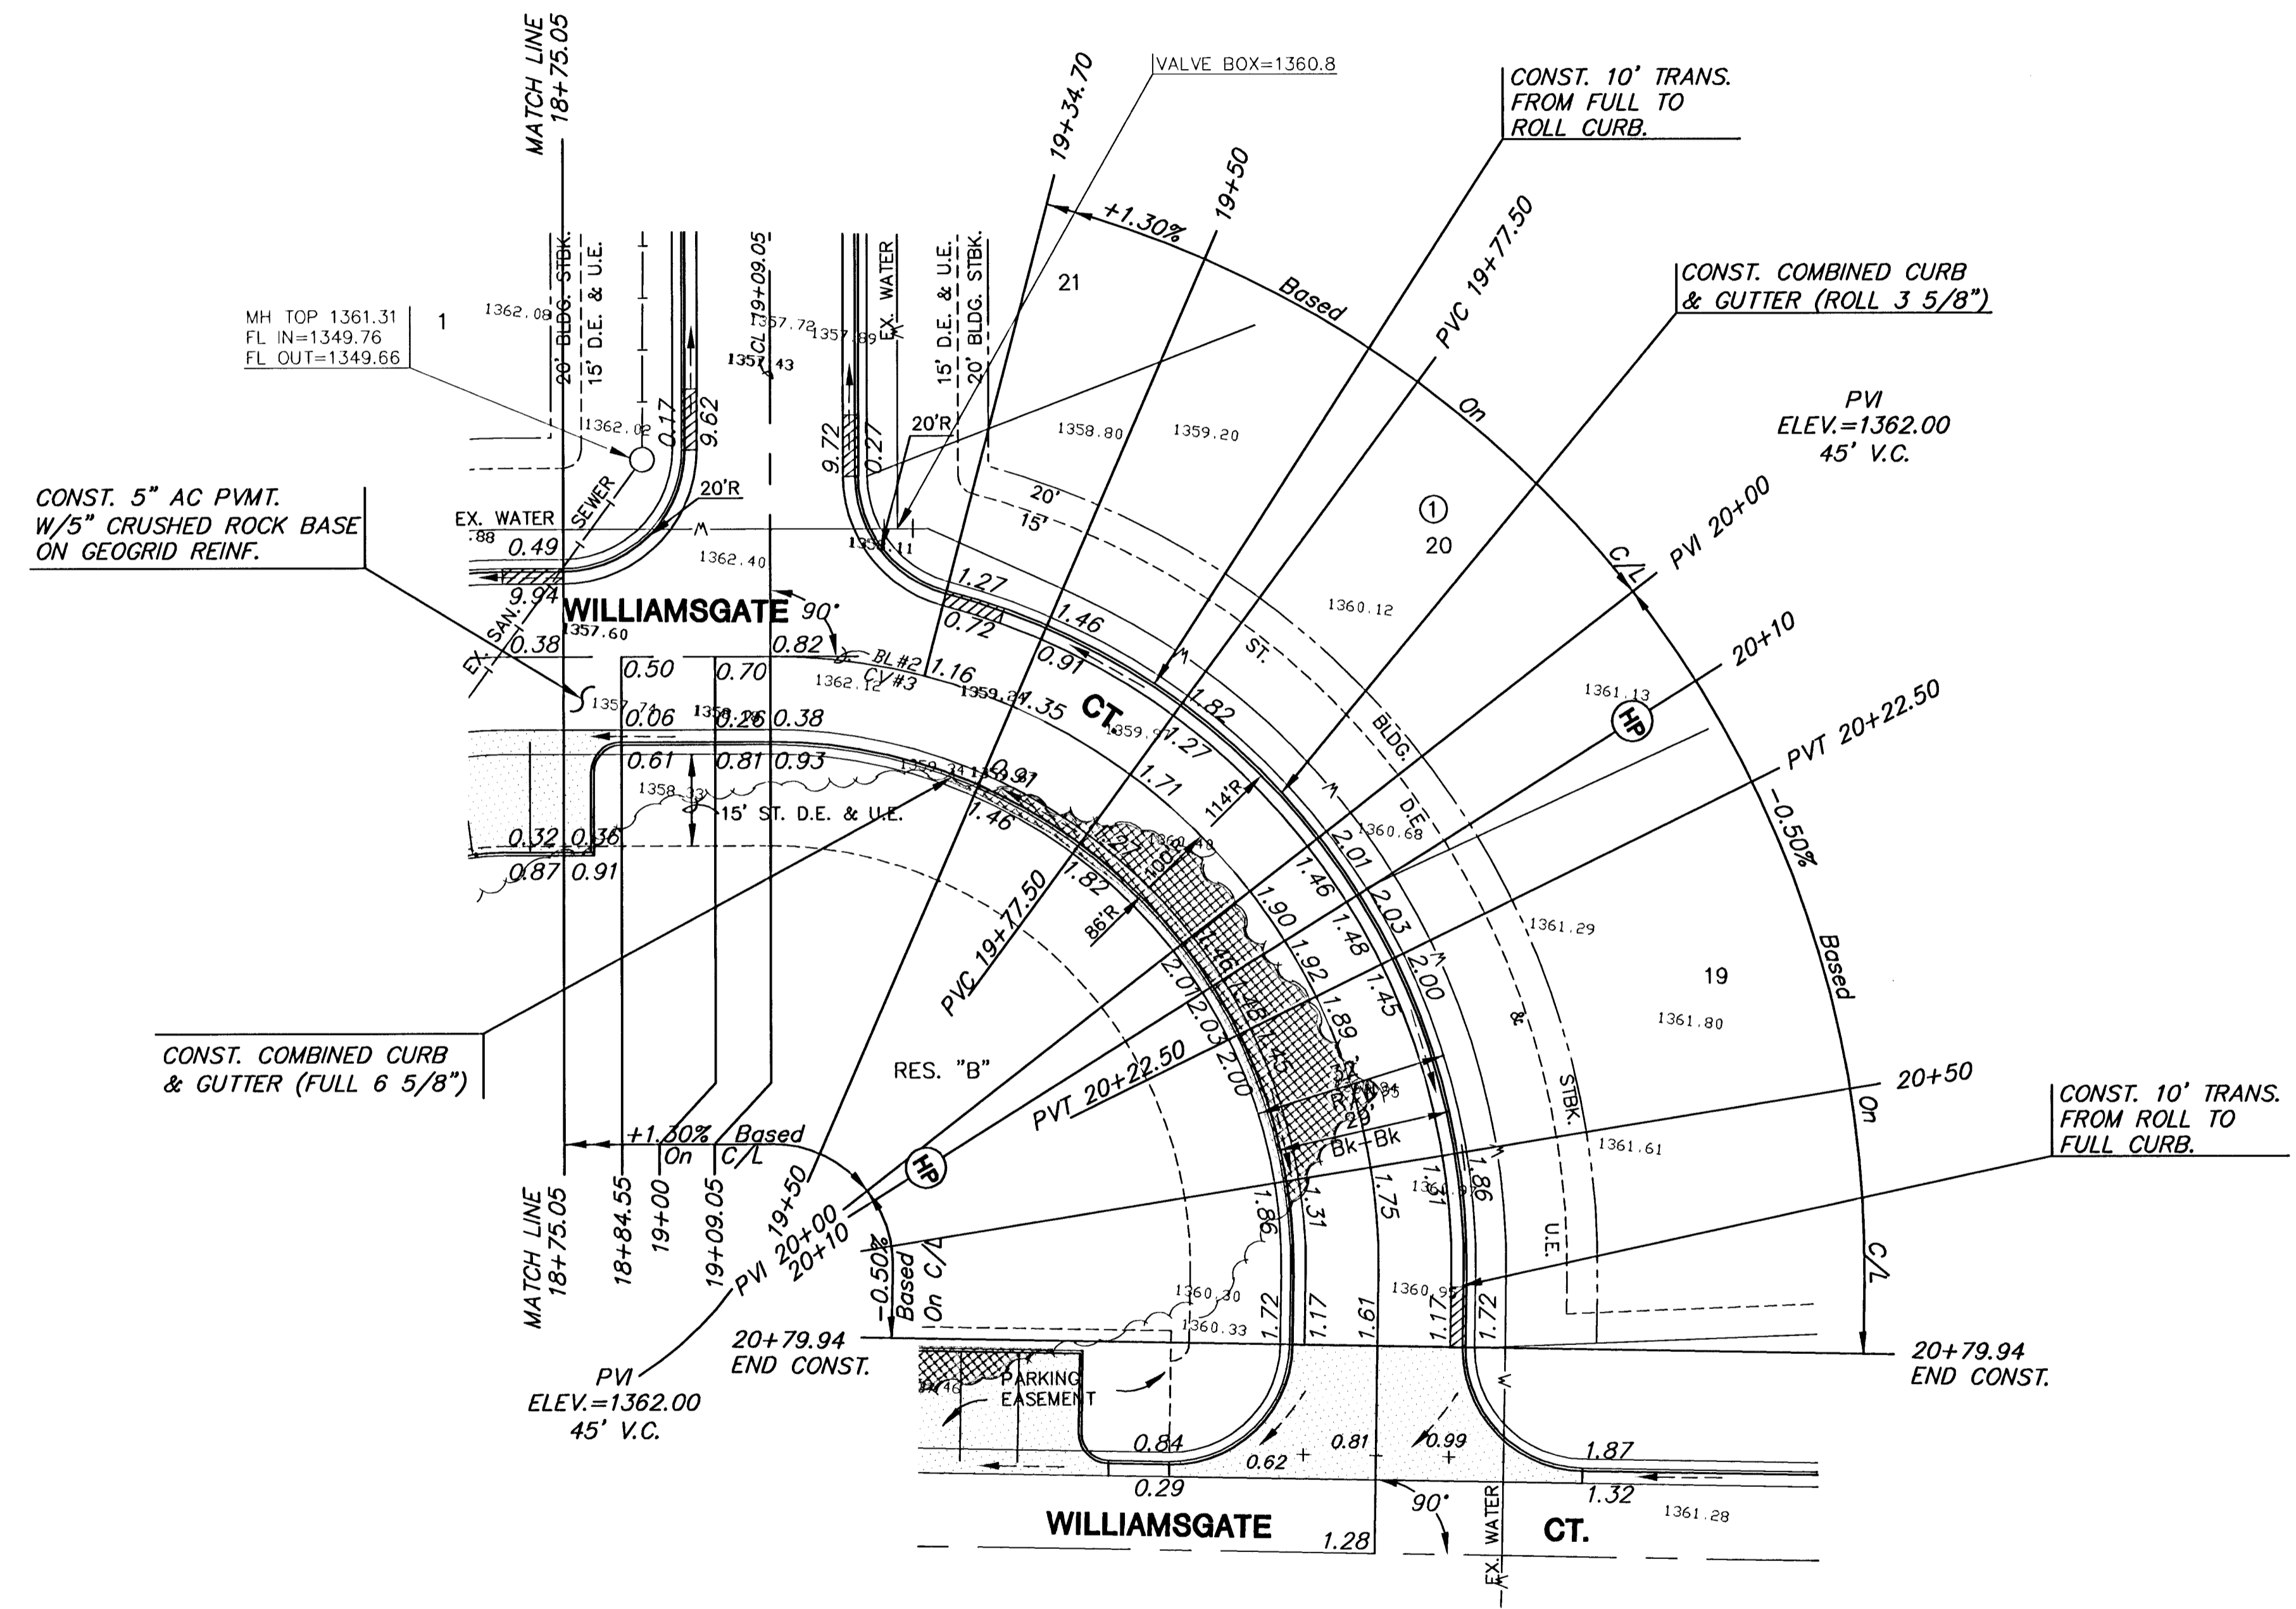


NOTE:  
CONTRACTOR TO COORDINATE TREE REMOVAL  
/TRIMMING WITH ENGINEER/OWNER. NO TREES  
SHALL BE REMOVED WITHOUT PRIOR APPROVAL BY  
ENGINEER AND/OR OWNER.

CONTRACTOR SHALL VERIFY  
LOCATION AND DEPTH OF  
EXISTING UTILITIES PRIOR  
TO CONSTRUCTION.

HAWTHORNE  
THIRD ADDITION

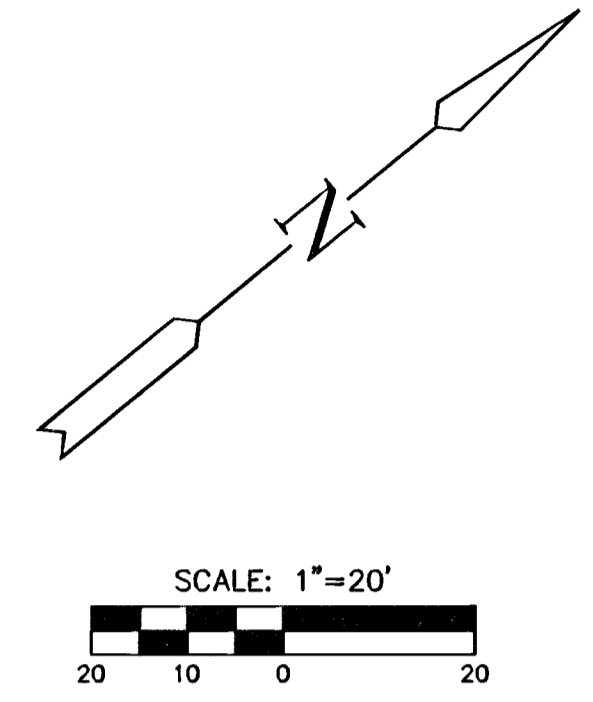

**CURVE TABLE - BL#2 (CURVE 3)**

$\Delta = 90^{\circ}58'04''$  R = 100.00' T = 101.70' L = 158.77' LC = 142.61'

CURVE DATA BASED ON CENTERLINE  $\Delta / 2 = 45^{\circ}29'02''$

STATION	ARC	CHORD LENGTH		DEFLECTION	TOTAL DEFLECTION
		8'off LtCb	8'off RtCb		
19+09.05	-	-	-	00'00"00"	00'00"00"
19+25.00	15.95'	19.44'	12.43'	04'34"10"	04'34"10"
19+34.70	9.70'	11.83'	7.56'	02'46"44"	07'20"53"
19+50.00	15.30'	18.65'	11.92'	04'22"59"	11'43"53"
19+75.00	25.00'	30.42'	19.45'	07'09"43"	18'53"36"
20+00.00	25.00'	30.42'	19.45'	07'09"43"	26'03"19"
20+25.00	25.00'	30.42'	19.45'	07'09"43"	33'13"02"
20+50.00	25.00'	30.42'	19.45'	07'09"43"	40'22"45"
20+67.82	17.82'	21.71'	13.88'	05'06"17"	45'29"02"

Def/Ft = 17.18873 Min.



NOTE:  
TOP OF CURB ELEVATIONS SHOWN  
ARE FOR FULL CURB. CONSTRUCT  
CURB AND GUTTER AS NOTED.

**HAWTHORNE THIRD ADDITION**  
**WILLIAMSGATE CT. - PHASE 3**  
PROJECT NAME

---

**PAVING PLANS**  
SHEET TITLE

---

MKEC DESIGN BY: MKEC DRAWN BY: DFL CHECKED BY:  
AUGUST 2005 DATE 02167 JOB NO. 10 / 38 SHEET/OF

H:\CIVIL\02167\DWG\PAV\WILLIAMSGATE\_CT\_02167\_E6.DWG