


**FOX RIDGE ADDITION
PHASE 13, PART 2
DITCH GRADING PLAN**

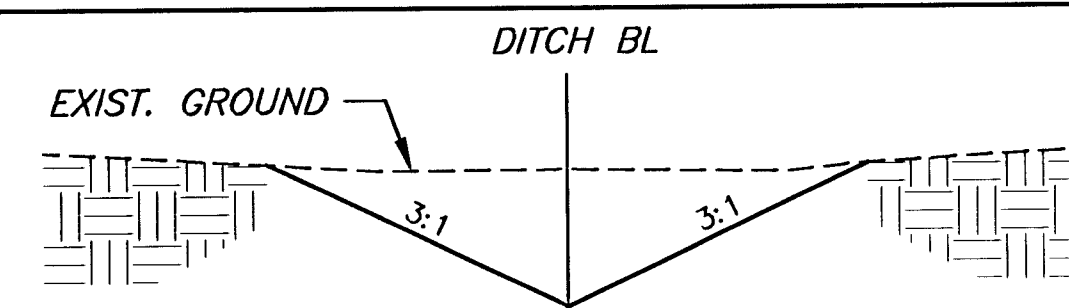


TYPICAL DITCH SECTION

STA. 10+41.3 TO 17+00
NO SCALE

EARTH WORK
CUT = 5000 CY
FILL = 250 CY

EXCESS EXCAVATION SHALL BE WASTED ON
SITE AT DEVELOPER APPROVED LOCATION

FOX RIDGE
ADDITION

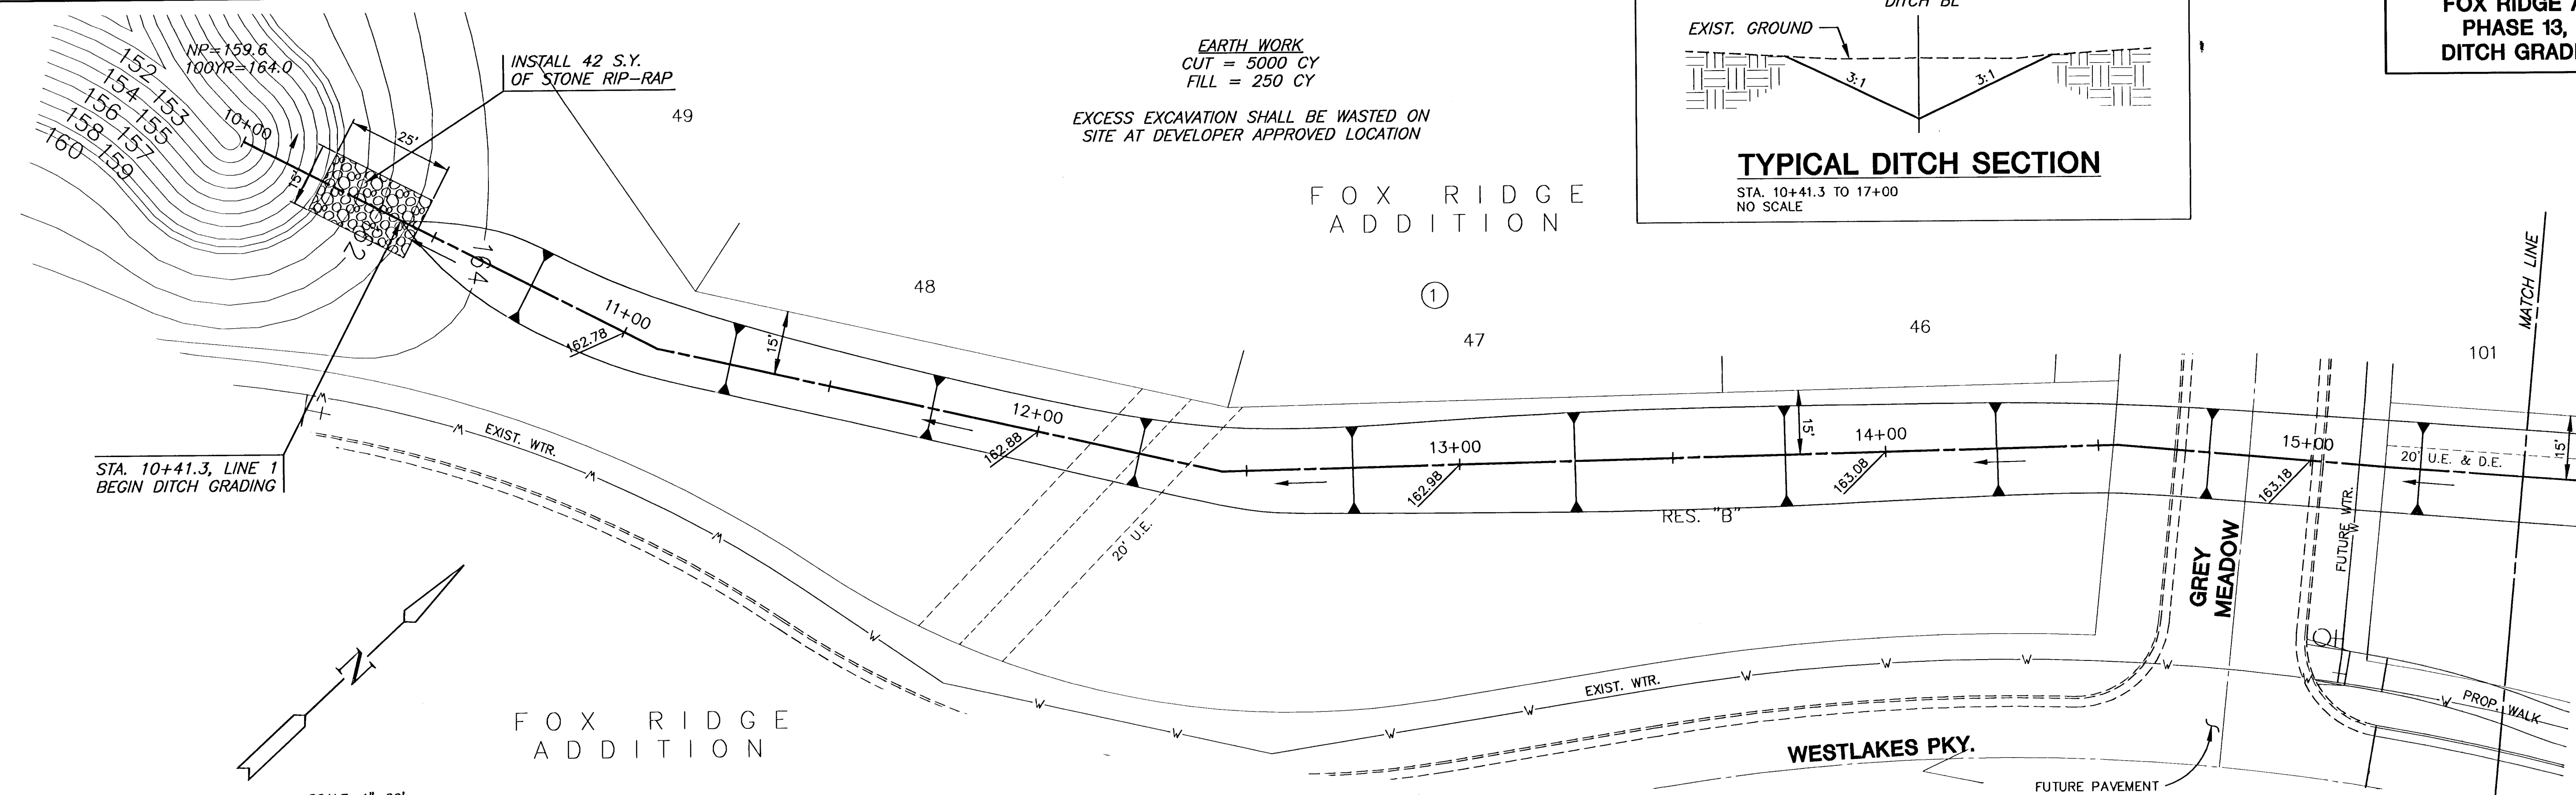


PLAN DITCH GRADING

SCALE: 1"=20'

PROFILE DITCH GRADING

SCALE: HORIZ. 1"=20'
SCALE: VERT. 1"=5'

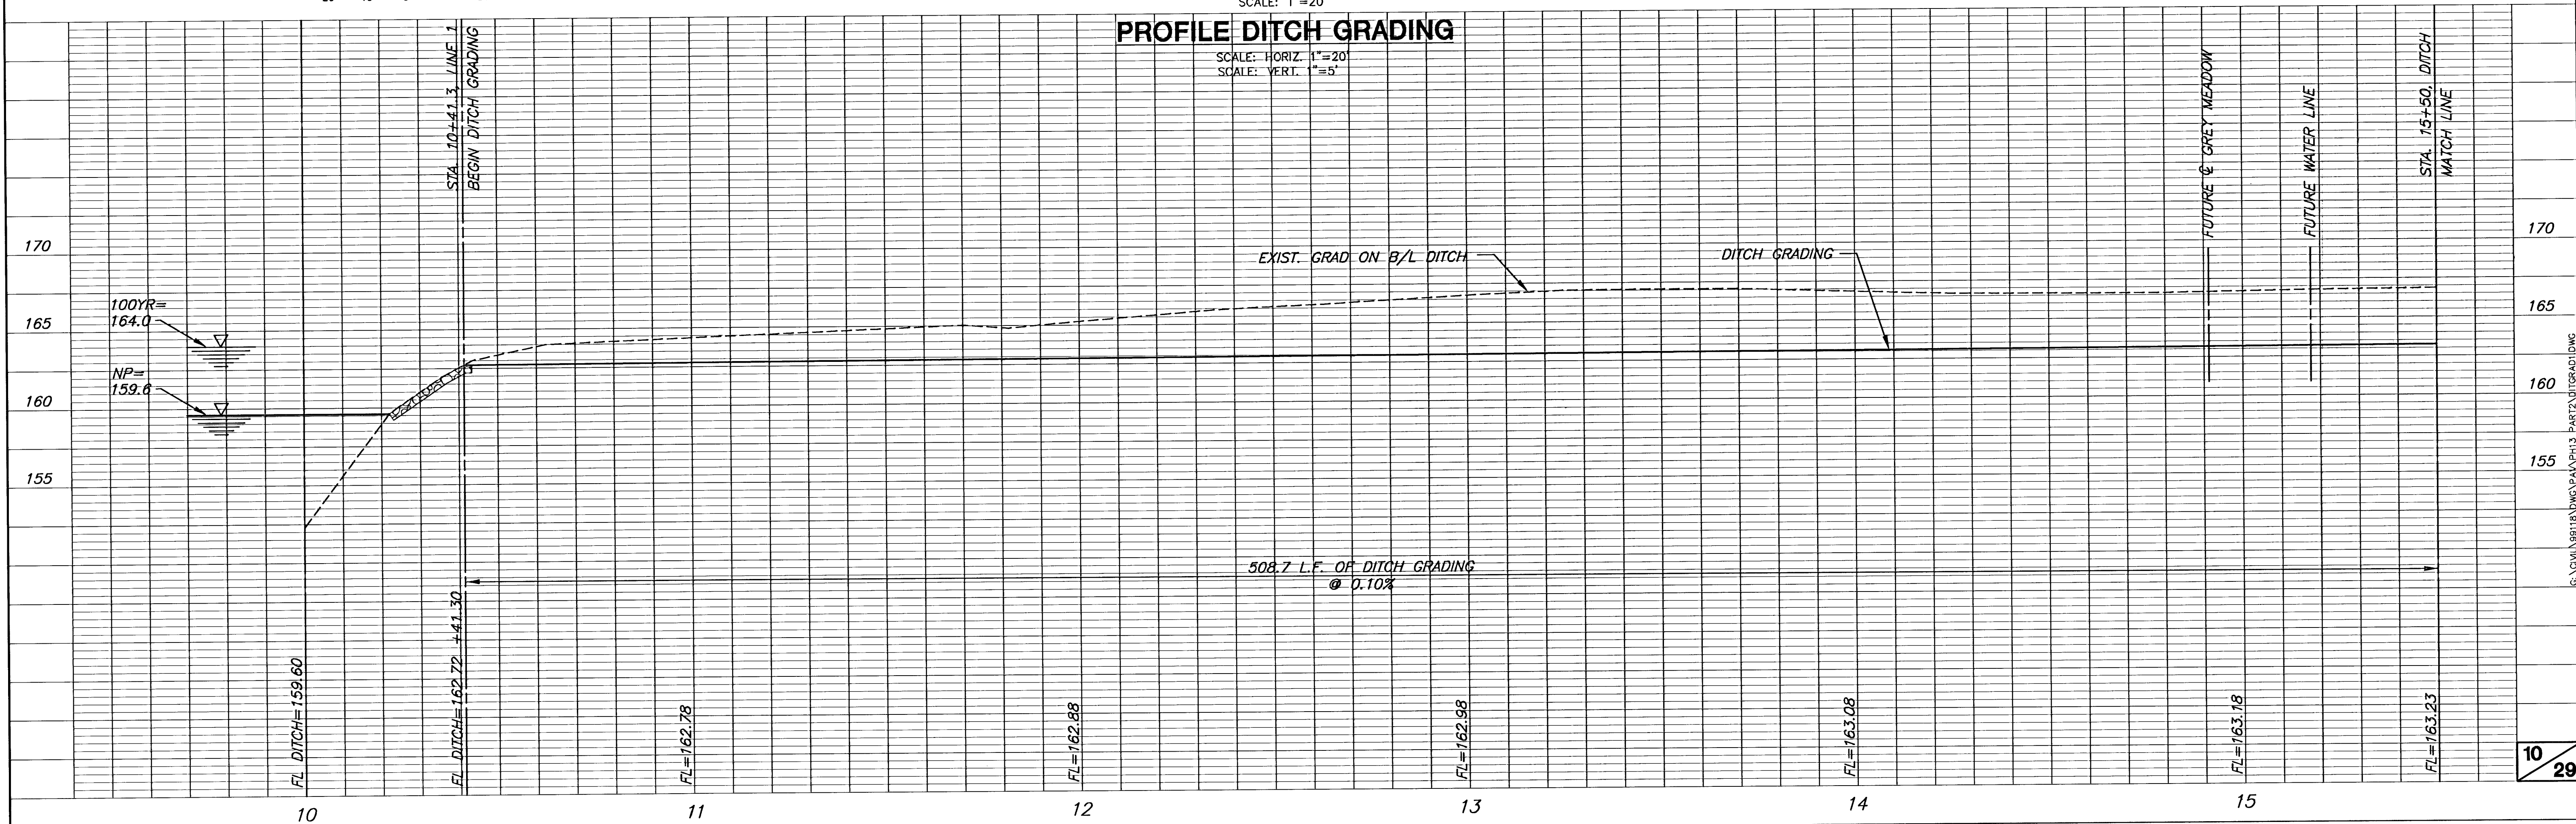

6:\CML\99118\DWG\PAV\PH13 PART2\DTGSD1.DWG