



FOX RIDGE ADDITION
PHASE 13, PART 2
DITCH GRADING PLAN

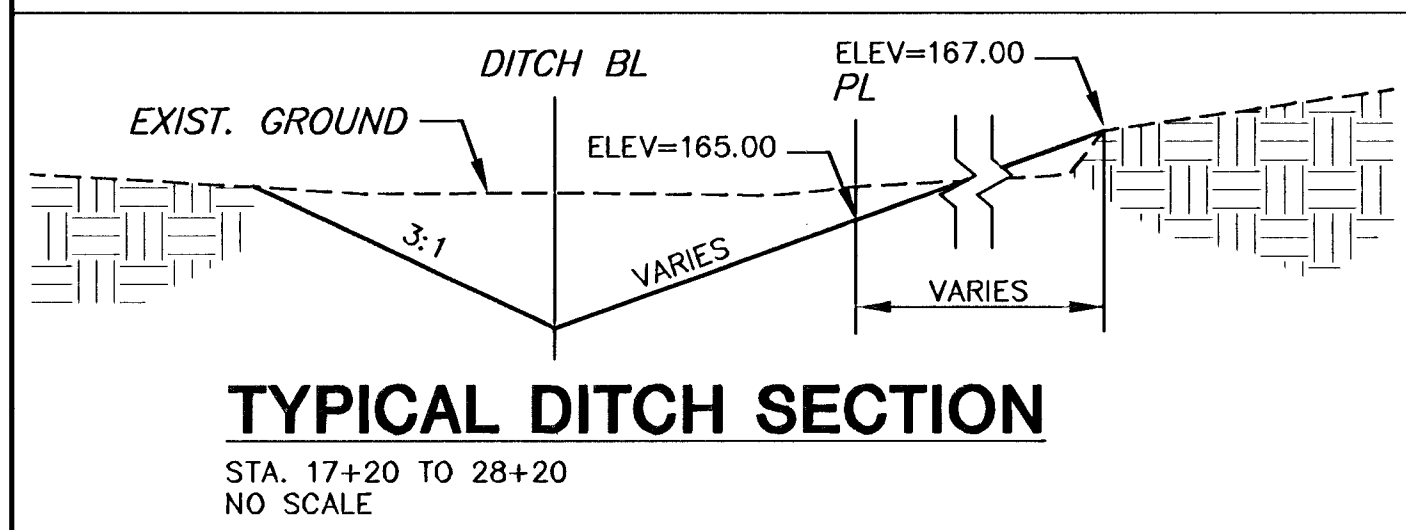

PLAN DITCH GRADING
SCALE: 1"=20'
PROFILE DITCH GRADING
SCALE: HORIZ. 1"=20'
SCALE: VERT. 1"=5'

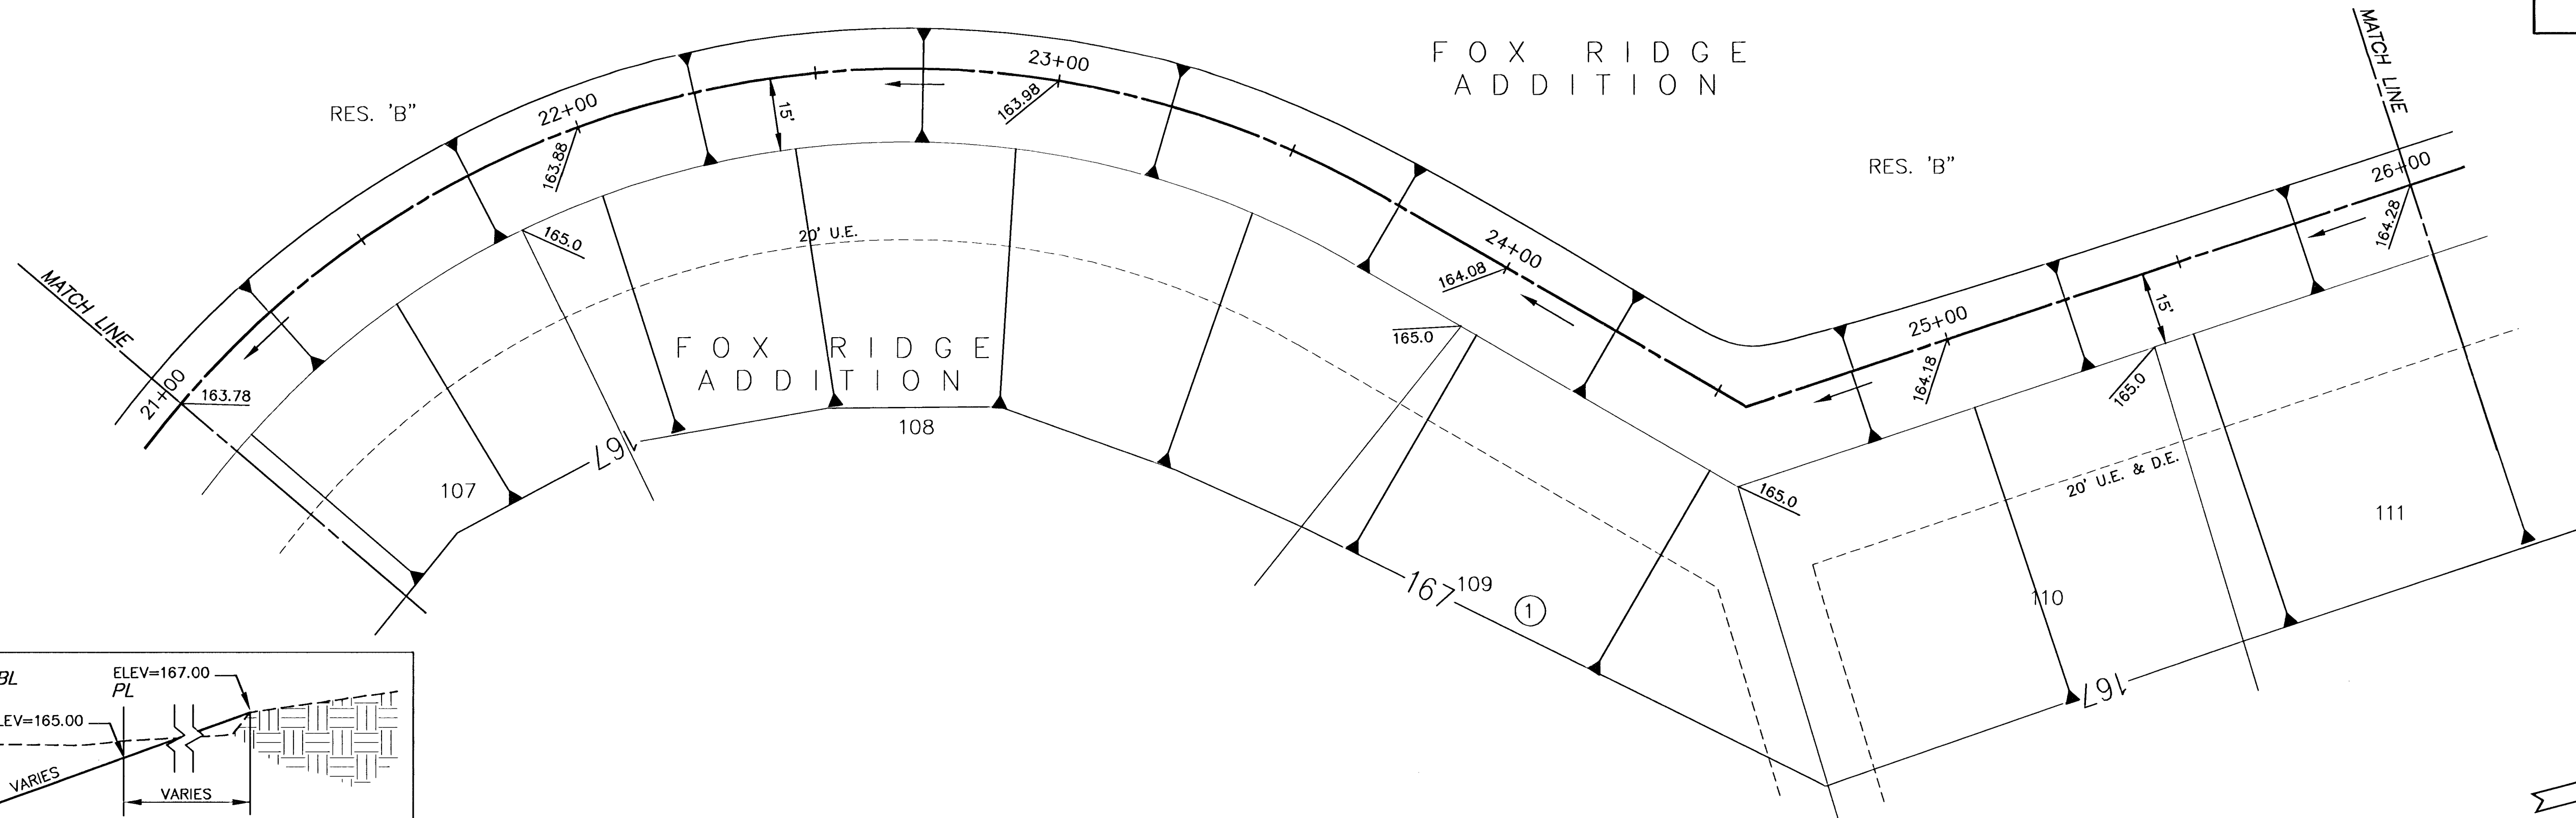