


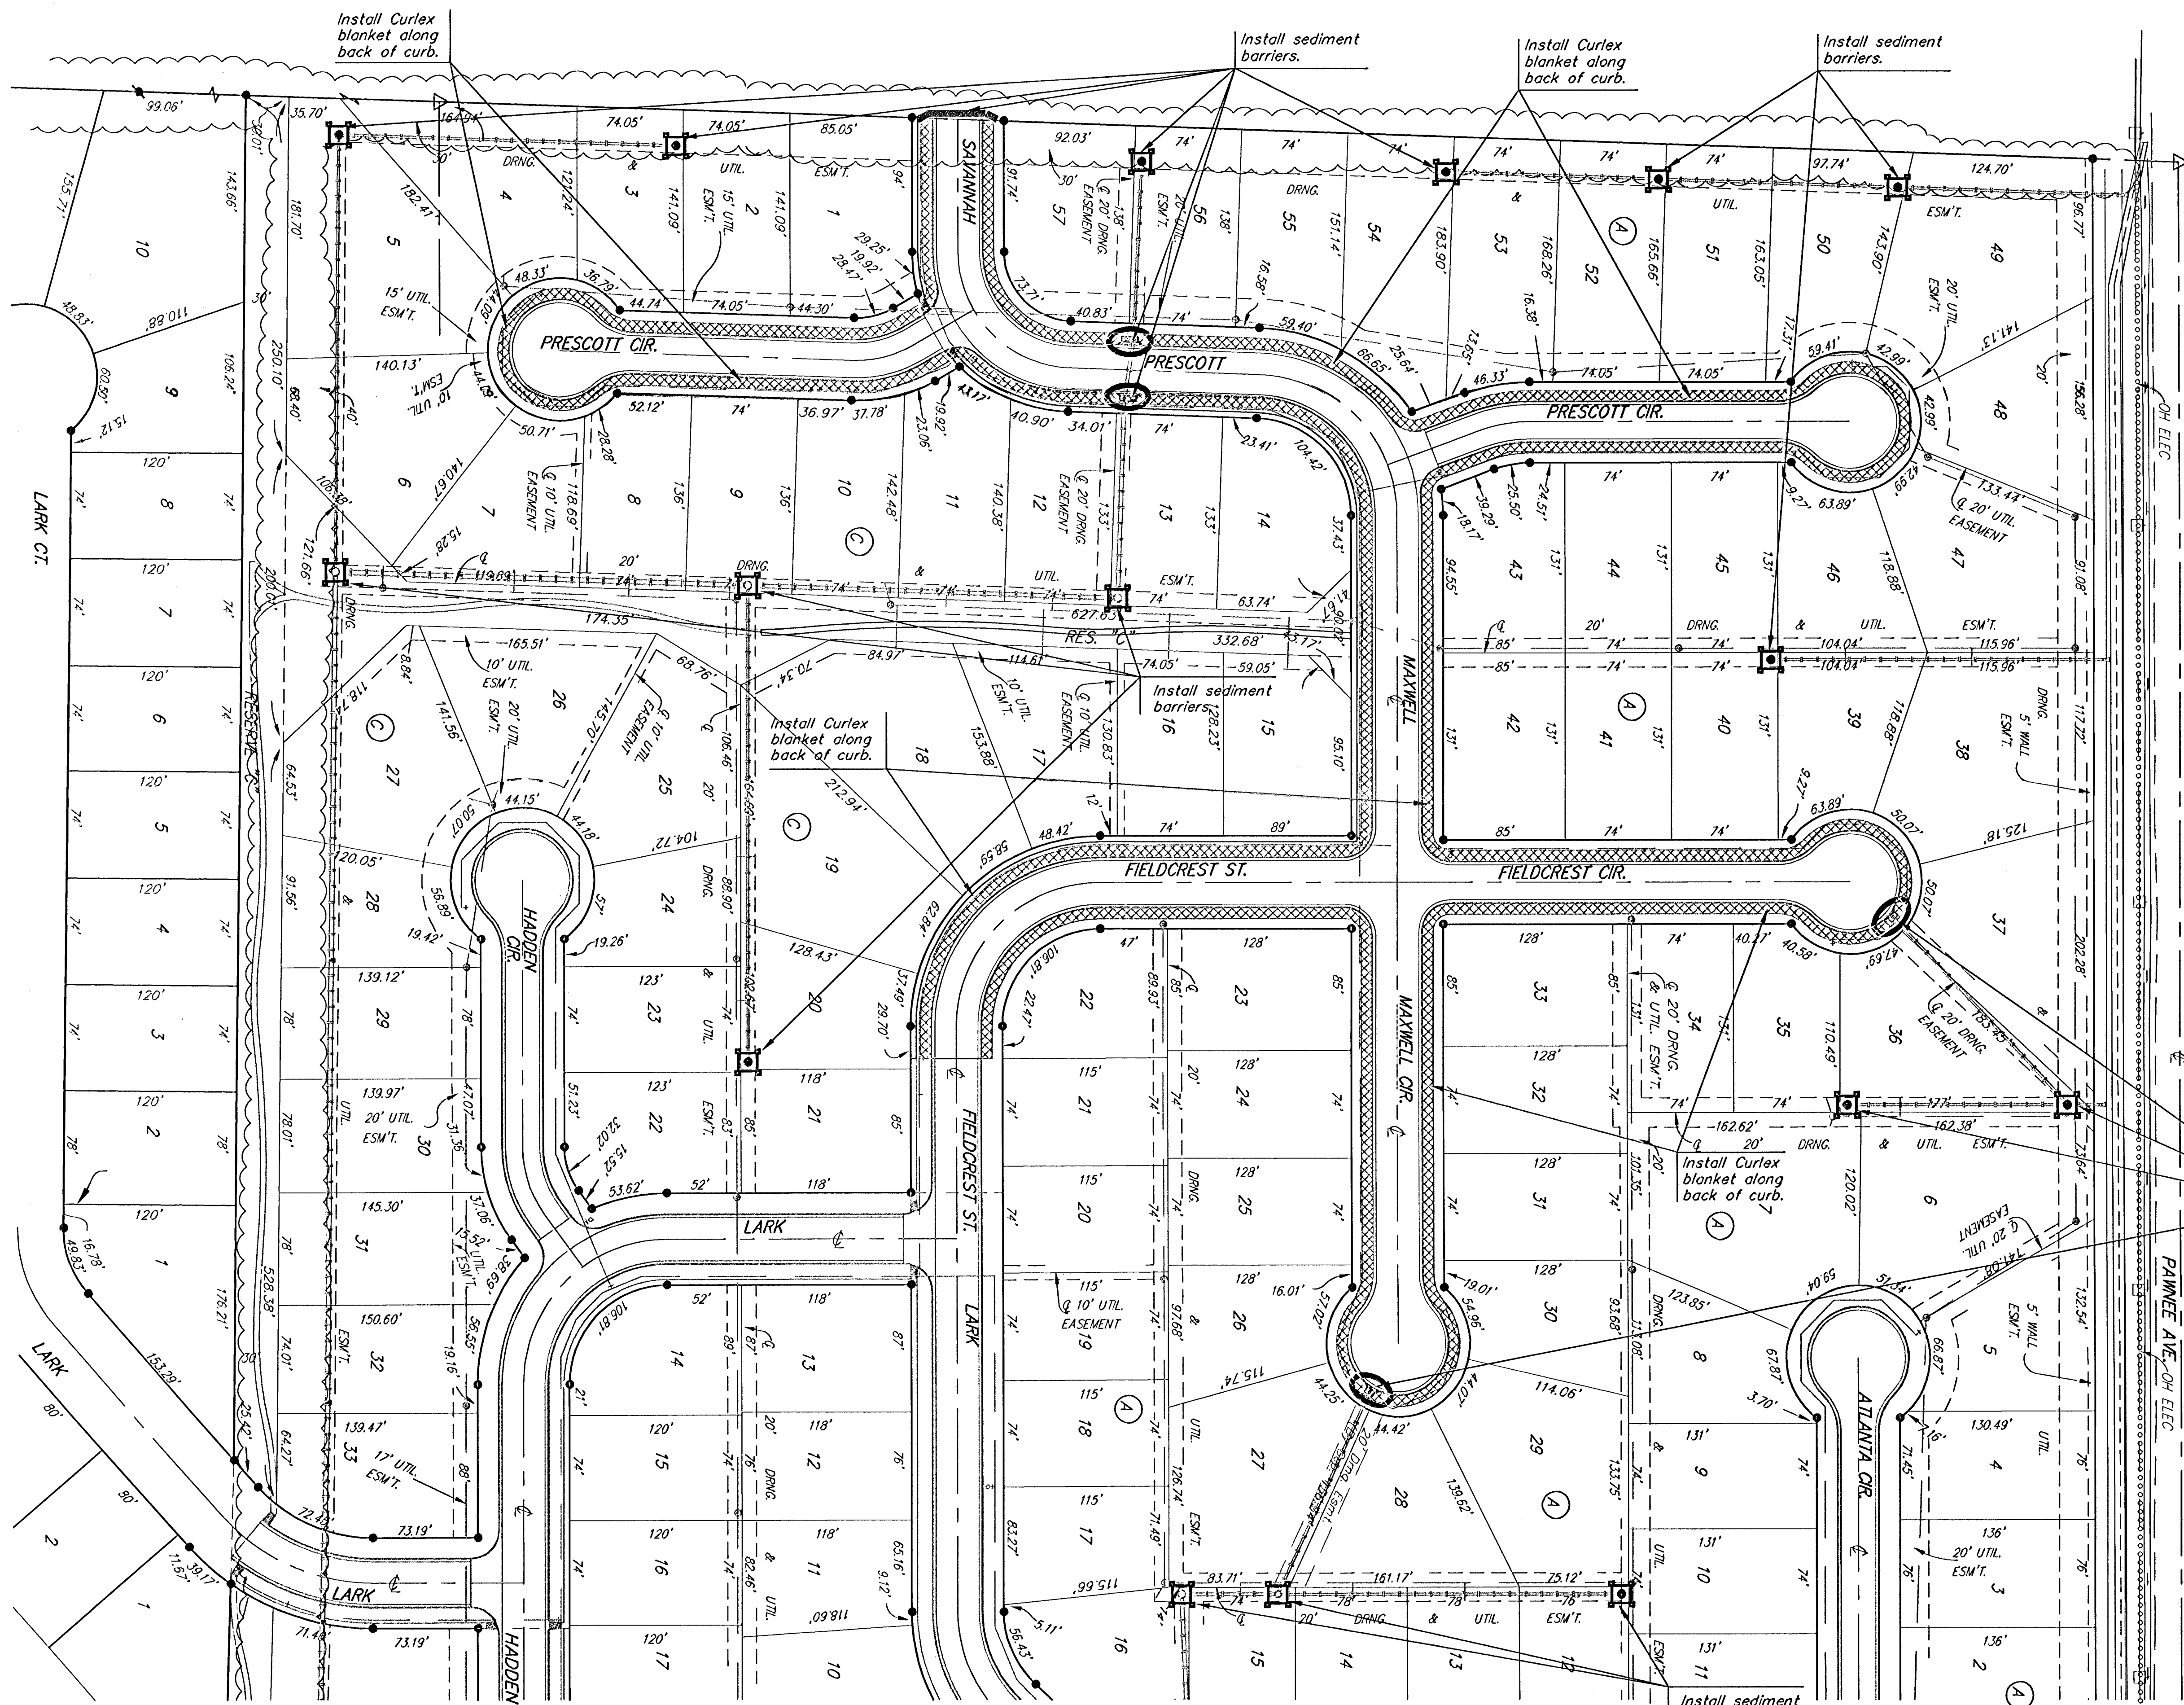

Scale: 1" = 60'

NOTE: Contractor shall remove & replace existing erosion control measures as necessary for construction. Contractor shall be required to maintain all on-site erosion control items until final acceptance by the City of Wichita.

Remove trees ONLY as necessary for construction. Cost of removal to be incidental to lump sum bid item "Site Clearing & Restoration".

Maintain one existing construction entrance onto existing paved roadway per detail, sheet 16.

EROSION CONTROL PLAN
LEGEND
(Installation Details Found in the SWP2 Plan)

- LIGHT STONE RIP-RAP
- DROP INLET PROTECTION
- CURB INLET PROTECTION
- STRAW BALE BARRIERS
- SILT FENCING
- EARTH DIKES
- CURLEX BLANKET

NO SCALE

Baughman SOUTHERN RIDGE 2ND ADD. - PH. II
EROSION CONTROL PLAN

Baughman Company, P.A. 315 Elm St. Wichita, KS 67211 P 316262771 F 316262149
ENGINEERING | SURVEYING | PLANNING | LANDSCAPE ARCHITECTURE

PROJECT NUMBER 412-84098	DESIGN AEG	DRAWN TMS
REVISIONS	APPROVED	DATE 10/05
SCALE Noted		SHEET 18 OF 29

SouthernRidge2nd/PhaseII/StrECPlan 05-09-E350