



U:\WICHITA-CIVIL\2021\1210975\003\PEC\DRAWINGS\12-210975-004-CG103 SITE GRADING PLAN-PAVING.DWG
 PLOTTED 1/9/2024 12:36:34 PM BY BILL SEXSON
 U:\WICHITA-CIVIL\2021\1210975\003\PEC\DRAWINGS\12-210975-004-CG103 SITE GRADING PLAN-PAVING.DWG

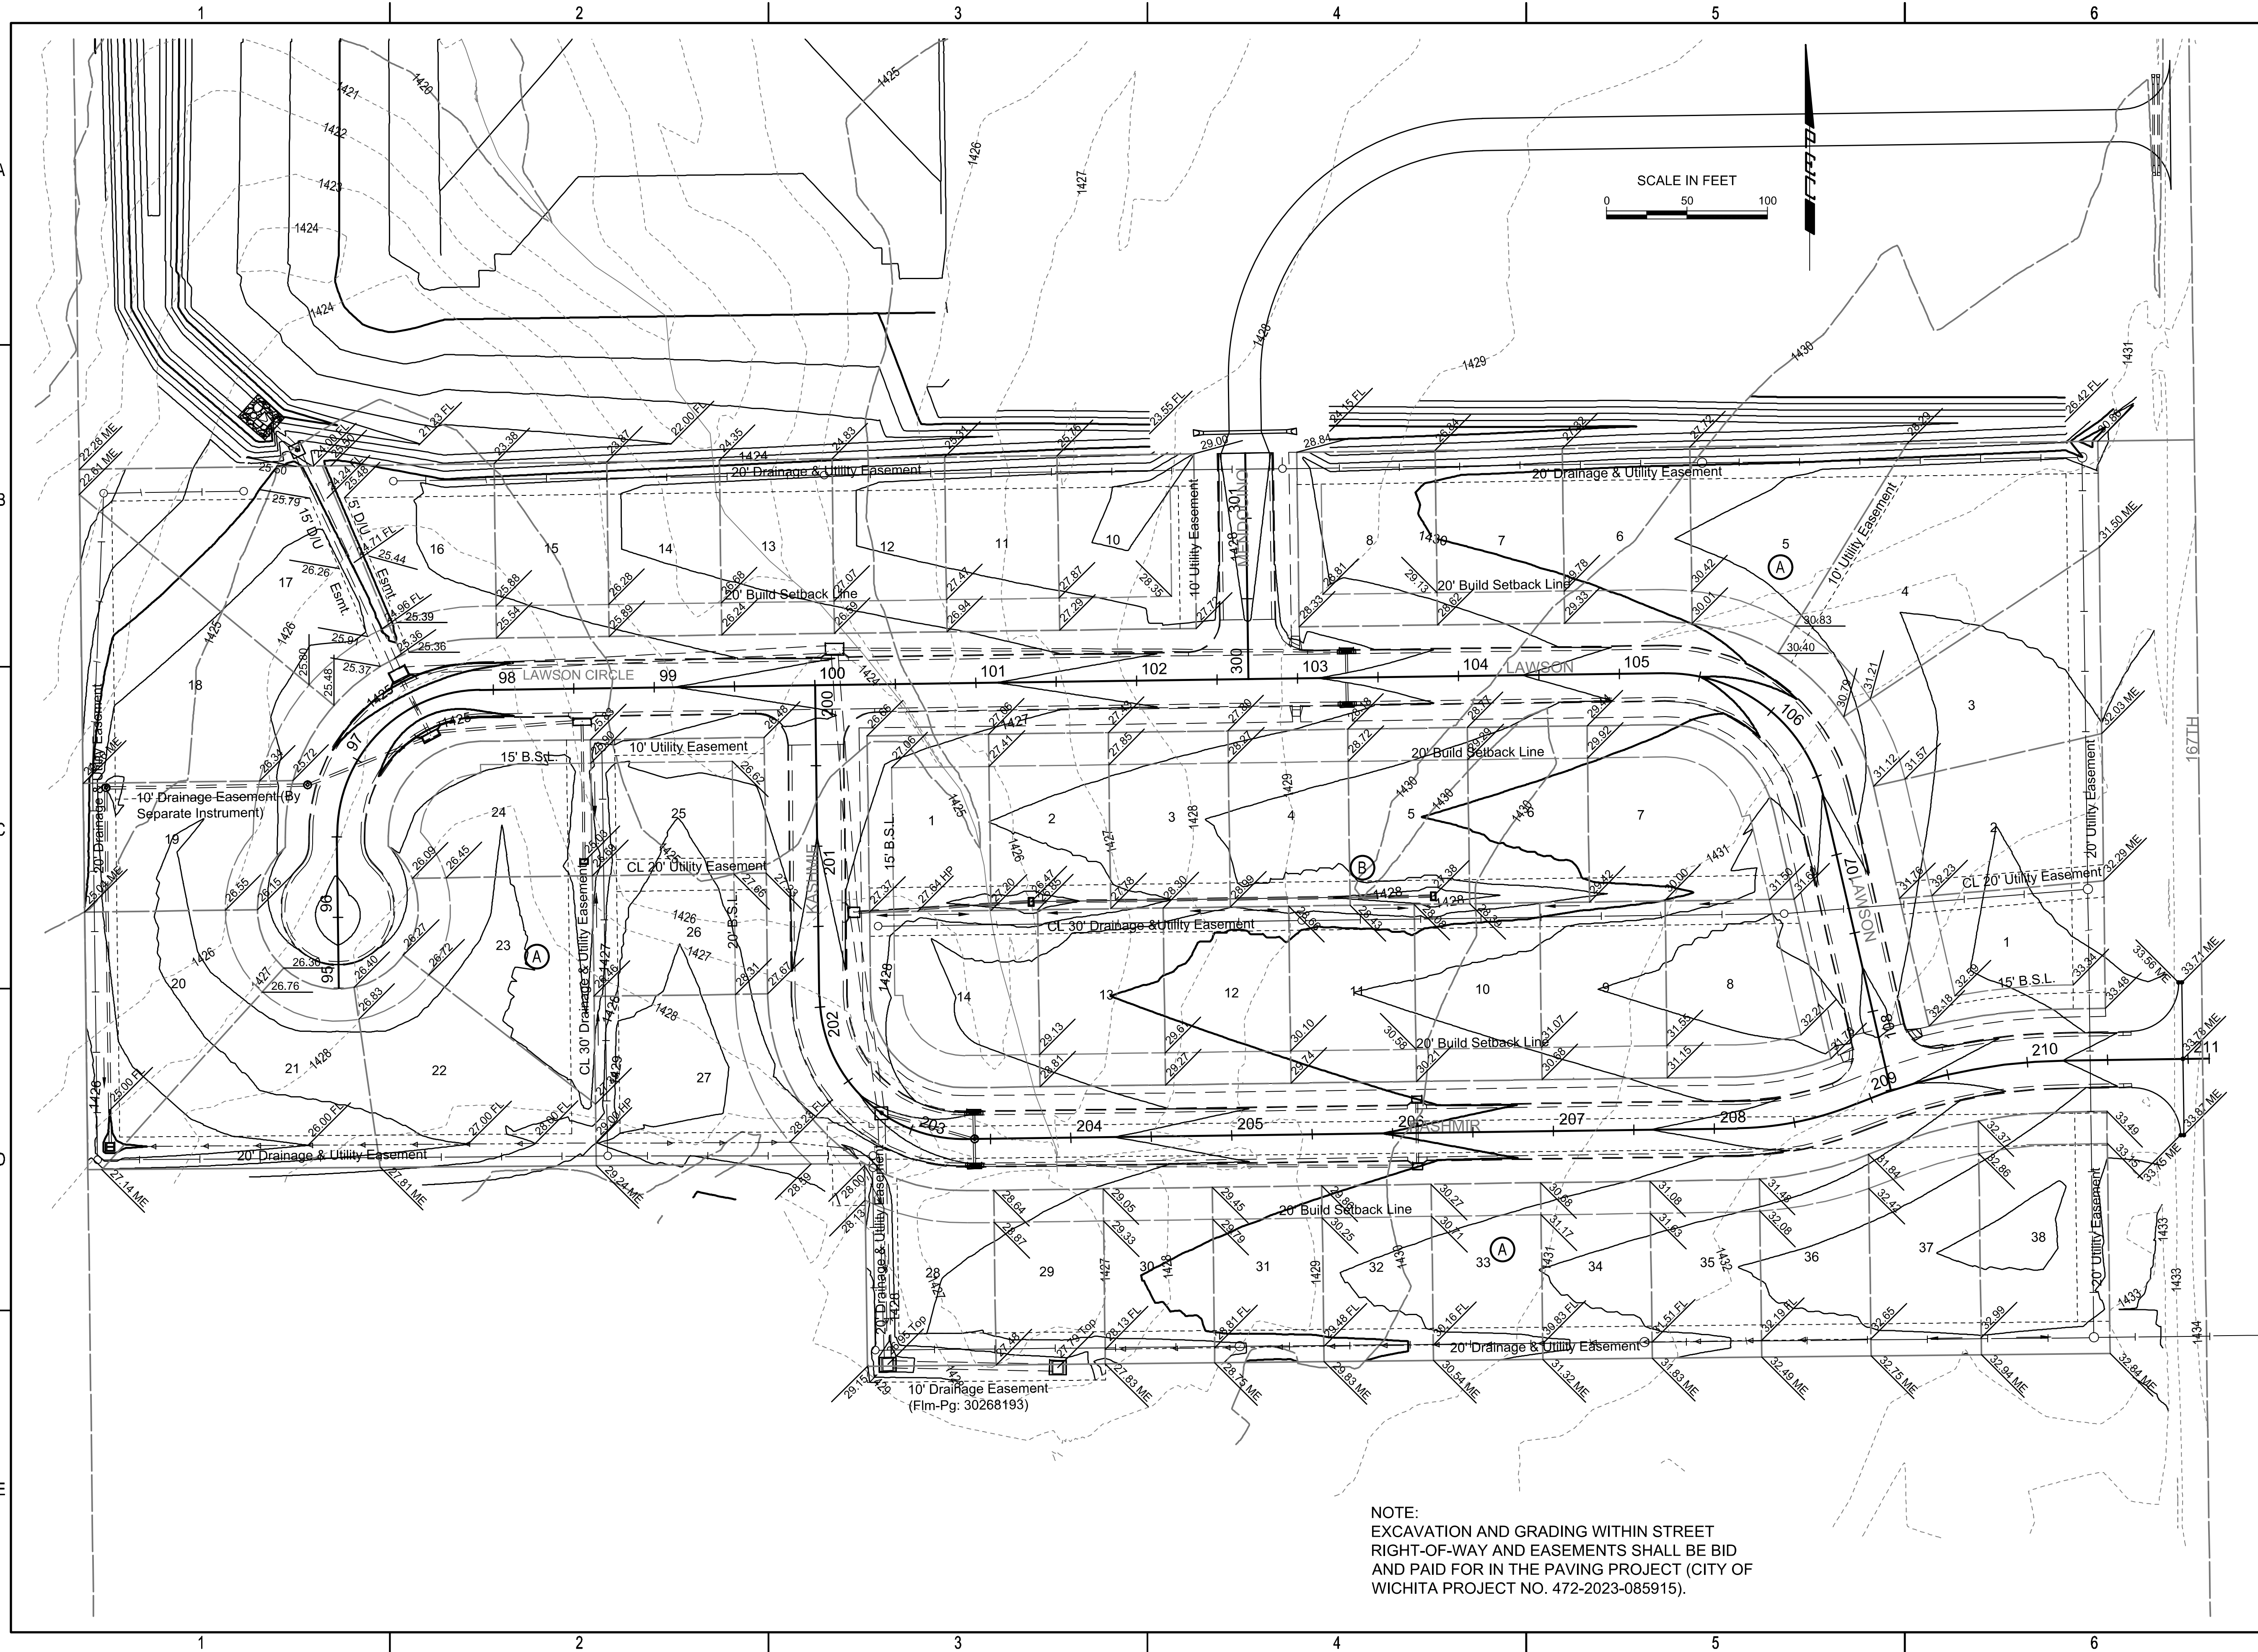

NOTE:
 EXCAVATION AND GRADING WITHIN STREET
 RIGHT-OF-WAY AND EASEMENTS SHALL BE BID
 AND PAID FOR IN THE PAVING PROJECT (CITY OF
 WICHITA PROJECT NO. 472-2023-085915).

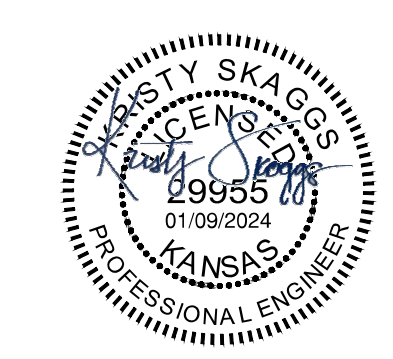

STORM WATER DRAIN #15
 IMPROVEMENTS
 CYPRESS GLEN ADDITION
 PAUL GUNZELMAN, P.E.-CITY ENGINEER
 CITY OF WICHITA PROJECT NO. 458-2023-085548

Issue:		

JOB NO.	210975-003
DATE	DECEMBER 2023
PM	RMM
DESIGNED BY	KMS
DRAWN BY	BJS
CHECKED BY	BMM

SITE GRADING PLAN-PAVING