


Scale: 1" = 60'

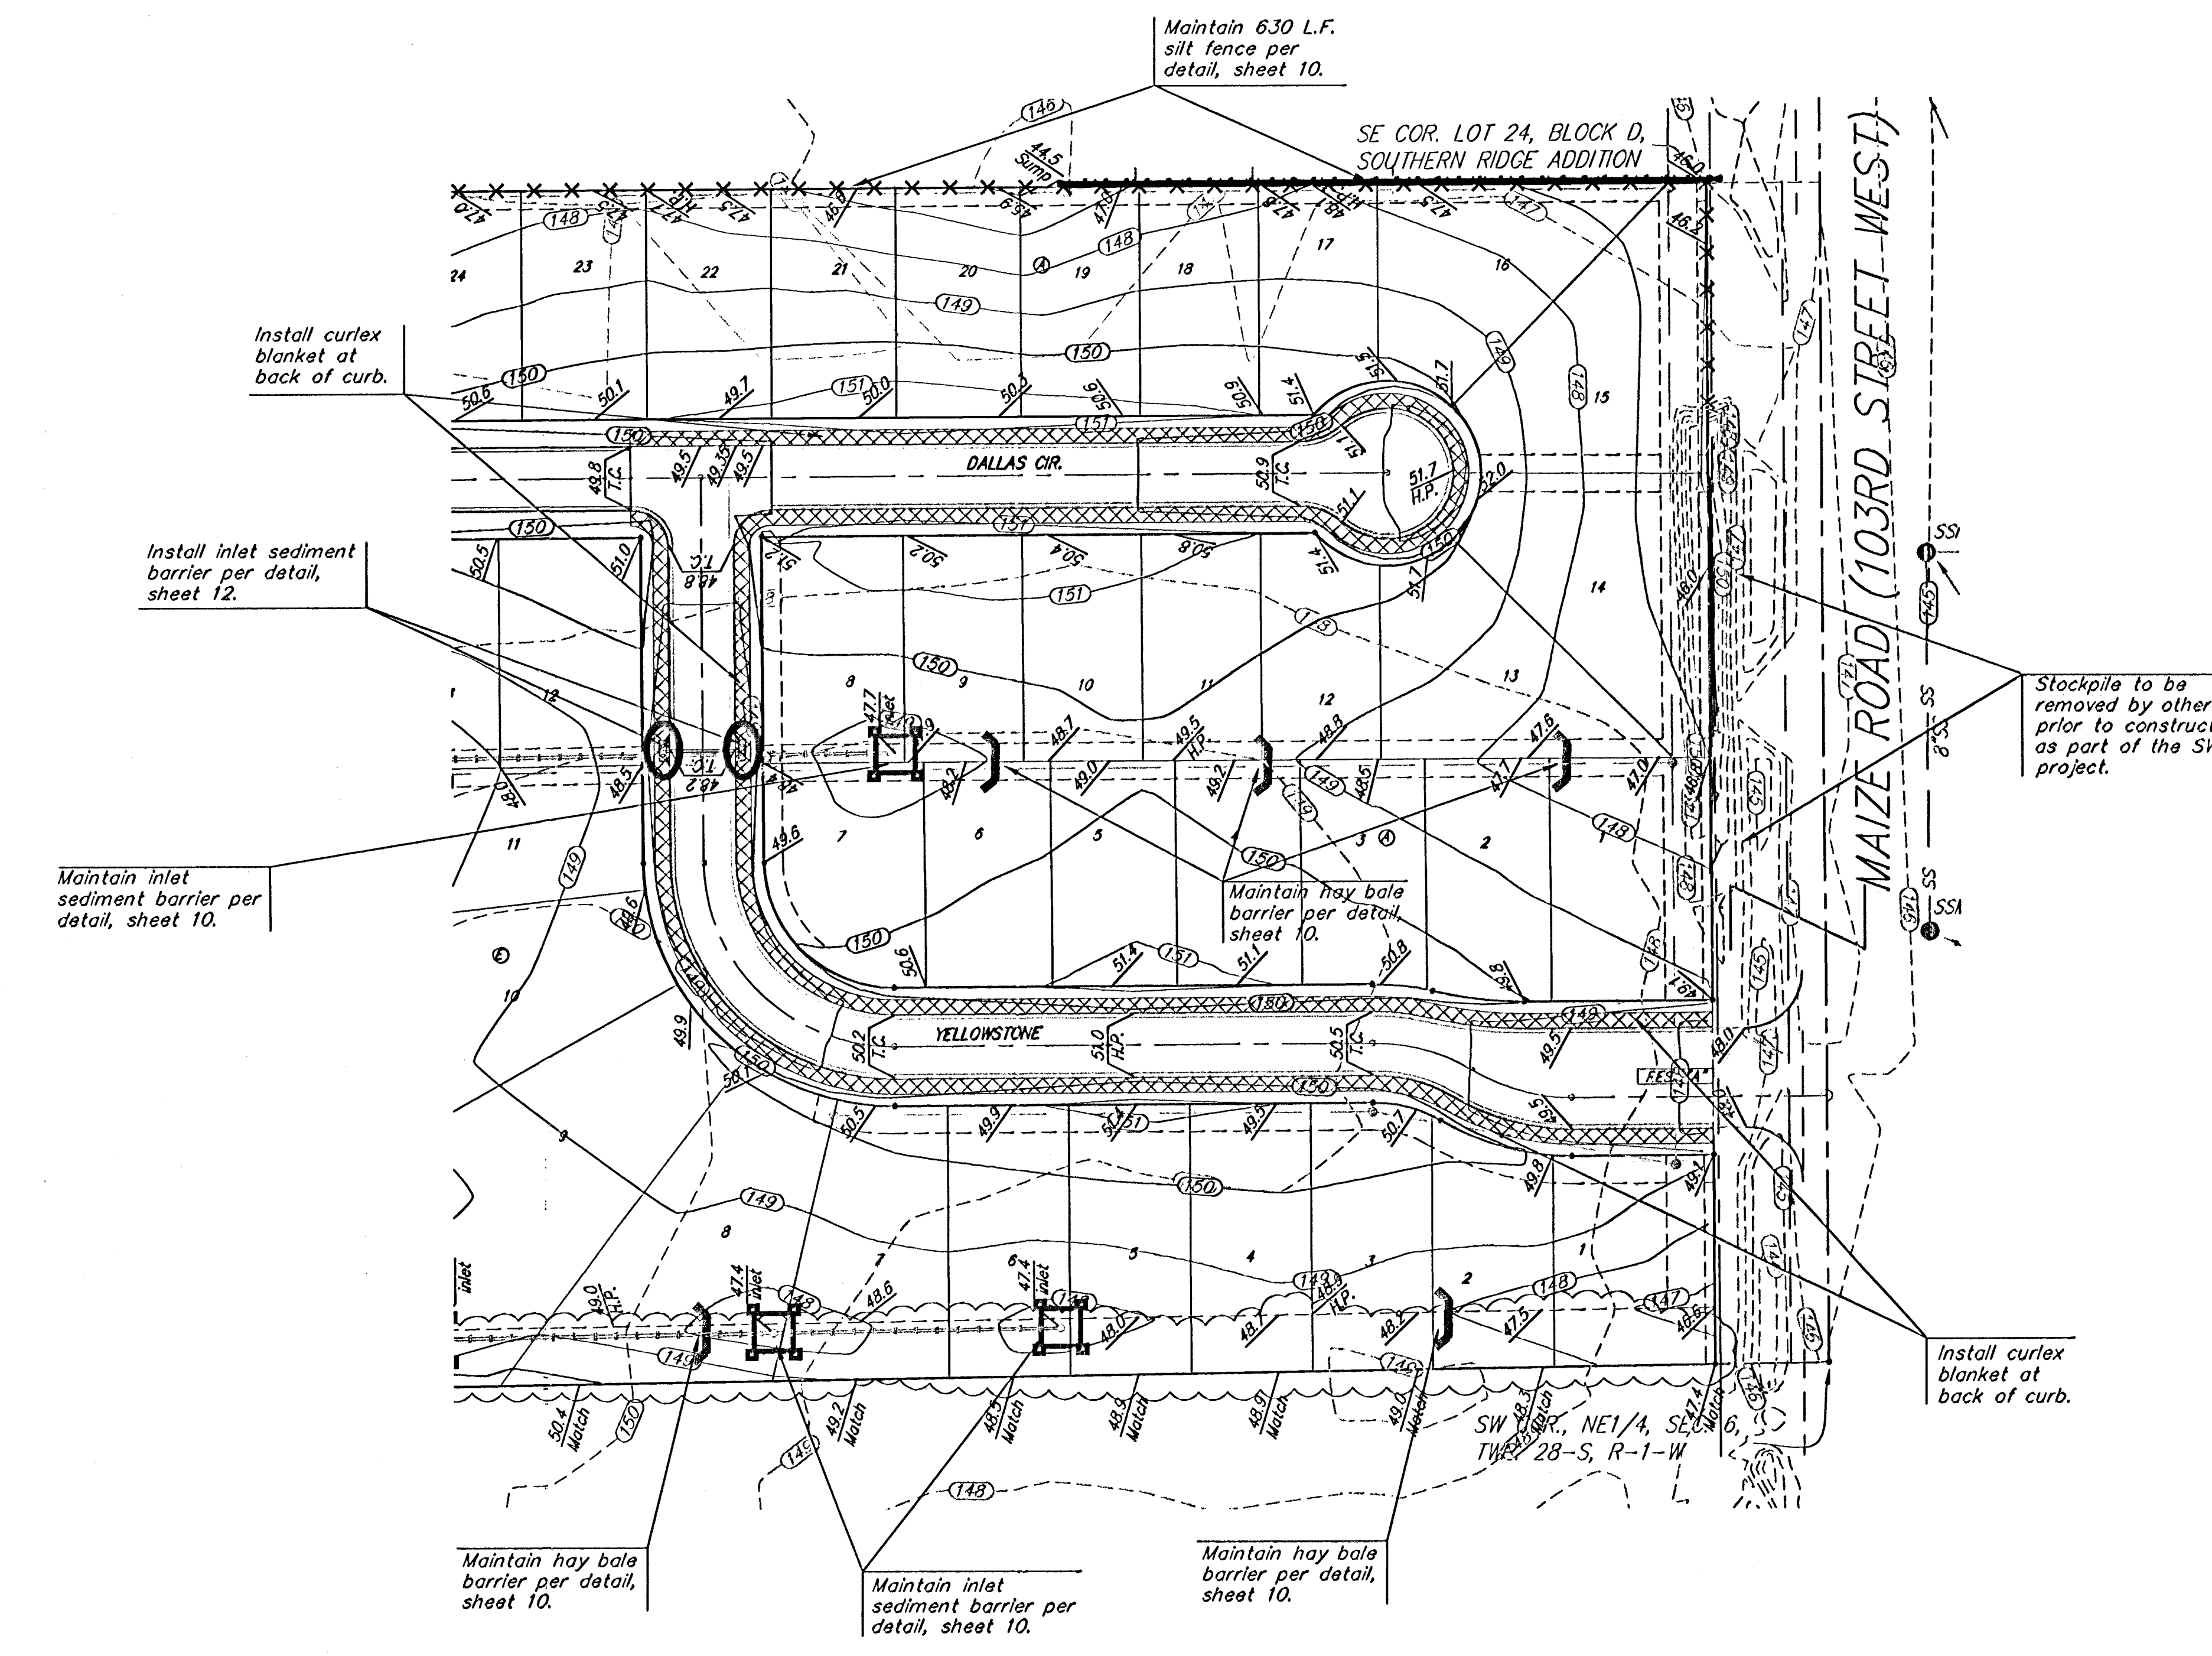

EROSION CONTROL PLAN LEGEND
(Installation Details Found in the SWP2 Plan)

- DROP INLET PROTECTION
- CURB INLET PROTECTION
- STRAW BALE BARRIERS
- SILT FENCING
- CURLEX BLANKET

NO SCALE

NOTE: Contractor shall remove & replace existing erosion control measures as necessary for construction. Contractor shall be required to maintain all on-site erosion control items until final acceptance by the City of Wichita.

---(185)--- Existing Grade
 ---(183)--- Proposed Grade

		SOUTHERN RIDGE 3RD ADDITION - PH. IV	
		EROSION CONTROL PLAN WICHITA, KANSAS	
Baughman Company, P.A. 315 1/2 St. W. Wichita, KS 67211 P 3162427771 F 3162620149 ENGINEERING SURVEYING PLANNING LANDSCAPE ARCHITECTURE		PROJECT NUMBER 472-84267	DESIGN TMS
REVISIONS:		APPROVED AEG	DRAWN TMS
		SCALE Noted	DATE 10/12/05
		SHEET 9 OF 19	
SouthernRidge3rd/Phase4/SwECplan		0508E314	