


INSTALL 17 SY LIGHT STONE RIP RAP

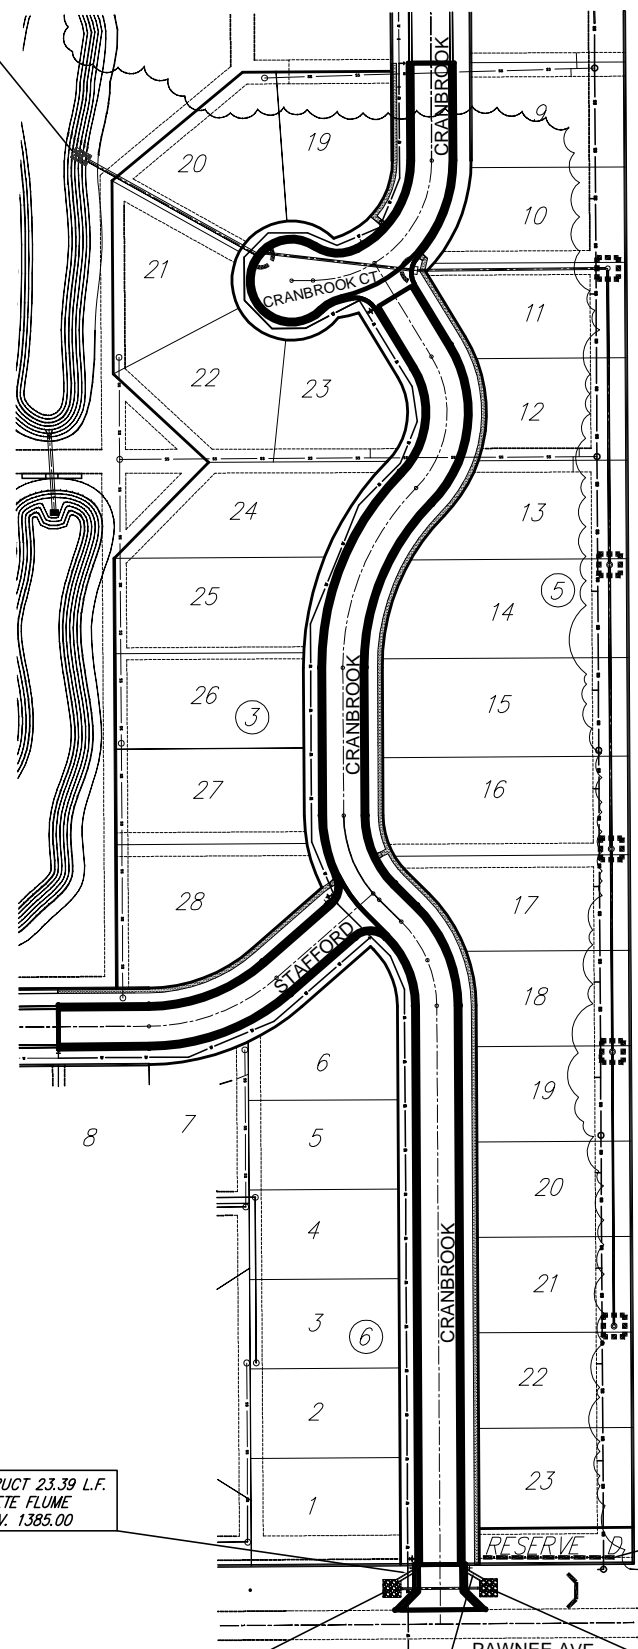

CONSTRUCT 23.39 L.F. CONCRETE FLUME FL. ELEV. 1385.00

CONSTRUCT 110 L.F. SILT FENCE

INSTALL 25 S.Y. LIGHT STONE RIPRAP

CONSTRUCT 23.39 L.F. CONCRETE FLUME FL. ELEV. 1384.80

INSTALL 25 S.Y. LIGHT STONE RIPRAP



SCALE 1" = 80'

SUMMARY

- SILT FENCE = 110 L.F.
- HAY BALE DITCH CHECK = 1 EACH
- INLET BARRIER PROTECTION = 7 EACH
- PROTECTED BY RIP RAP = 67 S.Y.
- STABILIZED CONSTRUCTION ENTRANCE = 1 EACH

- LEGEND**
- DITCH CHECK
 - CURB INLET PROTECTION
 - STRAW BALE BARRIER
 - SILT FENCE
 - CONSTRUCTION LIMITS
 - RIP RAP

NOTE: ALL DISTURBED AREAS TO SEEDED AND MULCHED PER CITY OF WICHITA SPECIFICATIONS.

BRENTWOOD SOUTH ADDITION EROSION CONTROL PLAN WICHITA, KANSAS			
	Ruggles & Bohm, P.A. Engineering, Surveying, Land Planning		
	824 North Main Wichita, Kansas 67203 www.rbkansas.com	(316) 264-8008 (316) 264-4821 fax E-mail: info@rbkansas.com	DESIGN KWL DRAWN JDM REVIEW UTILITY
DRAWING FILE Paving {Erosion Ctrl Plan}	PROJECT NUMBER 472-84476	DATE Feb. 1, 2007	