


HAWTHORNE PHASE 1
STORM WATER SEWER PLANS
PLAN AND PROFILE

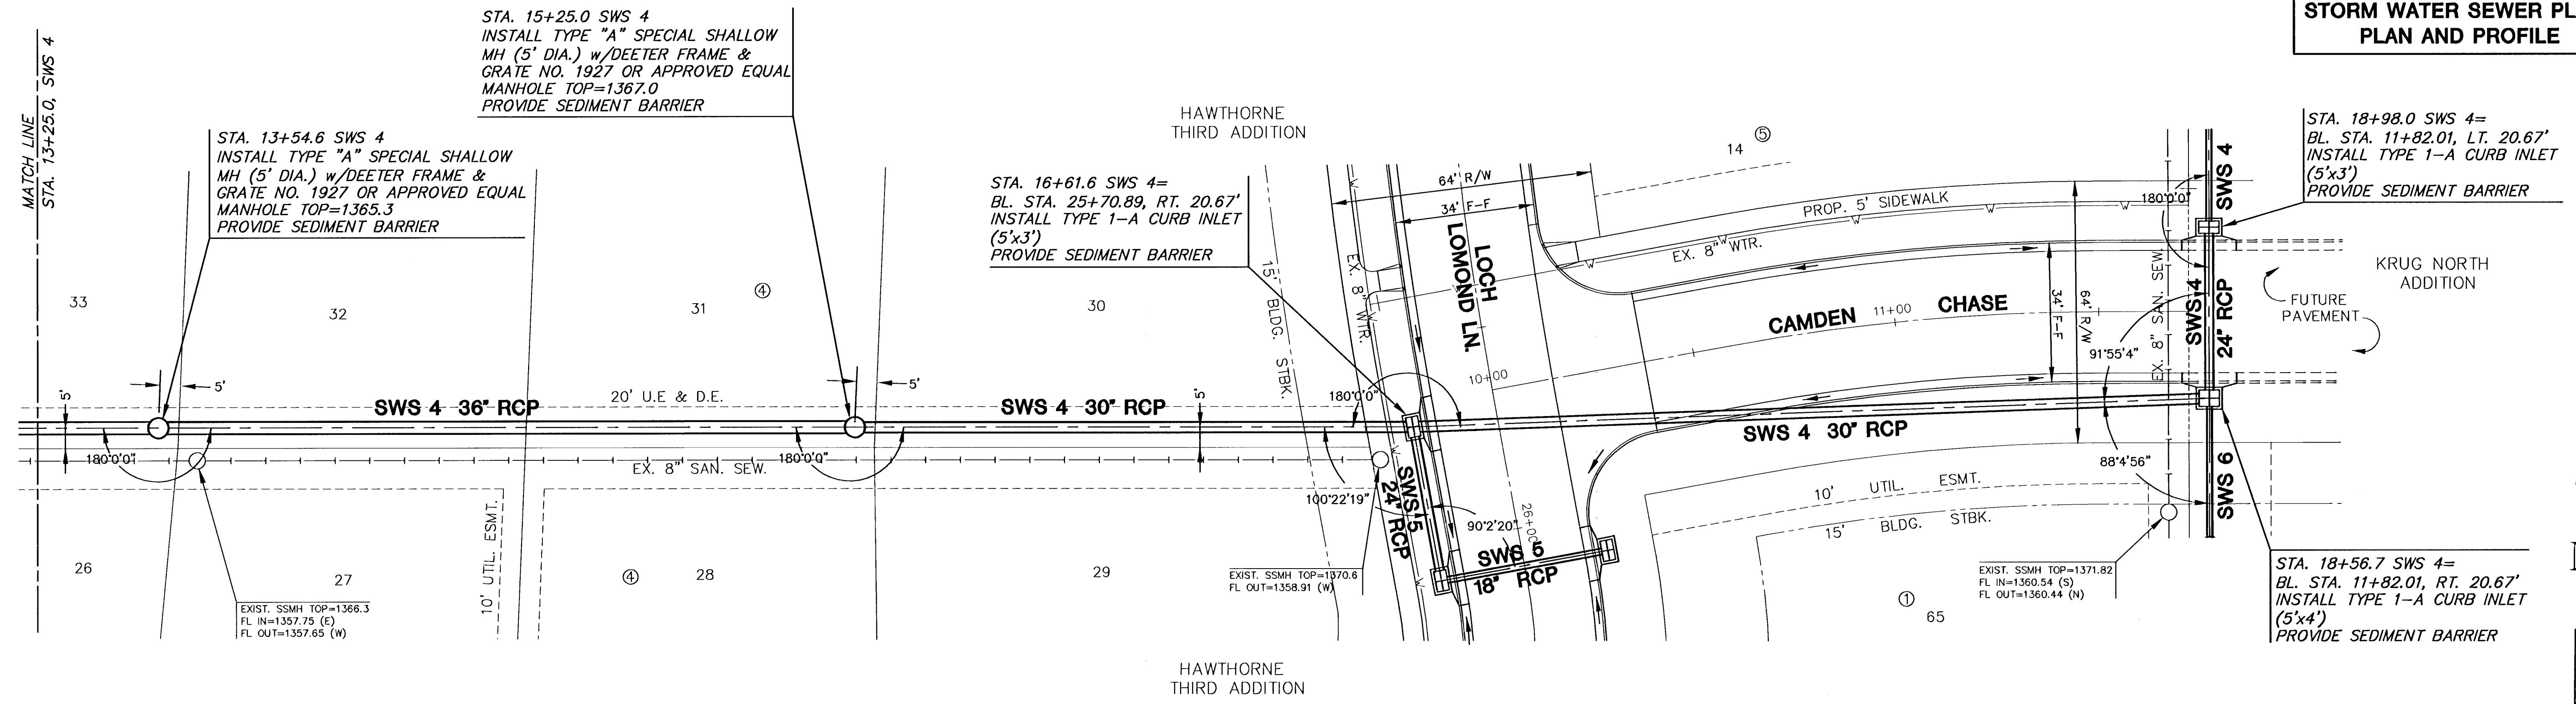

PLAN SWS 4

SCALE: 1"=20'



PROFILE SWS 4

SCALE: HORIZ. 1"=20'
SCALE: VERT. 1"=5'

