


STREET REMOVAL GRADING PLAN

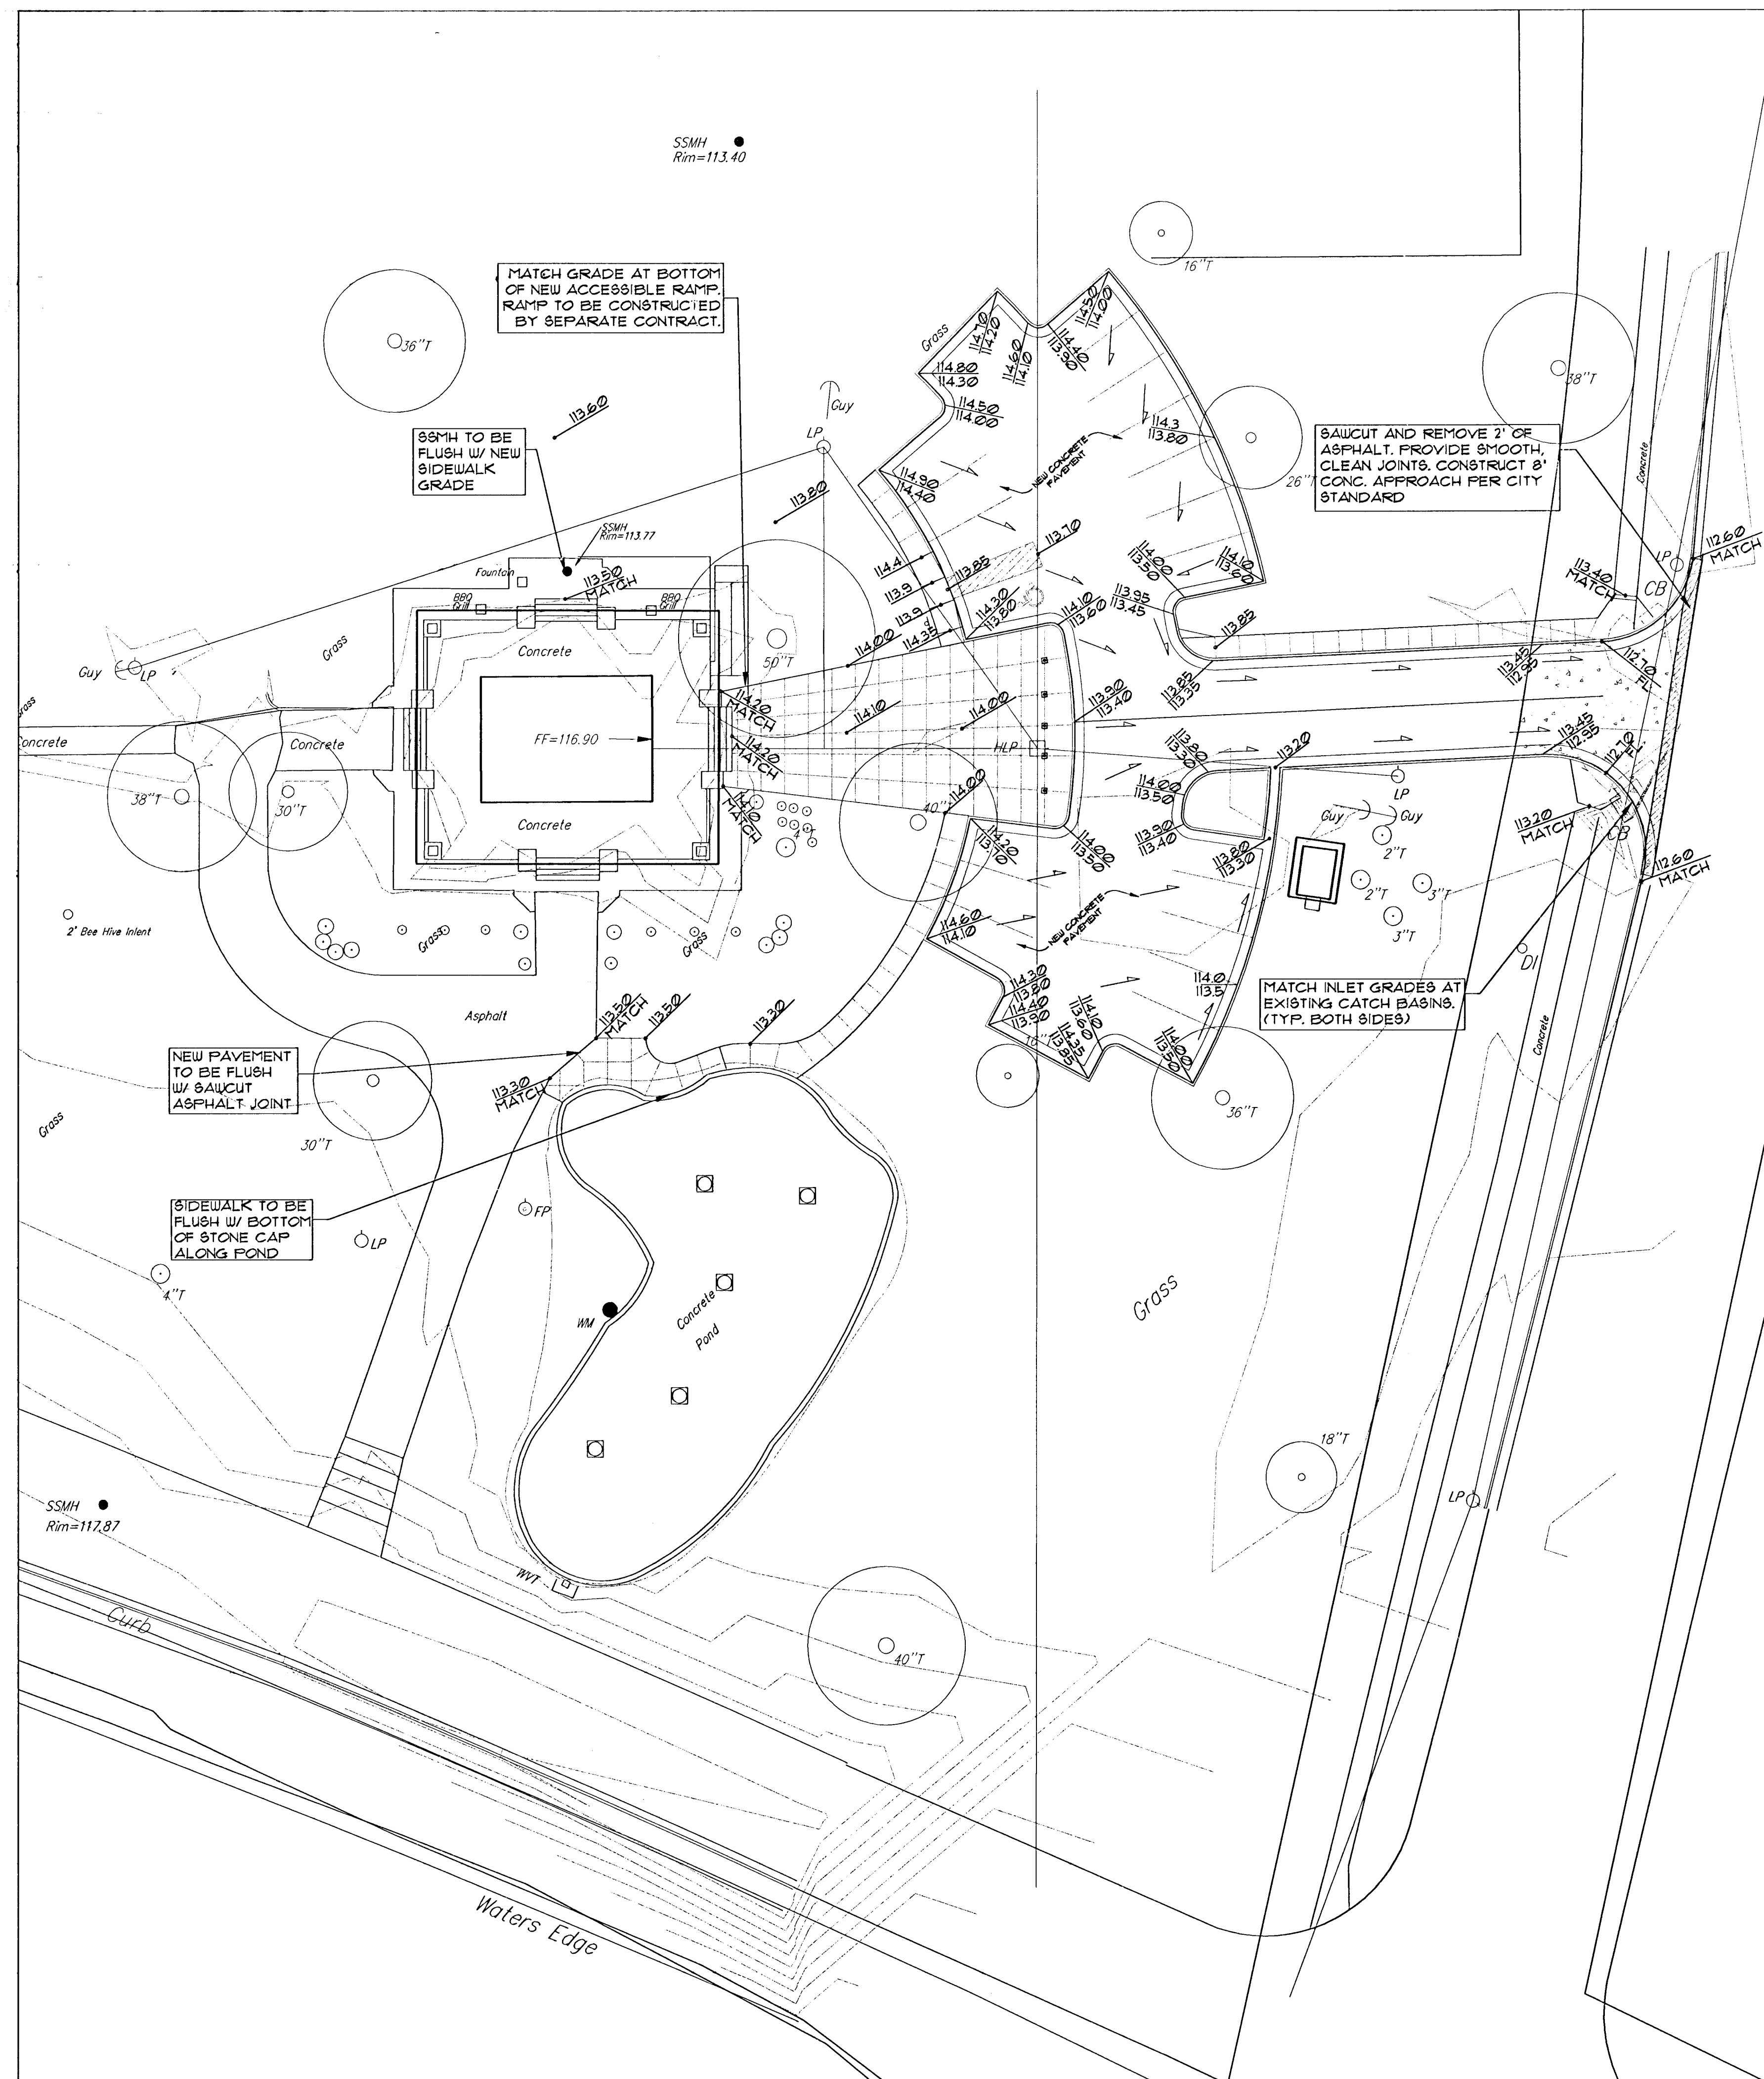


PARKING LOT GRADING



RIVERSIDE PARK SYSTEM  
Riverside Pavement Contract

Wichita, Kansas

KEY PLAN

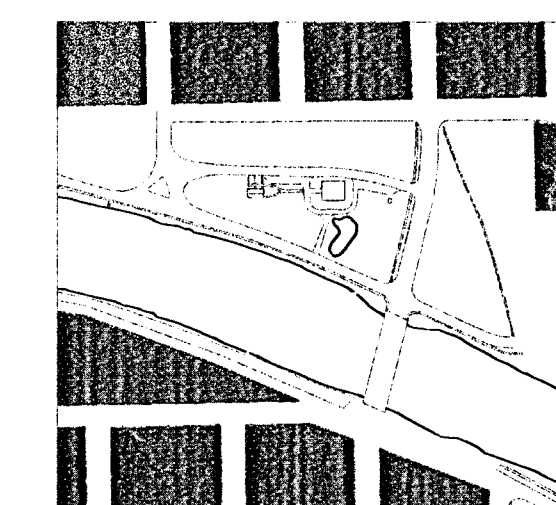


PARK VILLA

PRINTS ISSUED  
MAY 3, 2002 - 50% REVIEW  
JULY 1, 2002 - 85% REVIEW  
SEPTEMBER 6, 2002 - FOR BID

WDM No. 00113  
Drawn: BDT/ADM  
Checked: PJM/NEW

Park Villa Grading and Drainage

PARK VILLA GRADING AND DRAINAGE

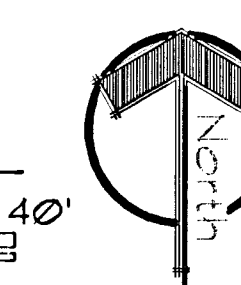

SCALE: 1" = 20'-0"

